


TERRA TECH

LAND SURVEYING INC.

"VICINITY SKETCH"

WILDCAT RSC ADDITION WICHITA, KANSAS

(NW 1/4 SEC. 28, T27S, R2E)

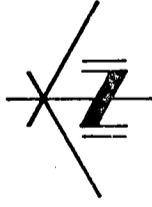


FILE #900109
9 FEBRUARY, 1990

SITE BENCH MARK: CHISELED
4" SOUTHEAST CORNER OF
LOT 2, CROSS TOWNSHIP
EAST; ELEVATION=182.17
CITY DATUM


245 West Dewey
Wichita, Kansas 67202-3607
(316) 267-0744 / 267-2348

NW COR. OF THE NW 1/4 SEC. 28,
T27S, R2E OF THE 6TH P.M.

U.S. HIGHWAY 54 (KELLOGG)

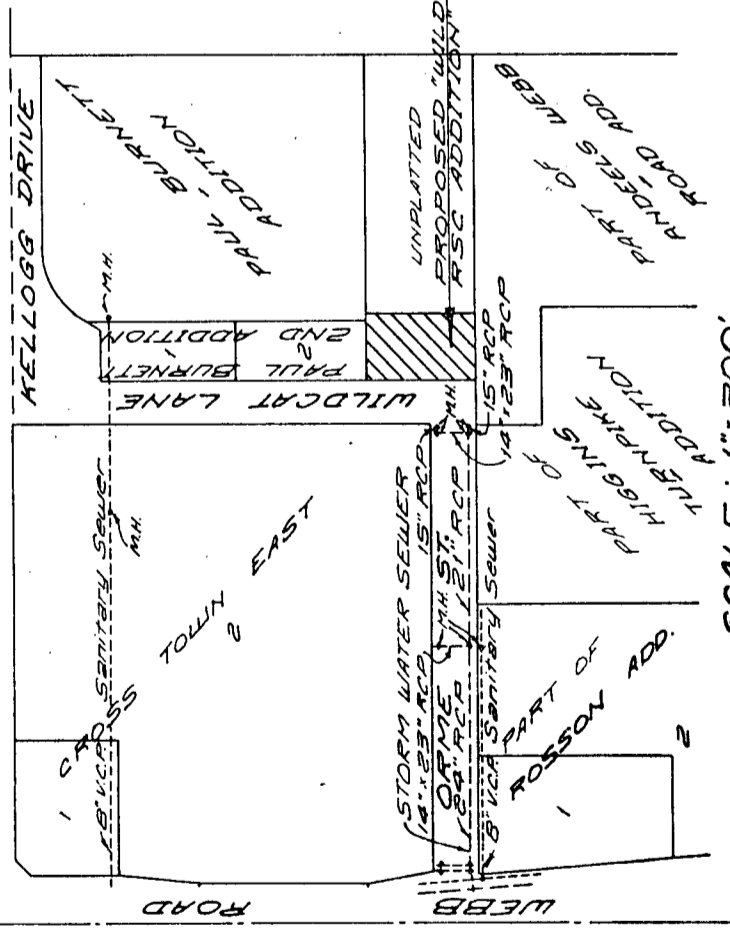

SCALE: 1"=300'

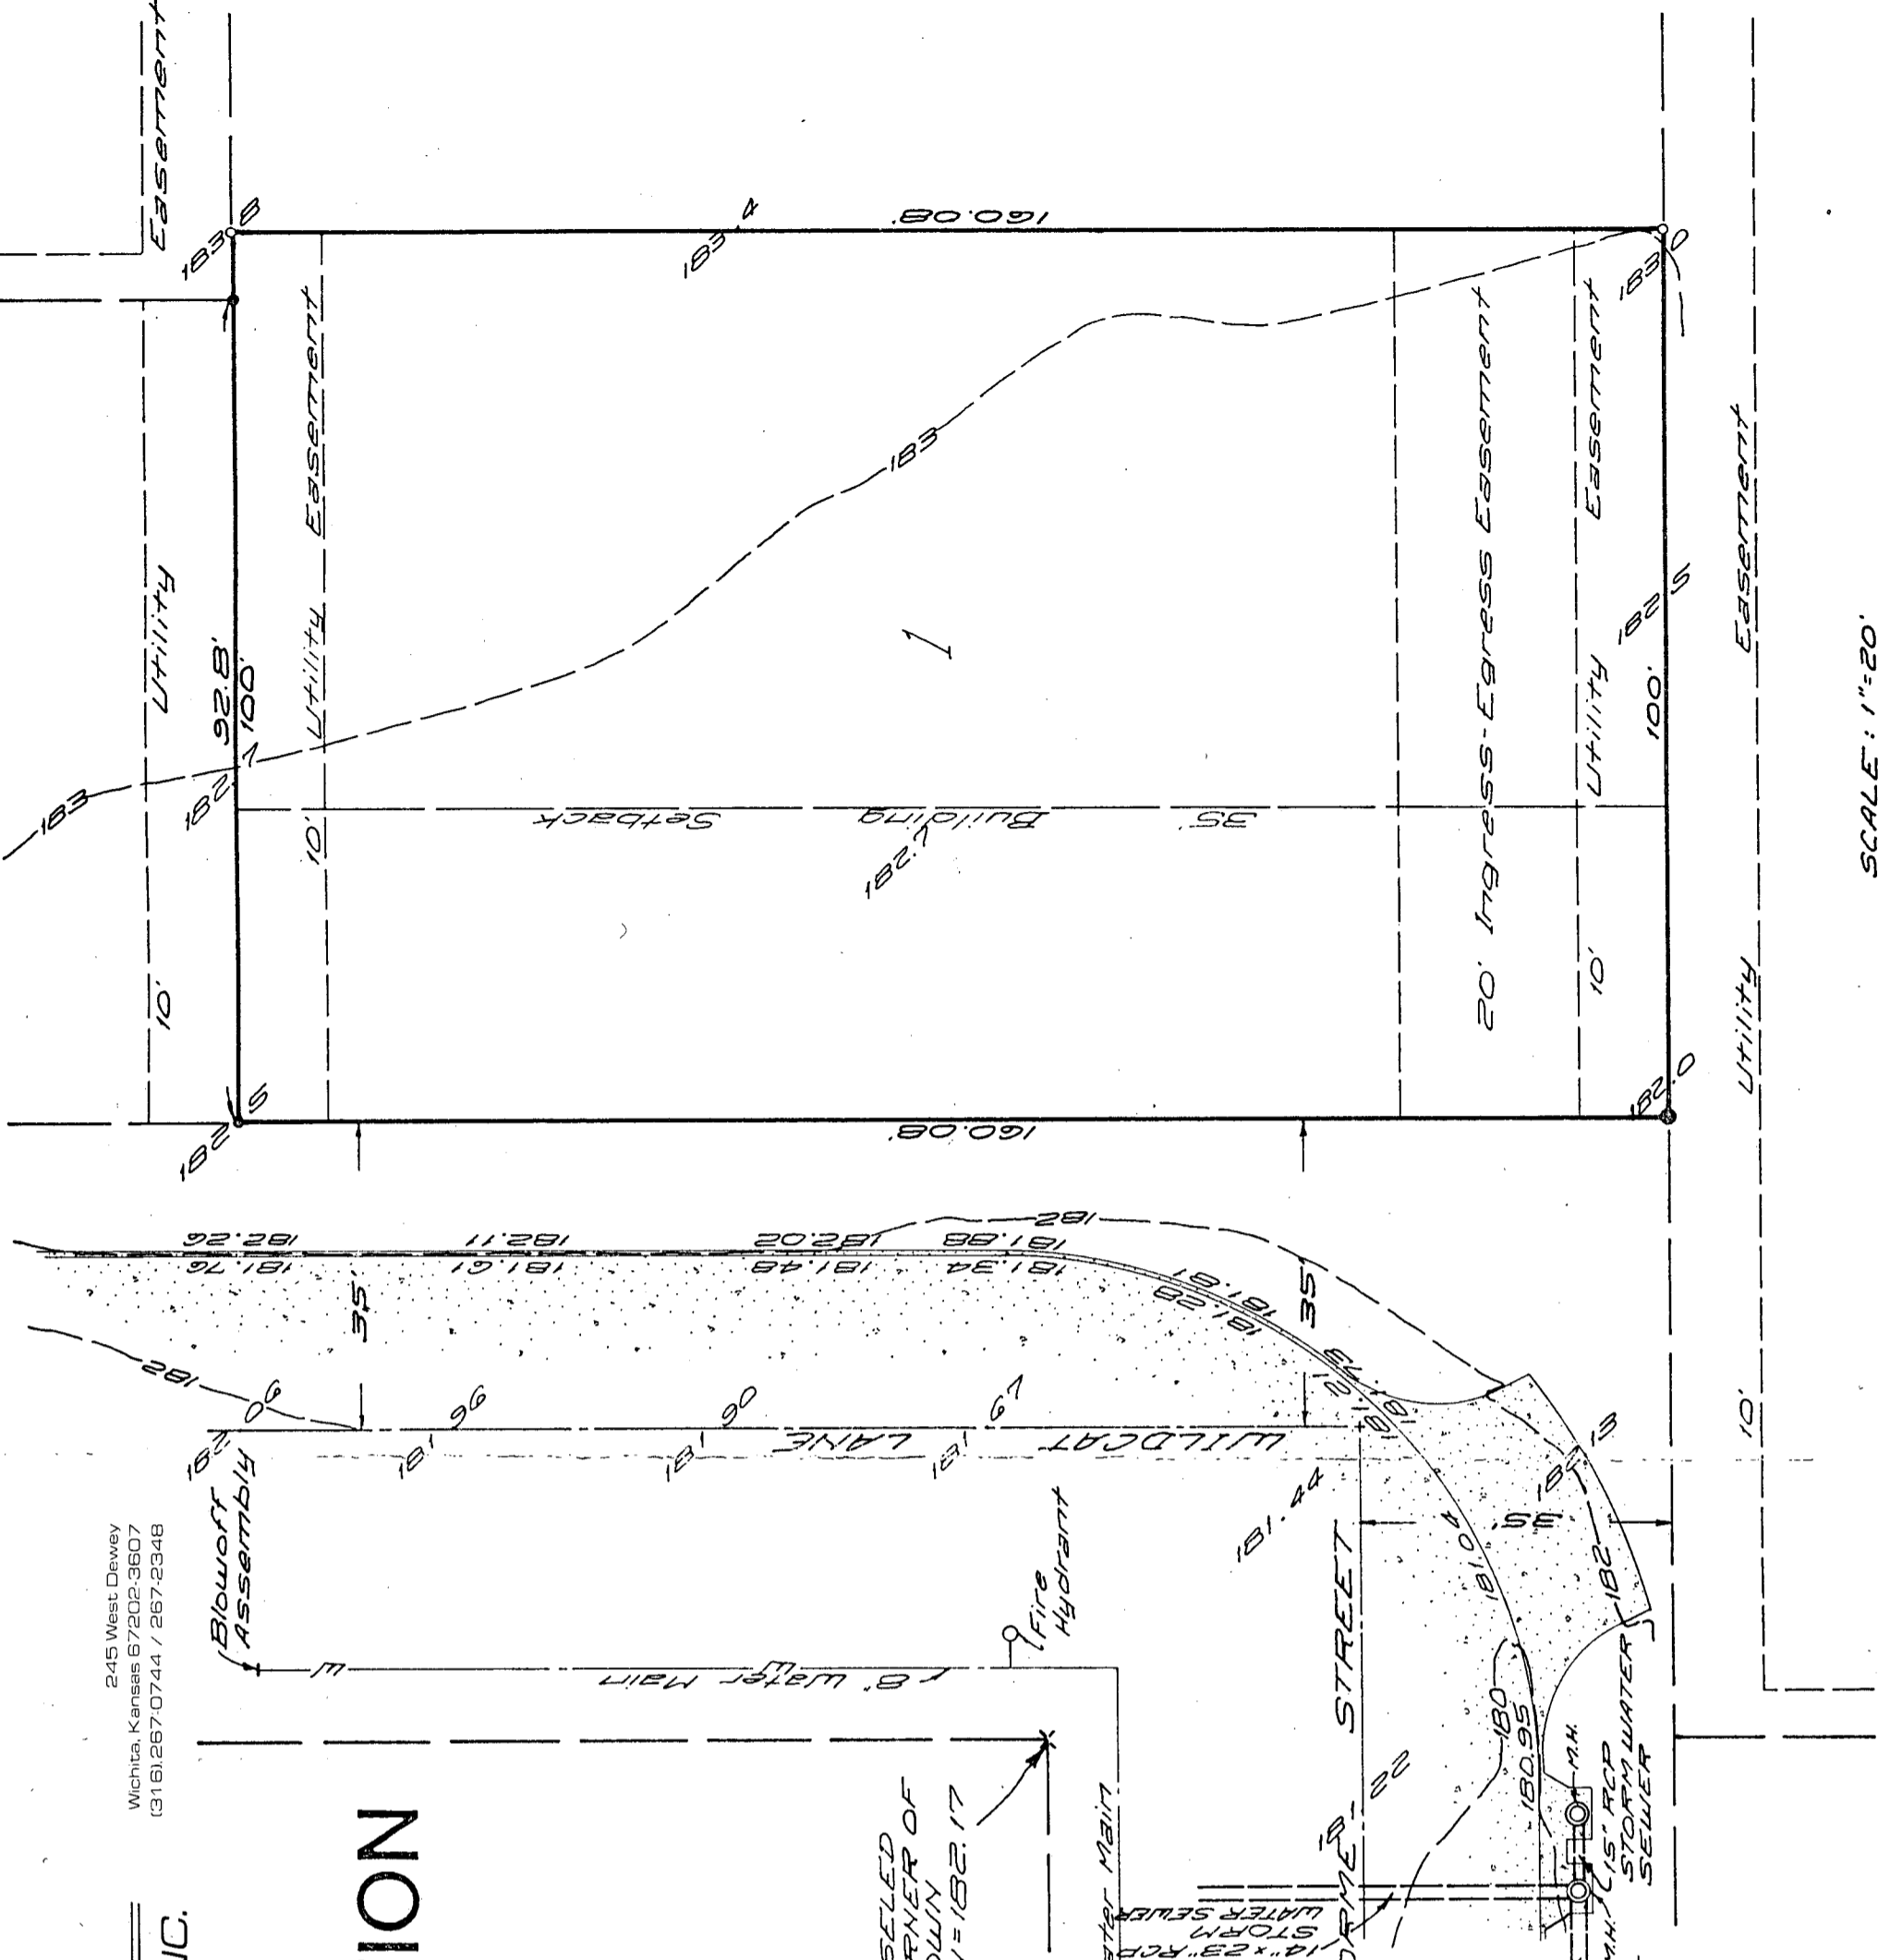

SCALE: 1"=20'