


FINAL PLAT OF
MULBERRY EAST
 AN ADDITION TO WICHITA, SEDGWICK COUNTY, KANSAS

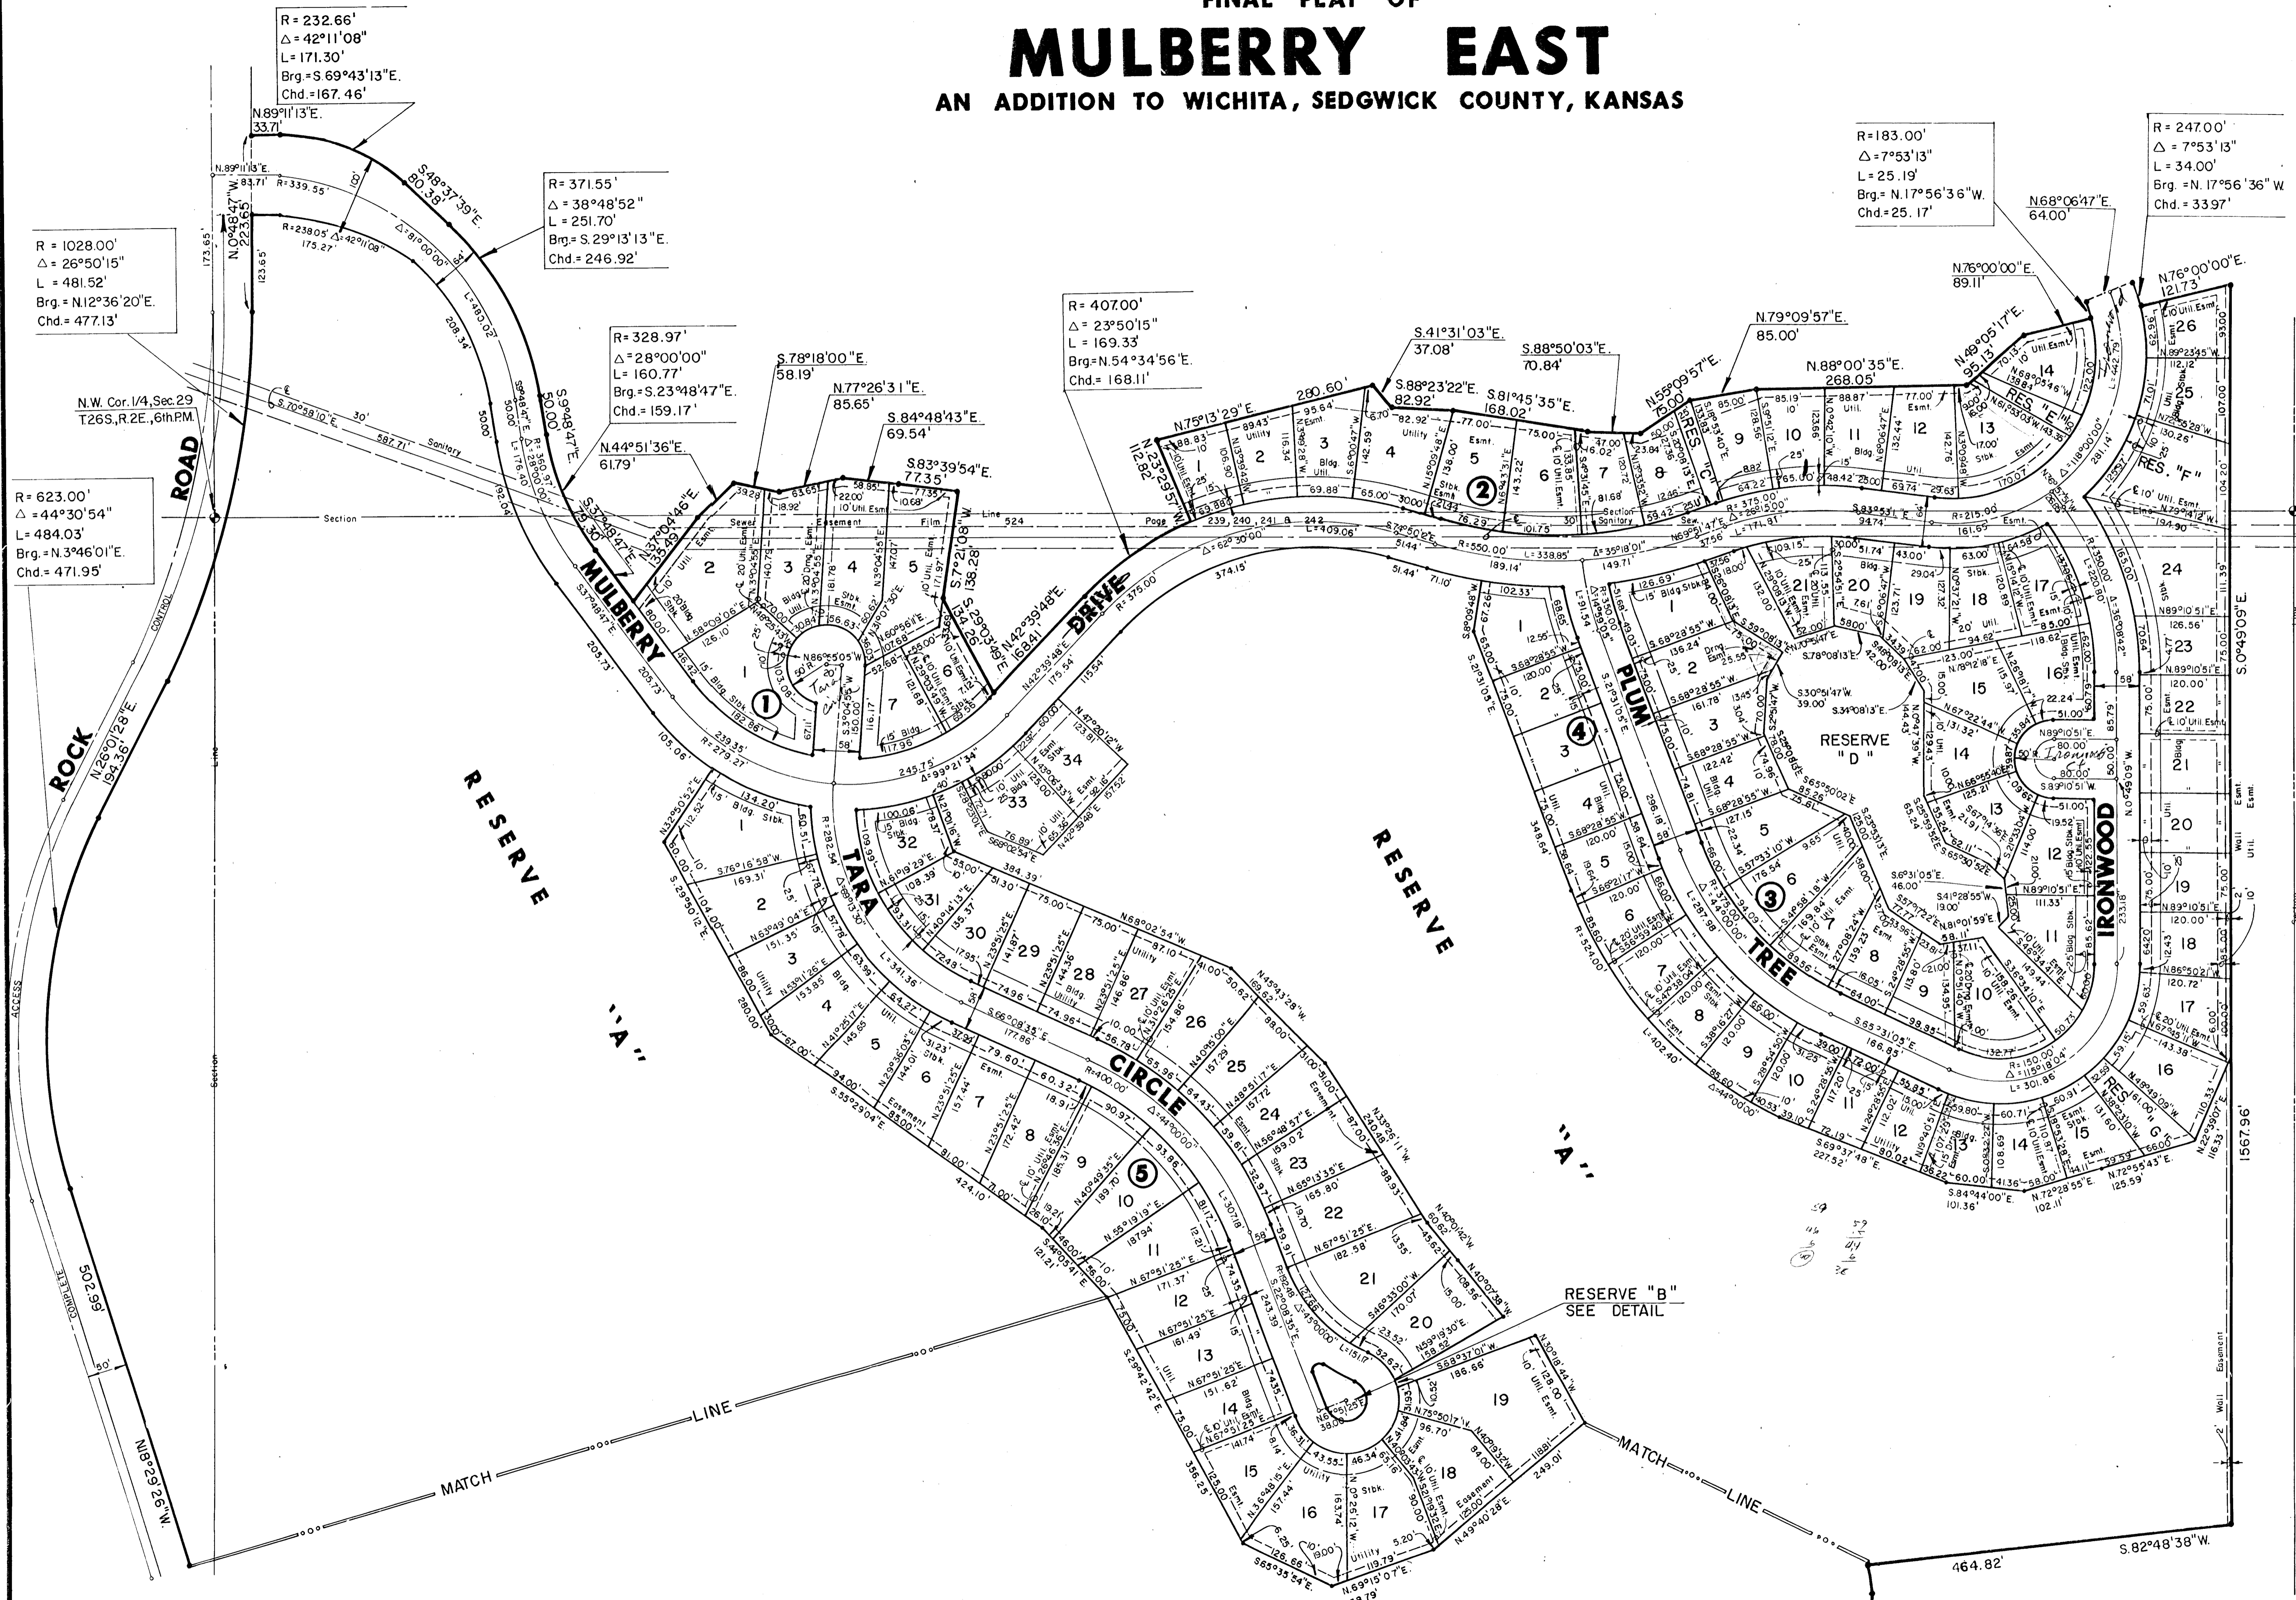

Center Section 29
 T.26S., R.2E., 6th P.M.

Scale: 1" = 100'

LEGEND
 • = Iron