


*To be revised*

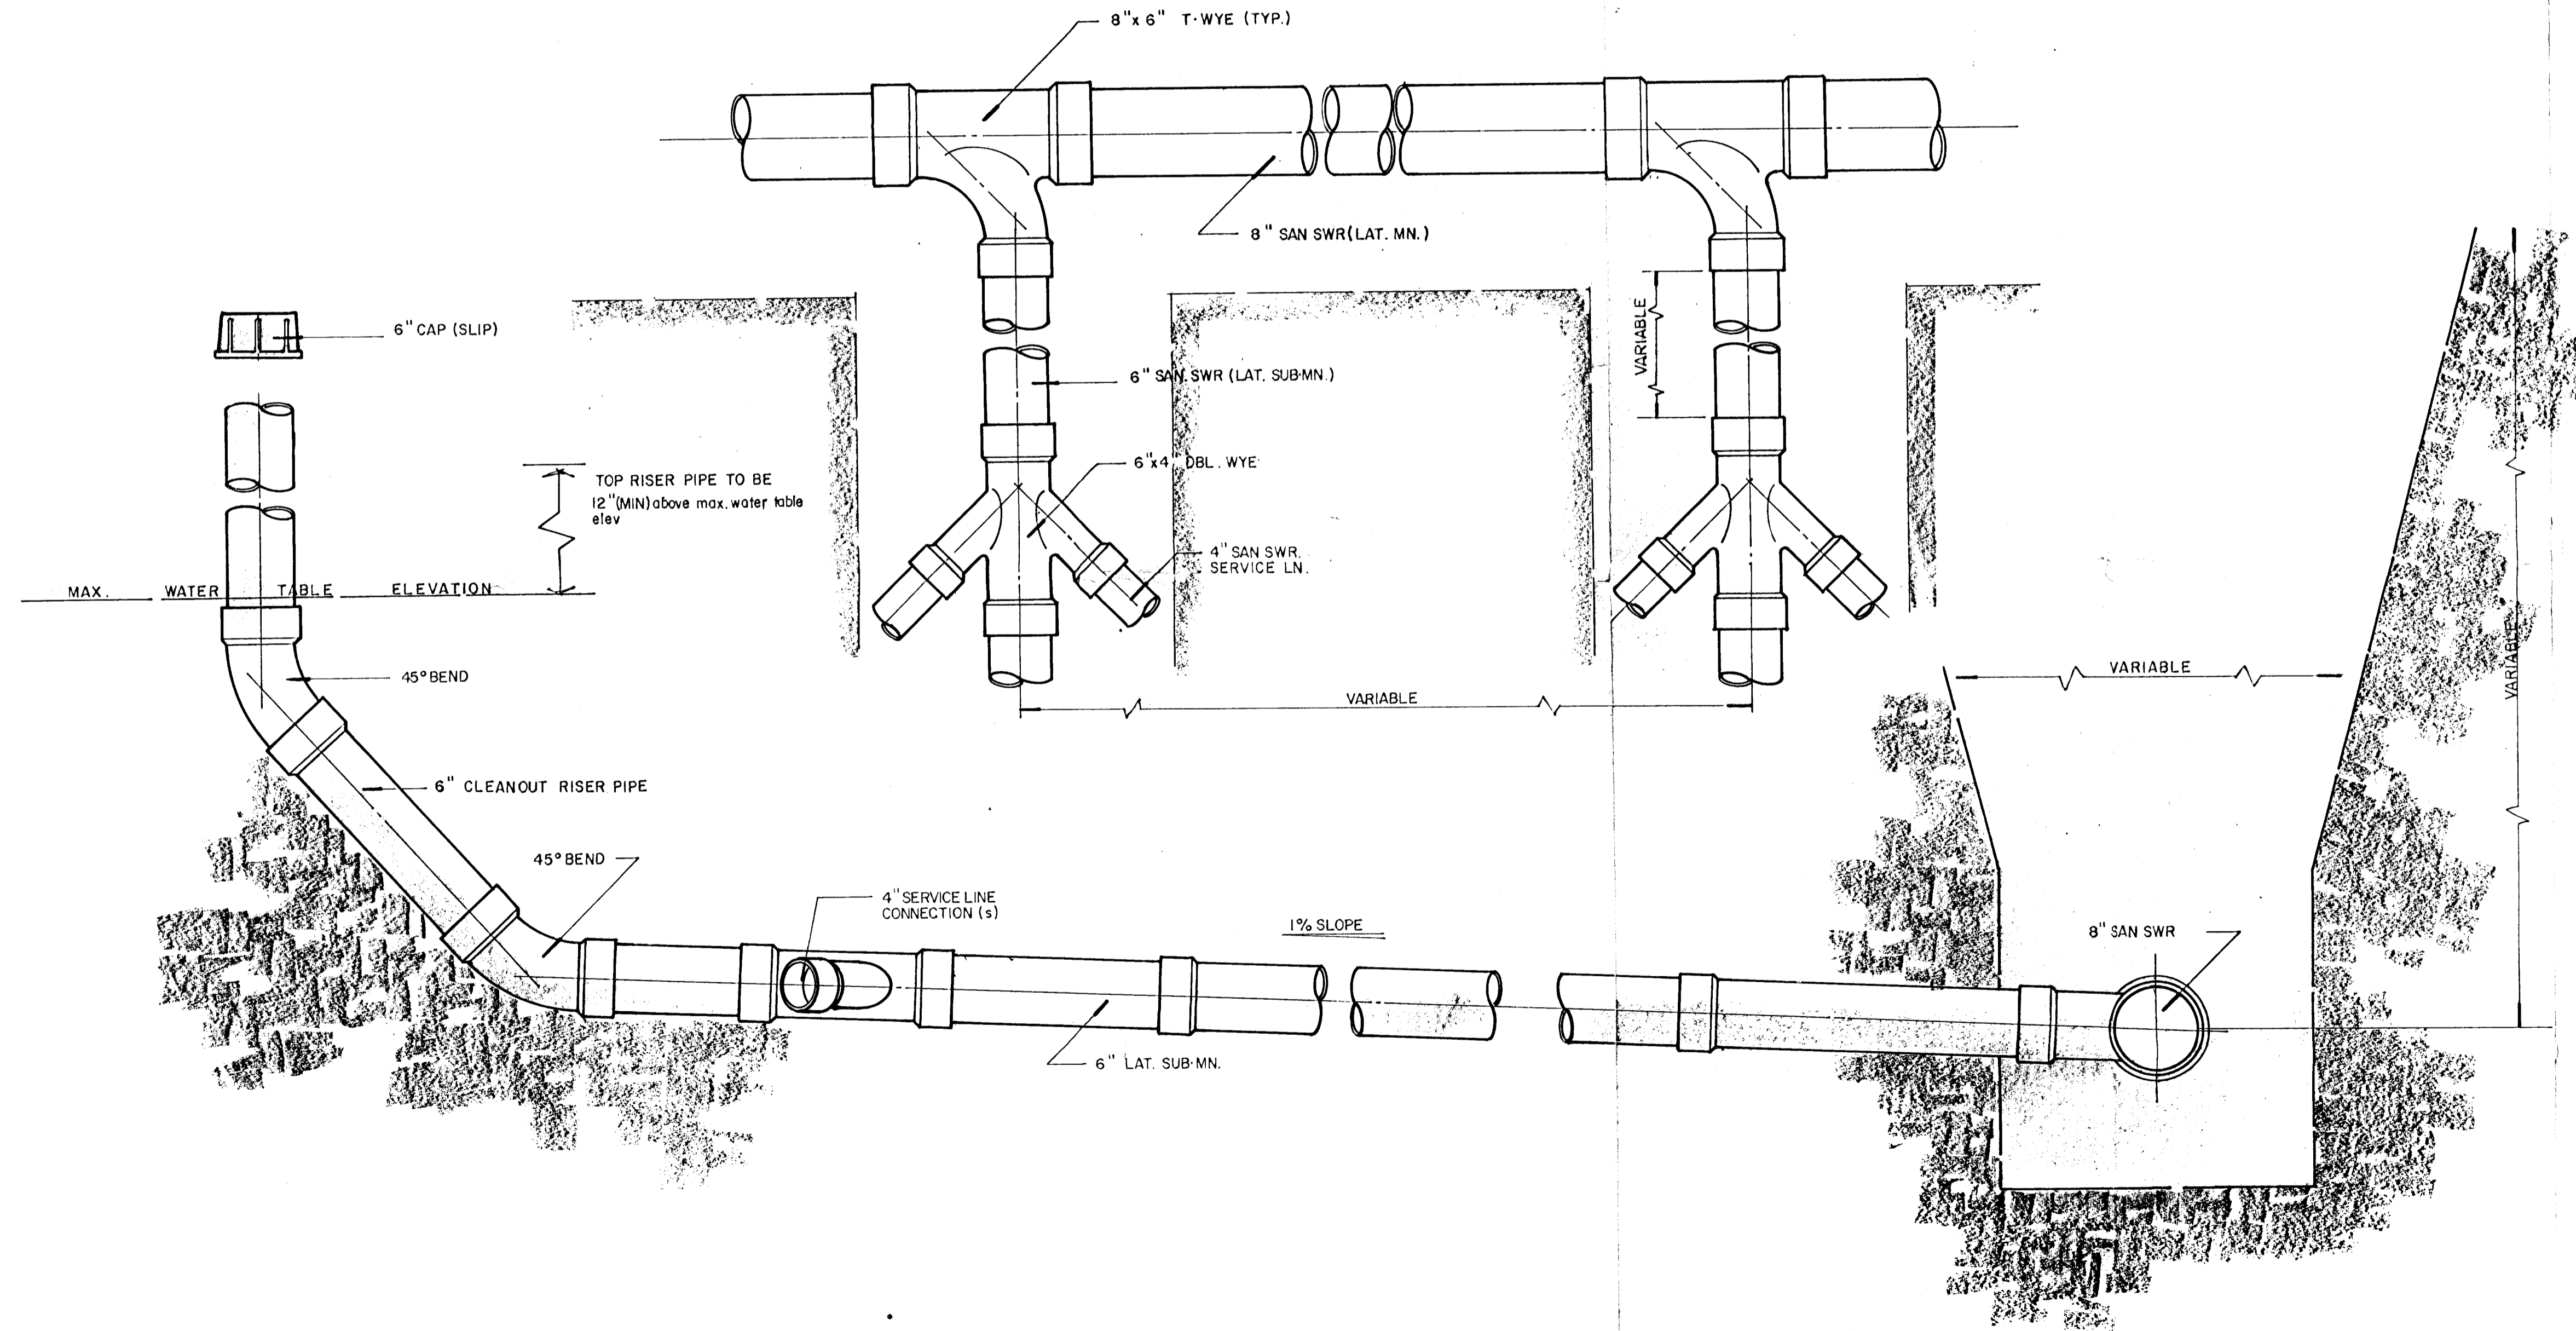

	<p>• TYPICAL DETAILS •</p> <p><b>SANITARY SEWER SERVICE LINE HOOK-UP</b></p>		Design: KHB Drawn by: Seal, Jr. Checked by:
	DBL. 4" SERVICE TO CROSS-STREET 8" LAT. MAIN		Date: OCT. 85 Job no.
MID-KANSAS ENGINEERING CONSULTANTS PA 3500 NORTH ROCK ROAD BUILDING #800 WICHITA, KANSAS 67226			Sheet <b>1</b> of <b>1</b>