


1"=50'  
Elev. - City Datum

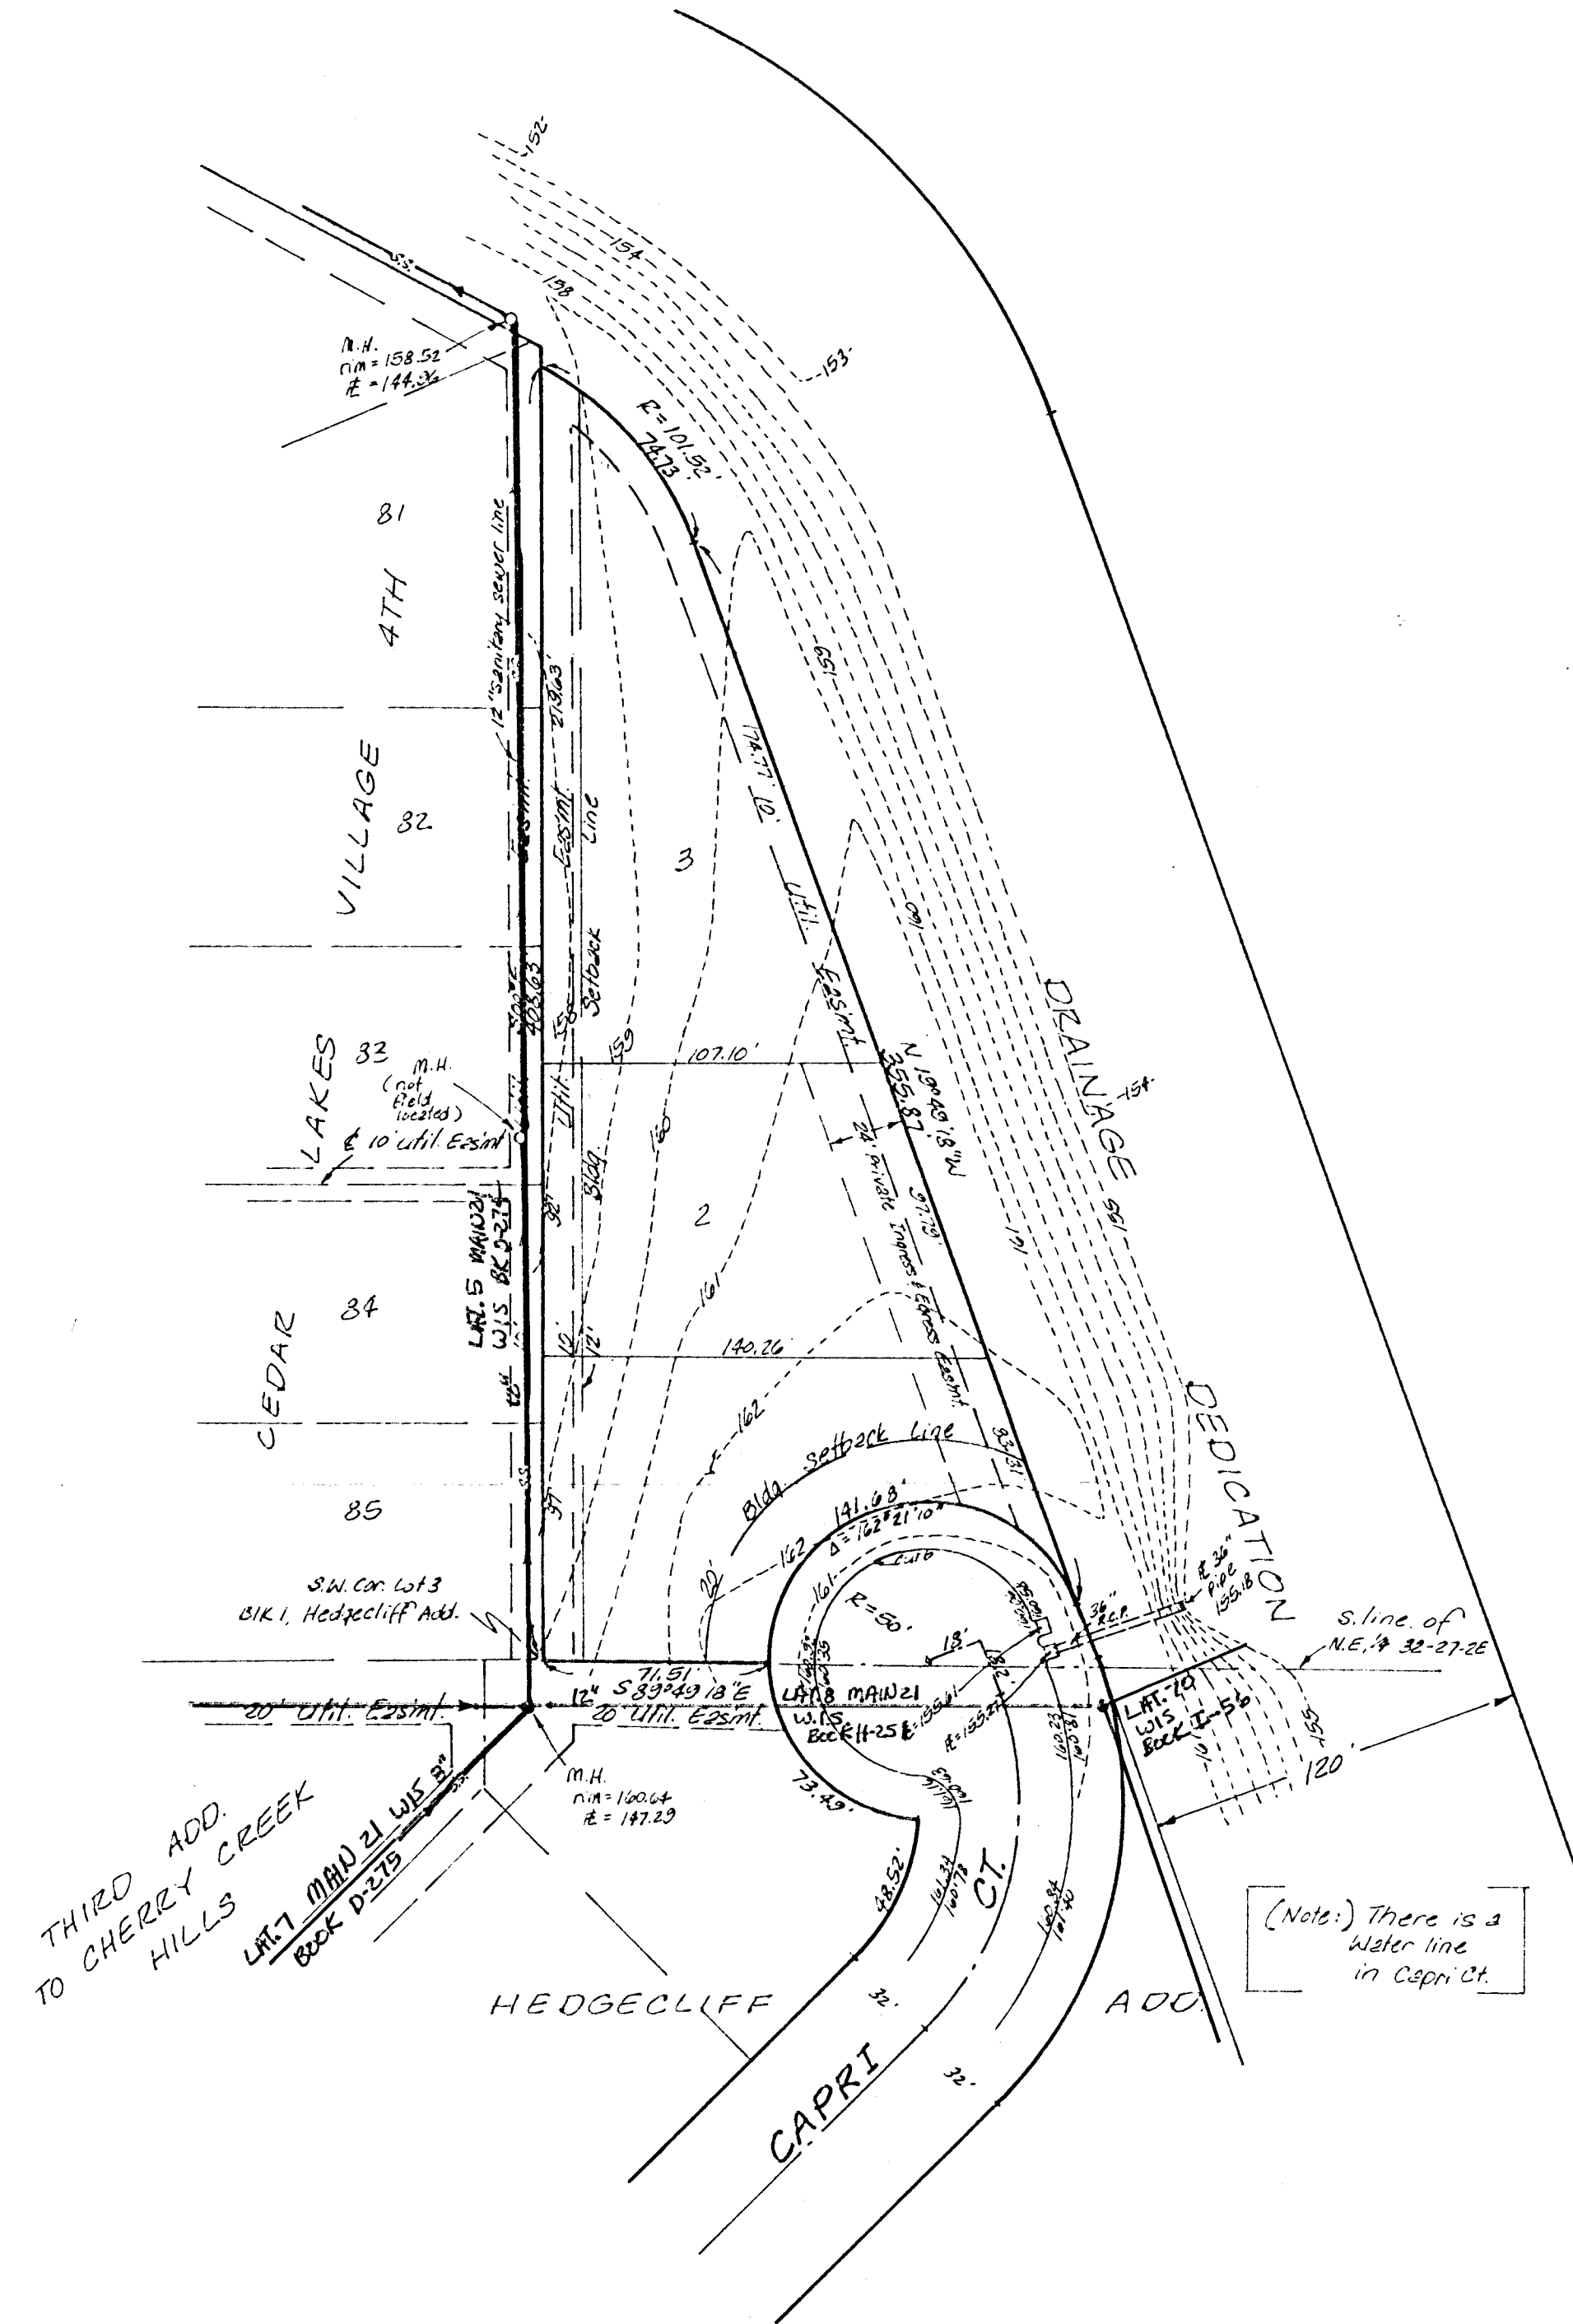

SKETCH PLAT  
CEDAR CLIFF ADDITION

BEING A REPLAT OF LOTS 3 AND 4,  
BLOCK 1, HEDGECLIFF ADDITION,  
WICHITA, KANSAS

OWNER: MICHAEL D. HUFF