



 1"=50'
 Elev. - City Datum

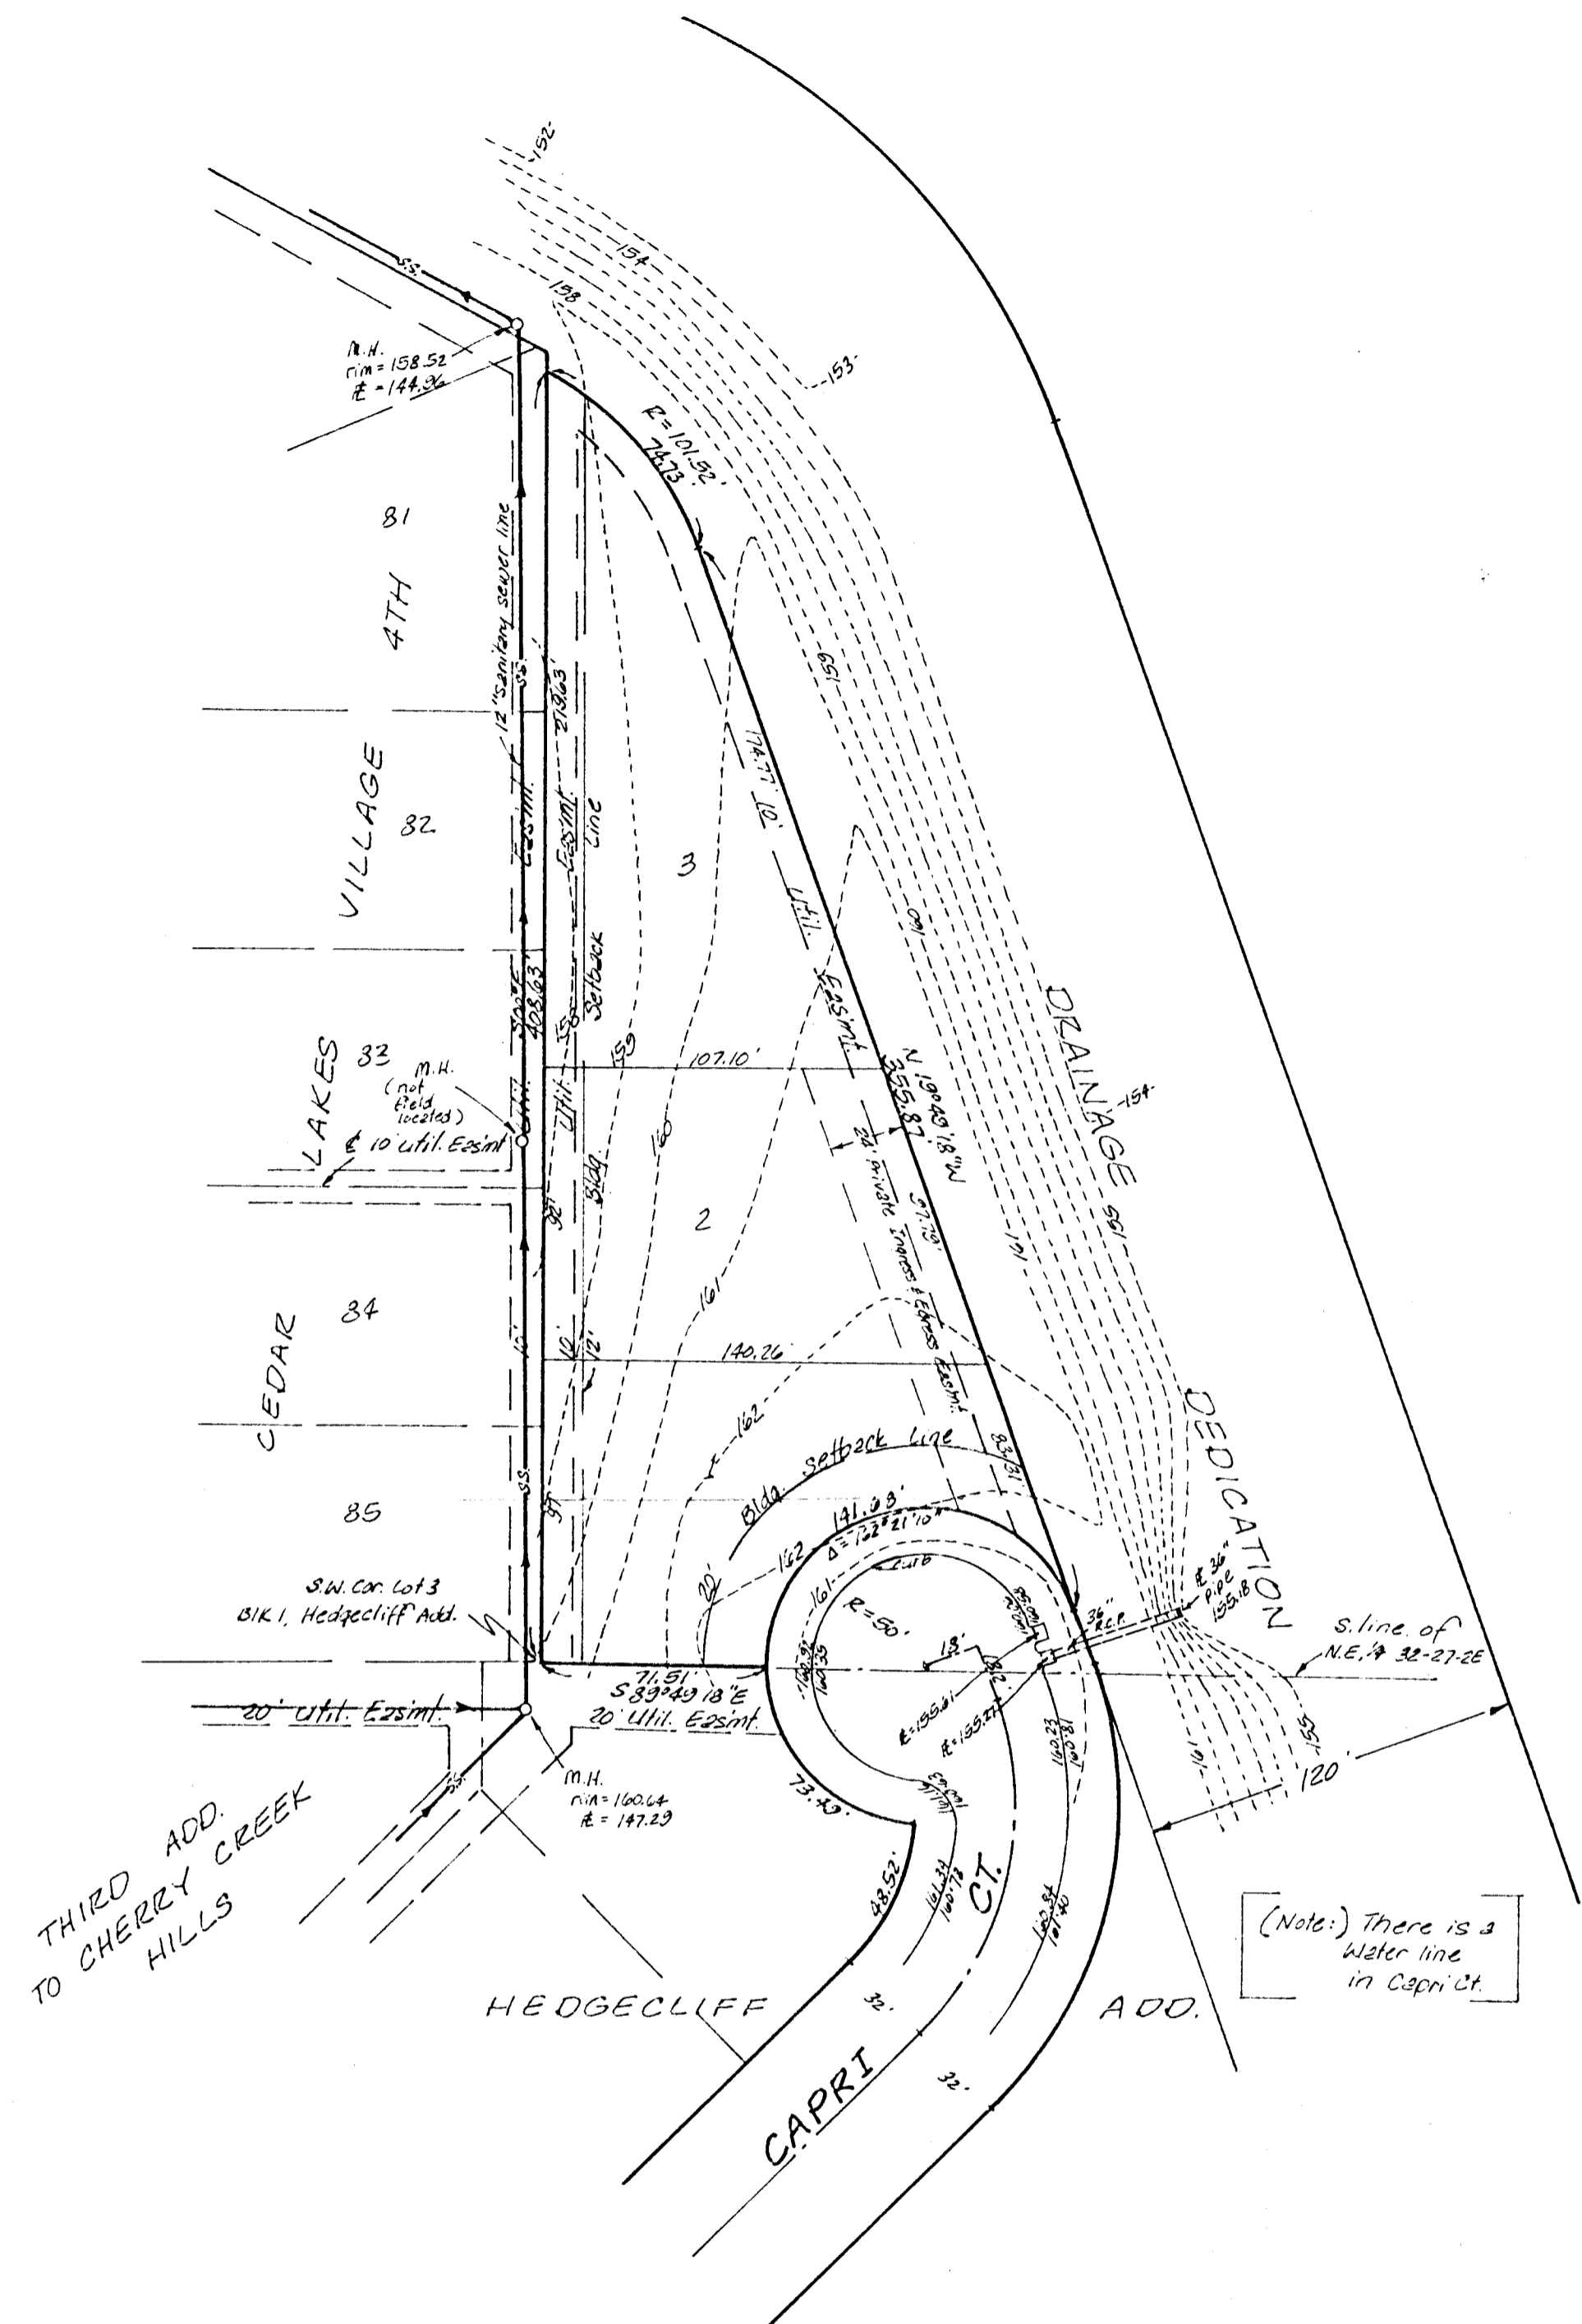

SKETCH PLAT
CEDAR CLIFF ADDITION

BEING A REPLAT OF LOTS 3 AND 4,
 BLOCK 1, HEDGCLIFF ADDITION,
 WICHITA, KANSAS

OWNER: MICHAEL D. HUFF