


# drainage plan

1"=50'  
Elev. = City Datum

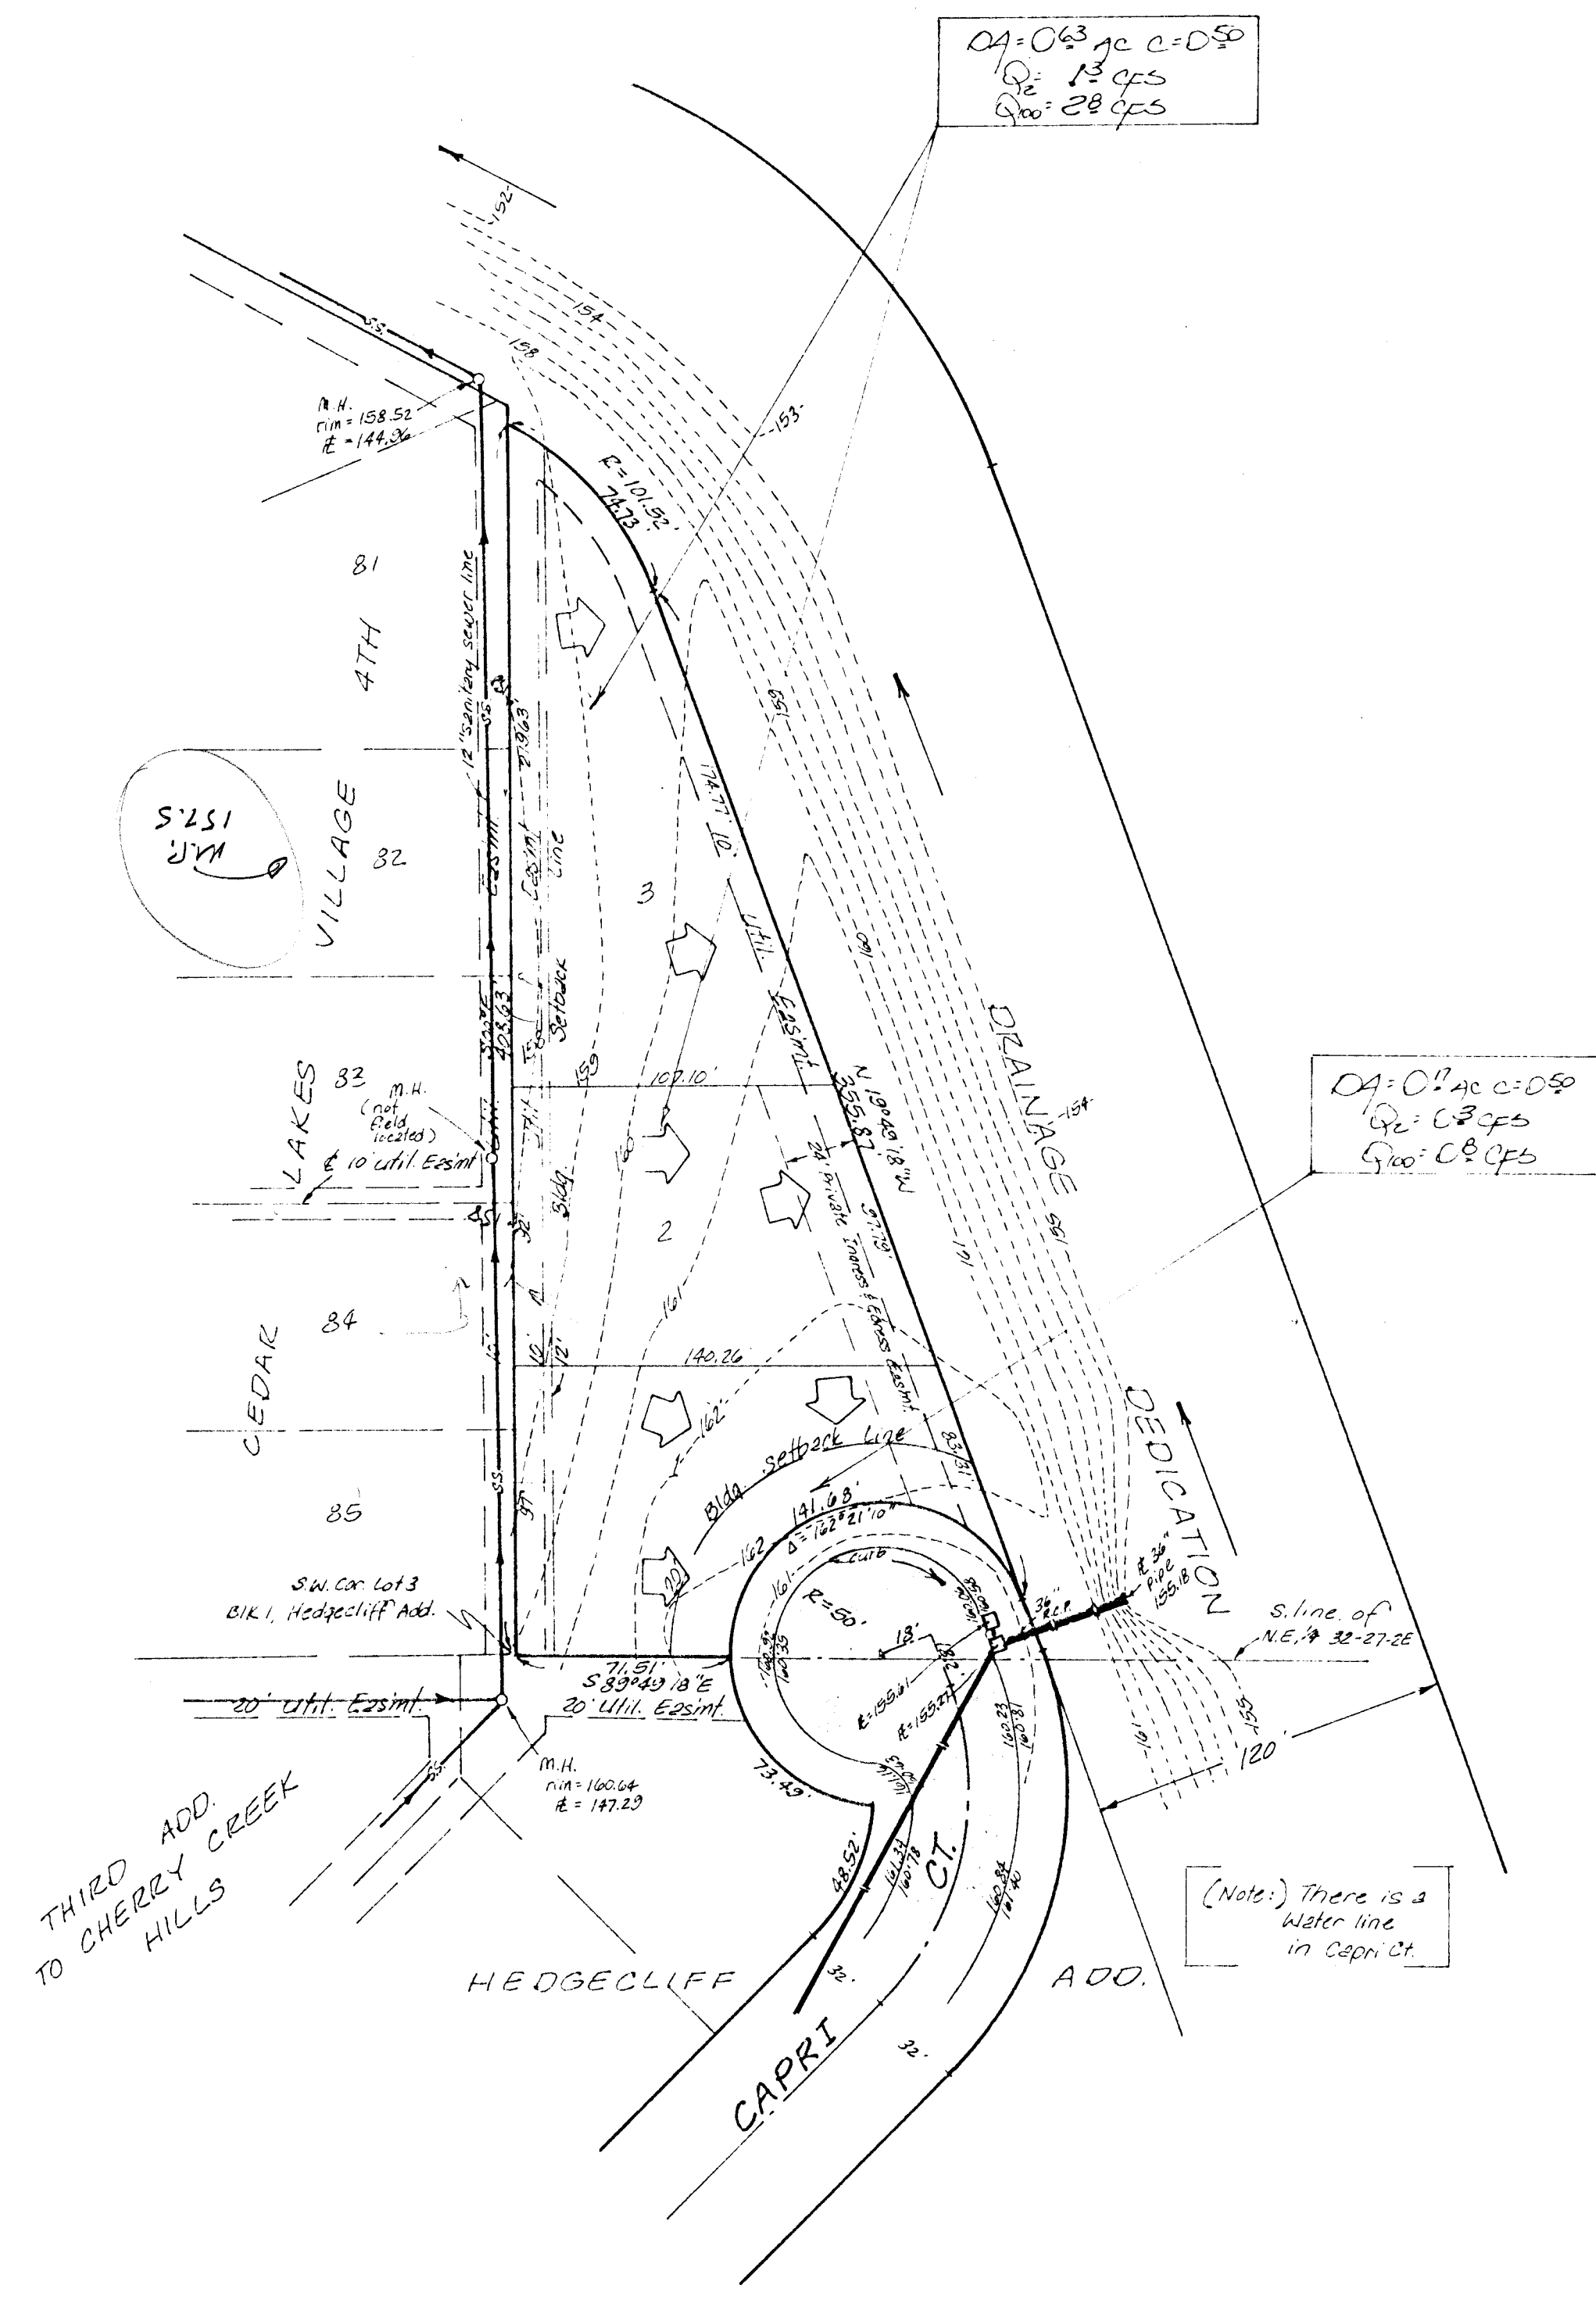

## SKETCH PLAT CEDAR CLIFF ADDITION

BEING A REPLAT OF LOTS 3 AND 4,  
BLOCK 1, HEDGECLIFF ADDITION,  
WICHITA, KANSAS

OWNER: MICHAEL D. HUFF

Revised