


SKETCH PLAT OF  
**CAZEL'S 7TH ADDITION**  
**WICHITA, KANSAS**

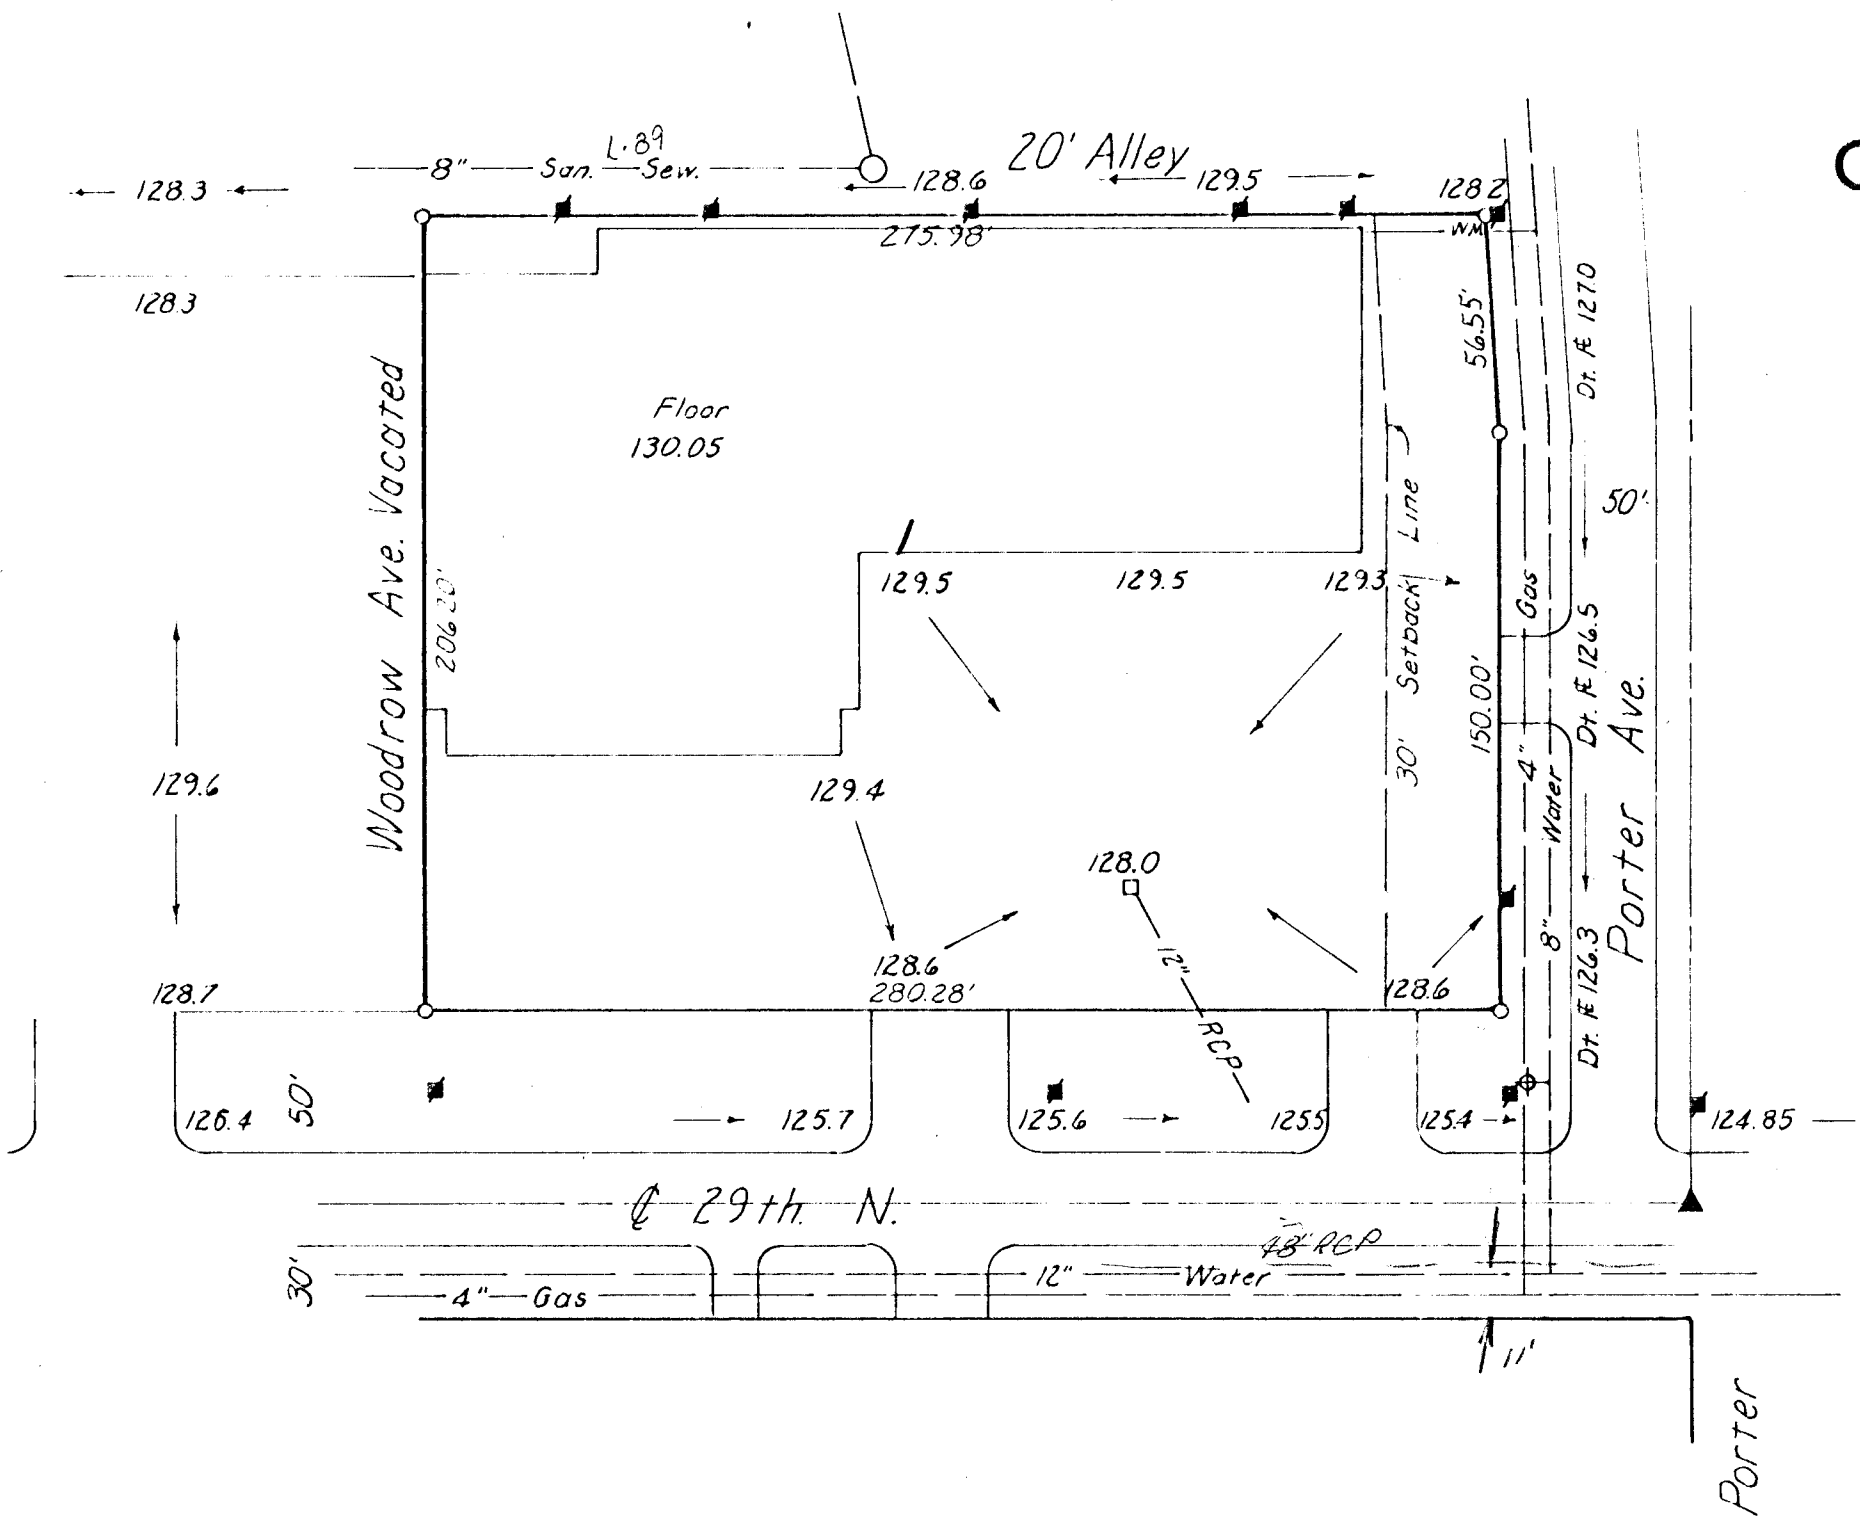

Scale : 1" = 50'  
 ■ Utility Pole  
 ⊕ Fire Hyd.  
 → Elev → Exist. Drainage

Replat of lots 6 & 7 of  
 Gossard's Replat of Lot 1  
 Russell Tracts.

Sketch plat prepared by:  
 Lowry Land Survey  
 911 Hazel, Wichita, Ks.  
 Ph. 522-3674