


FINAL PLAT OF
CAZEL'S 7TH ADDITION
WICHITA, KANSAS

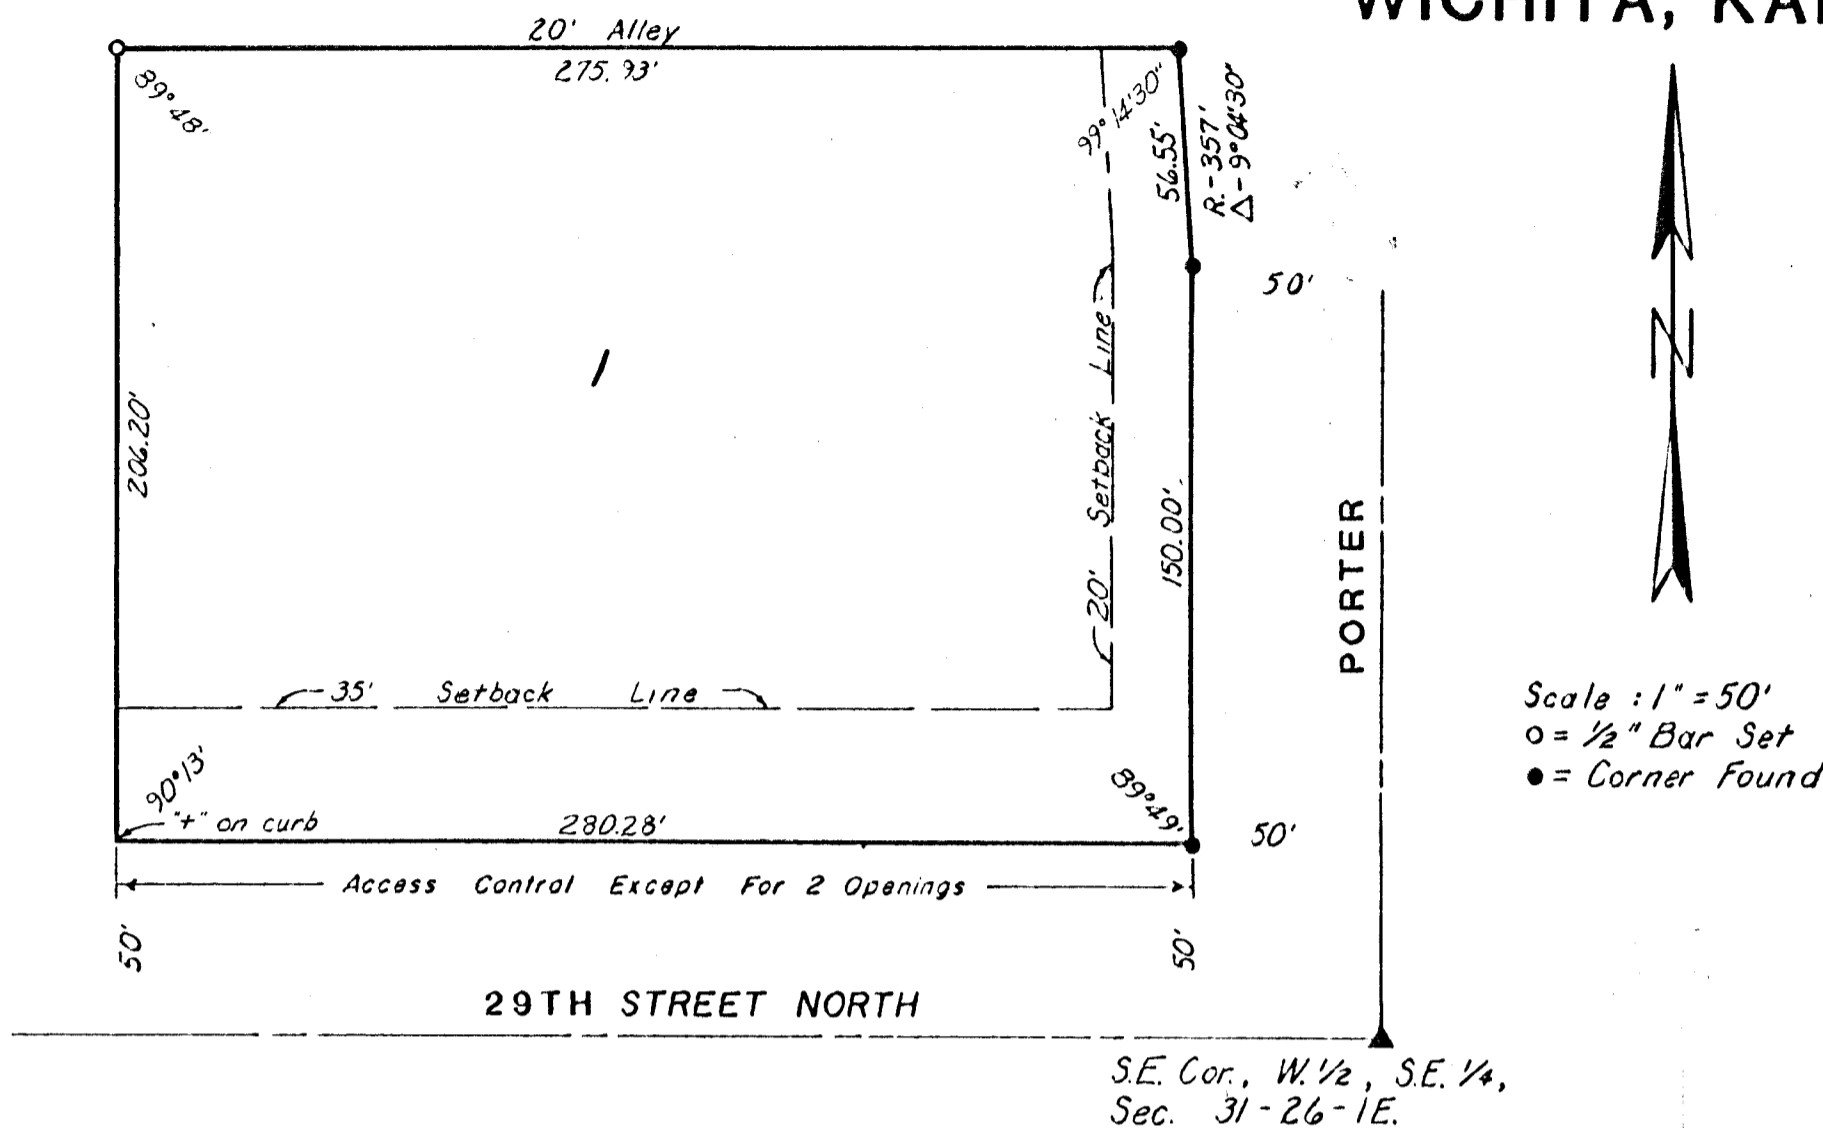

THIS PLAT OF "CAZEL'S 7TH ADDITION", WICHITA, KANSAS, HAS BEEN SUBMITTED TO AND APPROVED BY THE WICHITA-SEDGWICK COUNTY METROPOLITAN AREA PLANNING COMMISSION, WICHITA, KANSAS DATED THIS 25TH DAY OF February, 1982.

WICHITA-SEDGWICK COUNTY METROPOLITAN AREA PLANNING COMMISSION
James L. Gardner II CHAIRMAN
Robert A. Lakin SECRETARY

THIS PLAT APPROVED AND ALL DEDICATIONS SHOWN HEREON ACCEPTED BY THE BOARD OF CITY COMMISSIONERS, WICHITA, KANSAS, THIS 26TH DAY OF April, 1982.

R.C. Brown MAYOR
Donald C. Gisick CITY CLERK

THIS PLAT APPROVED AND ALL DEDICATIONS SHOWN HEREON ACCEPTED BY THE BOARD OF COUNTY COMMISSIONERS, SEDGWICK COUNTY, KANSAS THIS _____ DAY OF _____, 1982.

Jack Spratt CHAIRMAN
Tom Scott COMMISSIONER
Donald E. Gragg COMMISSIONER
Dorothy K. White COUNTY CLERK

ENTERED ON TRANSFER RECORD THIS _____ DAY OF _____, 1982.
 _____ COUNTY CLERK



STATE OF KANSAS) SS
 SEDGWICK COUNTY)

I, ALLEN D. LOWRY, A REGISTERED LAND SURVEYOR IN AFORESAID COUNTY AND STATE, DO HEREBY CERTIFY THAT I HAVE SURVEYED AND PLATTED "CAZEL'S 7TH ADDITION", WICHITA, KANSAS, AND THE ACCOMPANYING PLAT IS A TRUE AND CORRECT EXHIBIT OF THE PROPERTY SURVEYED, DESCRIBED AS A REPLAT OF LOTS 6 AND 7, AND THE EAST-HALF-OF-VACATED-WOODROW-AVE., ALL OF GOSSARD'S REPLAT OF LOT 1 RUSSELL TRACTS, ALL LOCATED IN THE SOUTHEAST QUARTER OF SECTION 31, TOWNSHIP 26 SOUTH, RANGE 1 EAST, OF THE 6TH P.M., SEDGWICK COUNTY, KANSAS

DATE March 10, 1982
Allen D. Lowry
 ALLEN D. LOWRY R.L.S. 755

KNOW ALL MEN BY THESE PRESENT THAT WE, THE UNDERSIGNED, HAVE CAUSED THE LAND DESCRIBED IN THE SURVEYORS CERTIFICATE TO BE PLATTED INTO A LOT AND BLOCK, to be known as "Cazel's 7th Add., Wichita, Ks. All abutters rights of access to 29th St. N. across the south line of Lot 1 are hereby granted except for 2 openings, to be determined by the City Engineer of Wichita, Kansas.

Ronald Cazel
 RONALD CAZEL
Rosalind D. Cazel
 ROSALIND D. CAZEL

STATE OF KANSAS) SS
 SEDGWICK COUNTY)

BE IT REMEMBERED THAT ON THIS 10th DAY OF March, 1982, BEFORE ME A NOTARY PUBLIC IN AND FOR SAID COUNTY AND STATE, CAME RONALD CAZEL AND ROSALIND D. CAZEL, HIS WIFE, TO ME PERSONALLY KNOWN TO BE THE SAME PERSONS WHO EXECUTED THE FOREGOING INSTRUMENT OF WRITING AND DULY ACKNOWLEDGED THE EXECUTION OF SAME. IN TESTIMONY WHEREOF I HAVE HEREUNTO SET MY HAND AND AFFIXED MY NOTARIAL SEAL THE DAY AND YEAR ABOVE WRITTEN.

Wesley Grabb NOTARY PUBLIC
 MY APPOINTMENT EXPIRES June 31, 1985

WE THE UNDERSIGNED MORTGAGEE, OF THE PROPERTY DESCRIBED IN THE SURVEYORS TEXT, DO HEREBY CONSENT TO THE PLATTING OF CAZEL'S 7TH ADDITION TO WICHITA, SEDGWICK COUNTY, KANSAS.
Larry G. Burns
 LARRY G. BURNS, VICE PRESIDENT
 WICHITA STATE BANK

STATE OF KANSAS) SS
 SEDGWICK COUNTY)

BE IT REMEMBERED THAT ON THIS 4th DAY OF March, 1982, BEFORE ME A NOTARY PUBLIC IN AND FOR SAID COUNTY AND STATE, CAME LARRY G. BURNS, VICE PRESIDENT, WICHITA STATE BANK, TO ME PERSONALLY KNOWN TO BE THE SAME PERSON WHO EXECUTED THE FOREGOING INSTRUMENT OF WRITING AND DULY ACKNOWLEDGED THE EXECUTION OF SAME. IN TESTIMONY WHEREOF I HAVE HEREUNTO SET MY HAND AND AFFIXED MY NOTARIAL SEAL THE DAY AND YEAR ABOVE WRITTEN

L. Lang NOTARY PUBLIC
 MY APPOINTMENT EXPIRES: May 2, 1984

WE THE UNDERSIGNED MORTGAGEE, OF THE PROPERTY DESCRIBED IN THE SURVEYORS TEXT, DO HEREBY CONSENT TO THE PLATTING OF CAZEL'S 7TH ADDITION TO WICHITA, SEDGWICK COUNTY, KANSAS.
Charlotte Stelljes
 CHARLOTTE STELLJES, VICE PRESIDENT
 FARMERS & MERCHANTS STATE BANK OF DERBY, KANSAS

STATE OF KANSAS) SS
 SEDGWICK COUNTY)

BE IT REMEMBERED THAT ON THIS 10th DAY OF March, 1982 BEFORE ME A NOTARY PUBLIC IN AND FOR SAID COUNTY AND STATE, CAME CHARLOTTE STELLJES, VICE PRESIDENT, FARMERS & MERCHANT STATE BANK OF DERBY, KANSAS, TO ME PERSONALLY KNOWN TO BE THE SAME PERSON WHO EXECUTED THE FOREGOING INSTRUMENT OF WRITING AND DULY ACKNOWLEDGED THE EXECUTION OF SAME IN TESTIMONY WHEREOF I HAVE HEREUNTO SET MY HAND AND AFFIXED MY NOTARIAL SEAL THE DAY AND YEAR ABOVE WRITTEN.

Larry F. Kessler NOTARY PUBLIC
 MY APPOINTMENT EXPIRES: 6-17-84

STATE OF KANSAS) SS
 COUNTY OF SEDGWICK)

THIS IS TO CERTIFY THAT THIS PLAT HAS BEEN FILED FOR RECORD IN THE OFFICE OF THE REGISTER OF DEEDS THIS _____ DAY OF _____, 1982, AT _____ O'CLOCK _____ M, AND IS DULY RECORDED.

REGISTER OF DEEDS
Bette F. McCart
 DEPUTY
Pat Kettler

