


SKETCH PLAT OF
CAZEL'S 6TH ADDITION
WICHITA, KANSAS

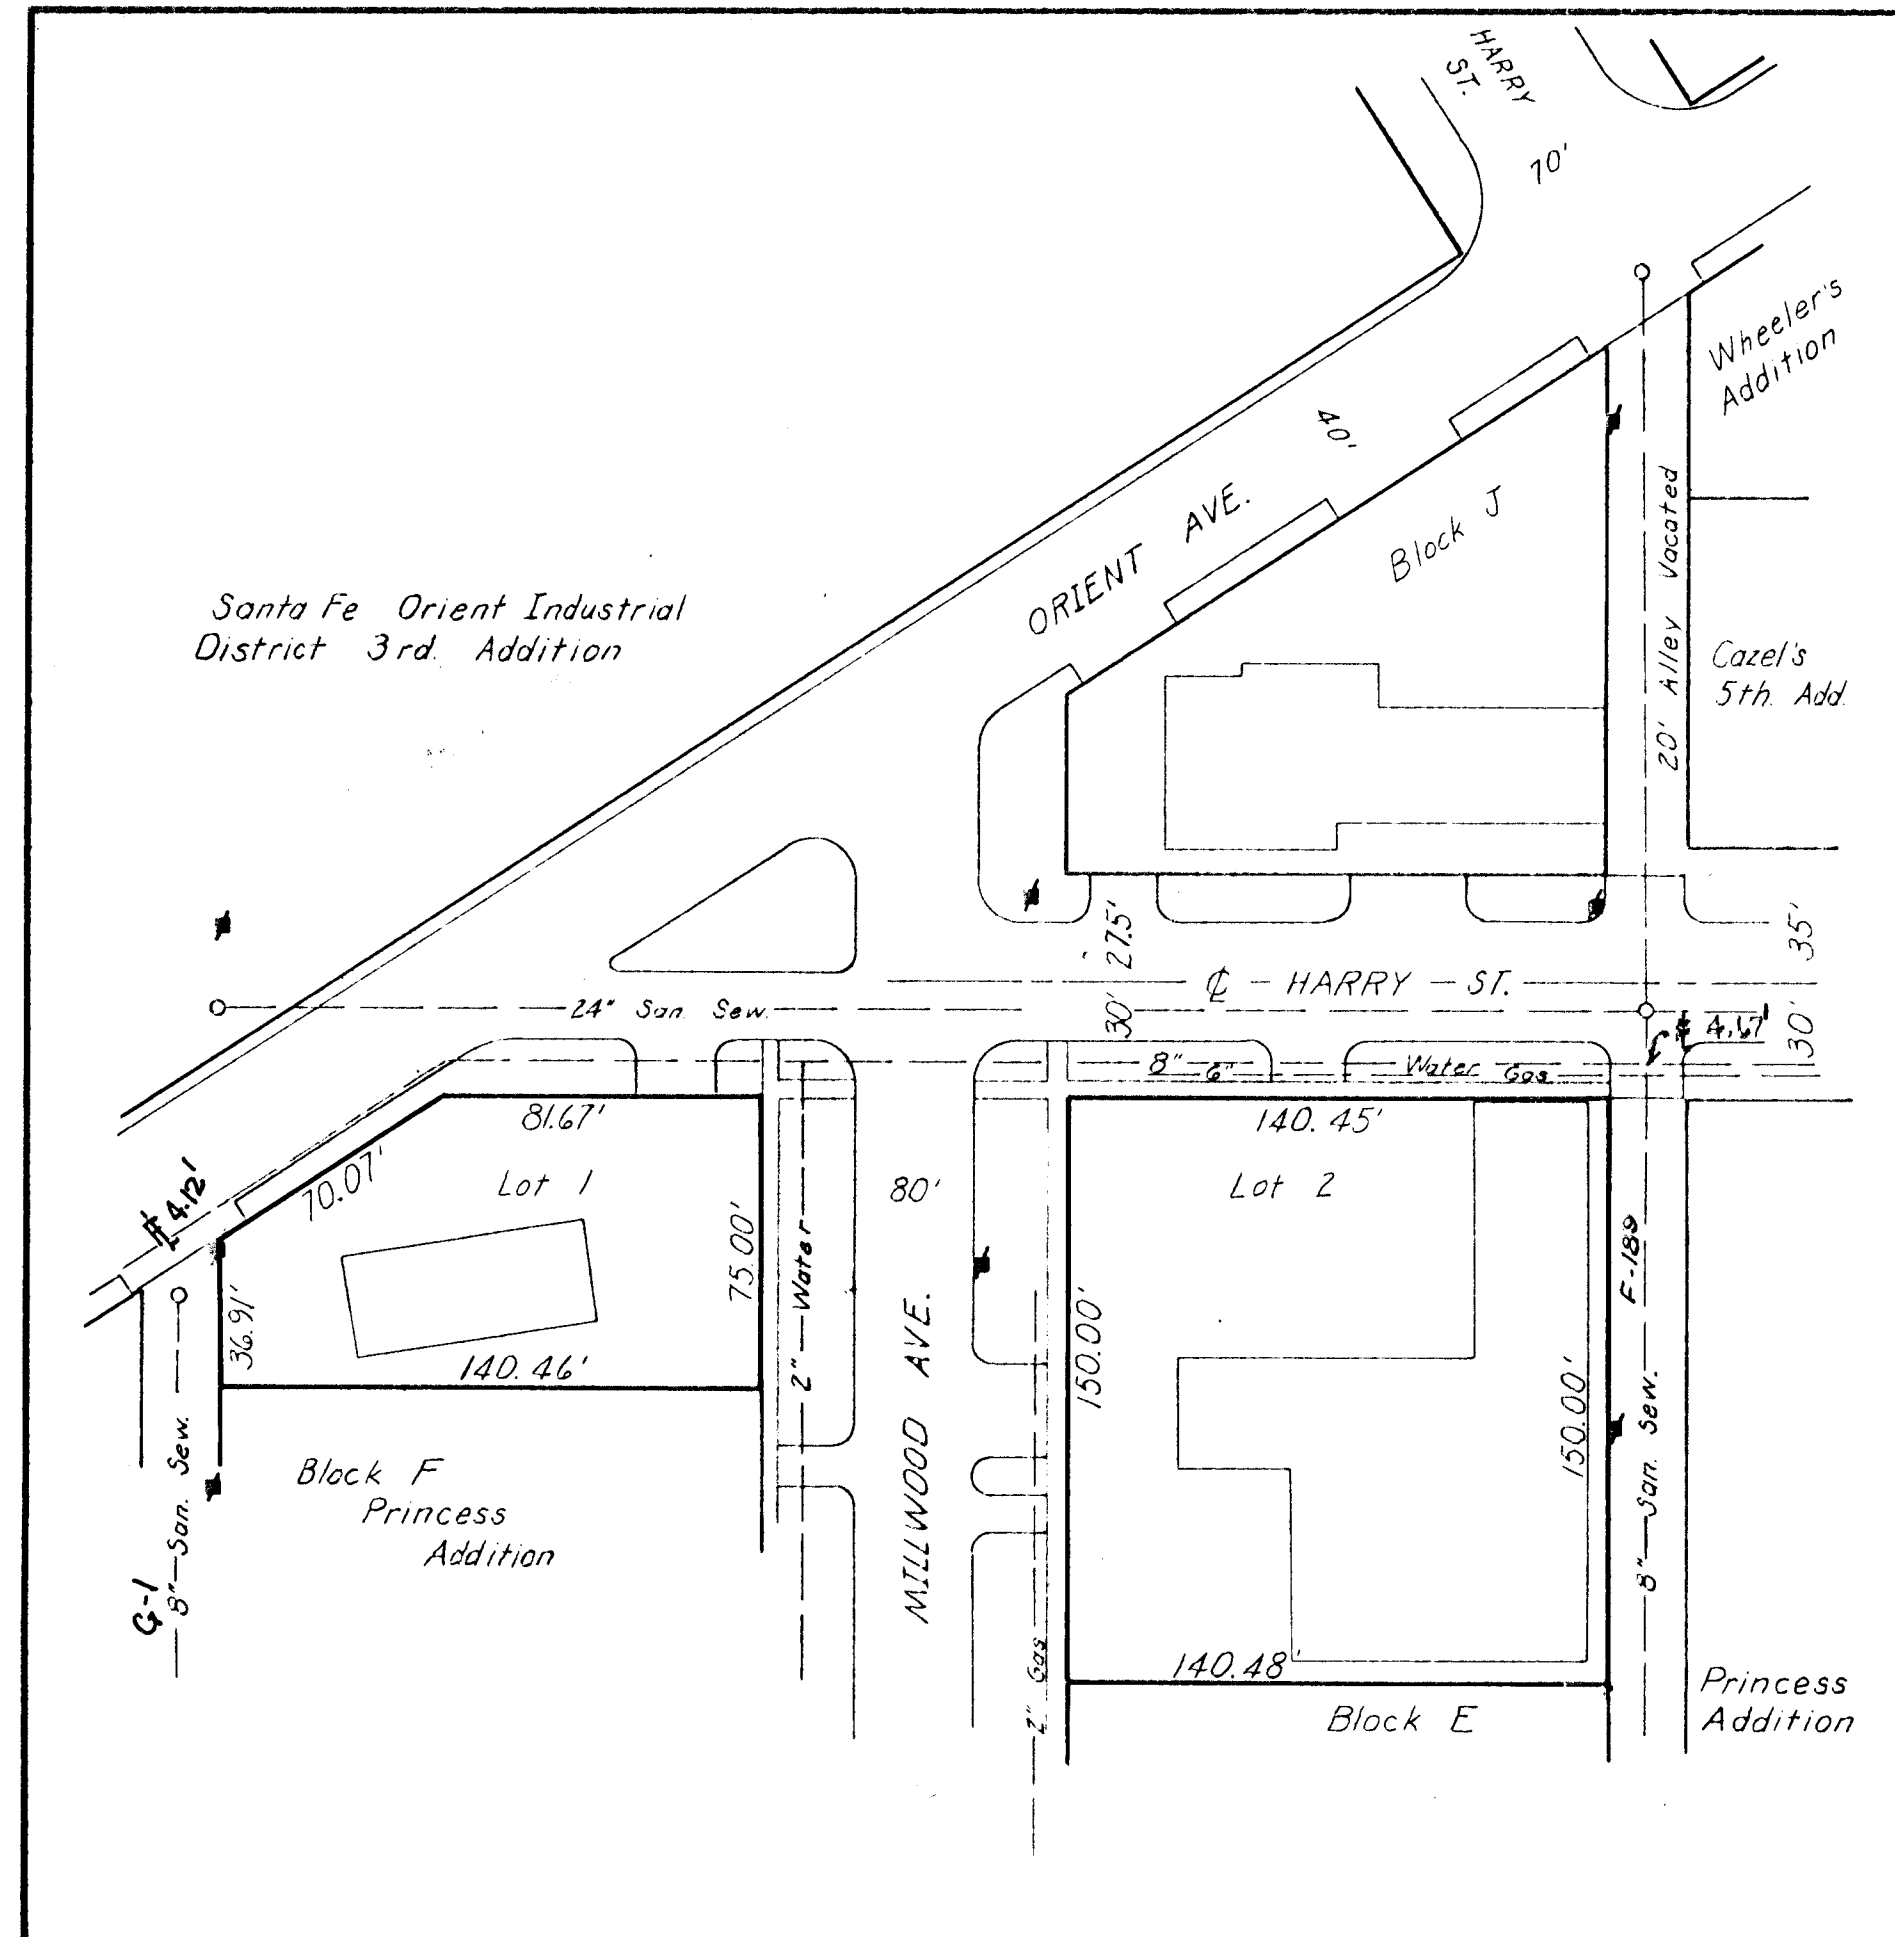

Scale : 1" = 50'
 Utility Pole

Replat of lots 1, 3, & 5, Block F;
 lots 2, 4, 6, 8, 10 & 12 of vacated
 Block E, in Princess Addition.

Sketch plat prepared by :
 Lowry Land Survey
 911 Hazel, Wichita, Kansas
 Ph. 522-3674