


SCALE: 1" = 100'

CITY B.M. DISC. 44'W & 42'N OF
E'S HYDRAULIC ST & 43RD ST SO.
ELEVATION 82.111

CITY DATUM
DATE OF TOPO. JULY 14, 1980

Note:
For street grades see
Drainage Concept Plan.

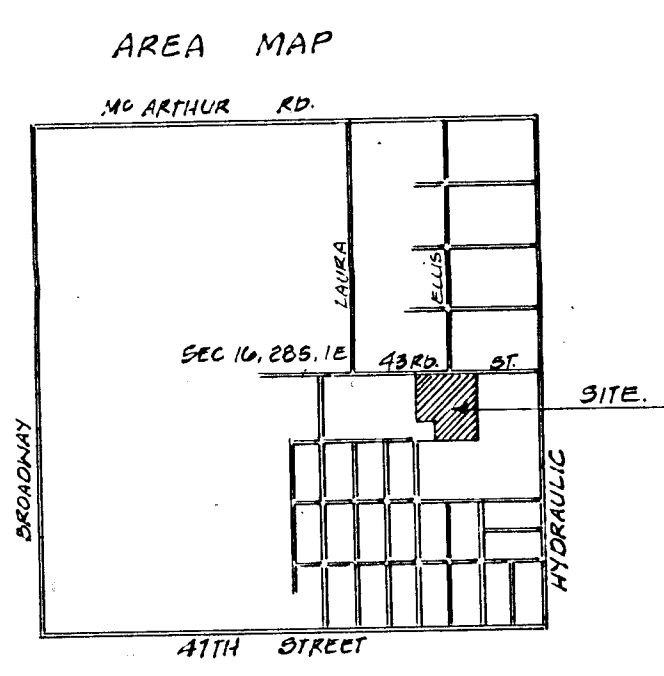

CAROL JEAN 2ND ADDITION

PRELIMINARY PLAT

OWNER: Dale E. Wood
906 N. Arapaho
Wichita Ks.

SUBDIVIDER: William B. Livingston and Thomas R. Gossen
420 S. Emporia
Wichita Ks.

ENGINEER: Professional Engineering Consultants
1440 E. English
Wichita Ks.

Utilities:

POWER: 7.2 K.V., 3φ, 2 wire on South Line of
43rd St. So. (K.G. & E)

GAS: 4" I.L.P. Gas Main 6' South of N. 1/2 of 43rd (Gas Service)

WATER: 8" A.C. Water Main 8' South of N. 1/2 of 43rd (City of Wichita)

TELEPH: Overhead Service on South side of 43rd
Street (Southwestern Bell)

SEWER: As shown (City of Wichita)