


PRELIMINARY PLAT FOR MULBERRY EAST SECOND

AN ADDITION TO WICHITA, SEDGWICK COUNTY, KANSAS
NOVEMBER, 1985


NE Cor. N.W. 1/4, Sec. 29
T.26S., R.2E., 6th. P.M.

R =
Δ =
L =
Brg =
Chd =

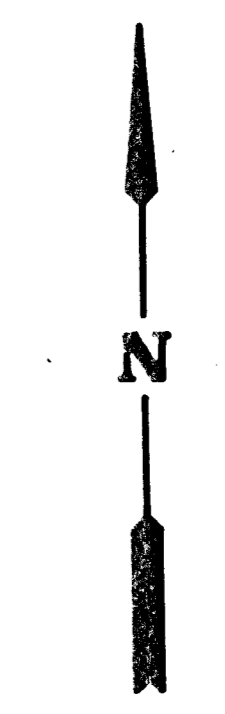

Scale: 1" = 100'

LEGEND
• = Iron

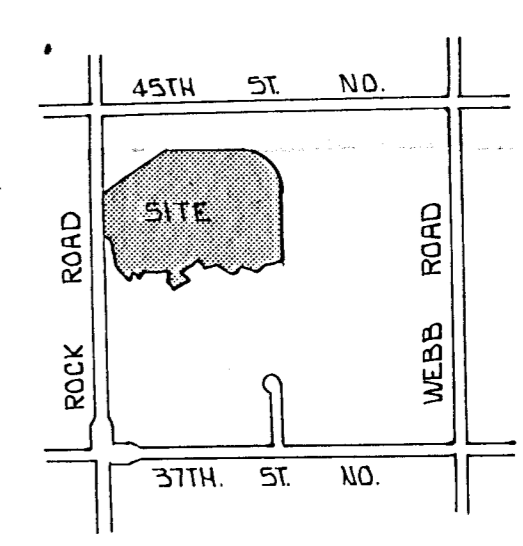

LOCATION MAP

WOODLAWN DEVELOPMENT
ZONED E - LIGHT INDUSTRIAL

R = 399.54'
Δ = 25°19'41"
L = 172.09'
Brg = N78°09'27"W
Chd = 170.69'

R = 371.54'
Δ = 38°48'52"
L = 251.70'
Brg = S29°13'15"E
Chd = 246.91'

NW Cor. S.W. 1/4 Sec. 29
T.26S., R.2E., 6th. P.M.

R = 328.97'
Δ = 28°00'00"
L = 160.76'
Brg = S23°48'47"E
Chd = 150.17'

TOP = 191.50
FLOWLINE 24" = 174.80
FLOWLINE OUT = 174.70
FLOWLINE 8" STUB = 176.12

TOP = 193.00
FLOWLINE 24" = 176.96
FLOWLINE 15" = 174.20
FLOWLINE 8" STUB = 177.30

TOP = 193.50
FLOWLINE 15" = 180.67
FLOWLINE 8" STUB = 180.65

R = 407.00'
Δ =
L =
Brg =
Chd =

TOP = 197.50
FLOWLINE 15" = 183.43
FLOWLINE 8" STUB = 184.00

TOP = 201.20
FLOWLINE 15" = 187.37
FLOWLINE 8" STUB = 187.37

EXIST. 4" X 1" RCDD - 30' LONG
EAST E = 202.53 WEST E = 201.95

Center Section 29
T.26S., R.2E., 6th.

EXIST. 15" SAN. SEW.
PLUS FLOWLINE = 189.99

MULBERRY

EAST

ZONED E - LIGHT INDUSTRIAL



MID-KANSAS ENGINEERING CONSULTANTS PA
3500 NORTH ROCK ROAD
BUILDING 1800
WICHITA, KANSAS 67226

Sheet 1
of 1

682-6561