



GENERAL PROVISIONS

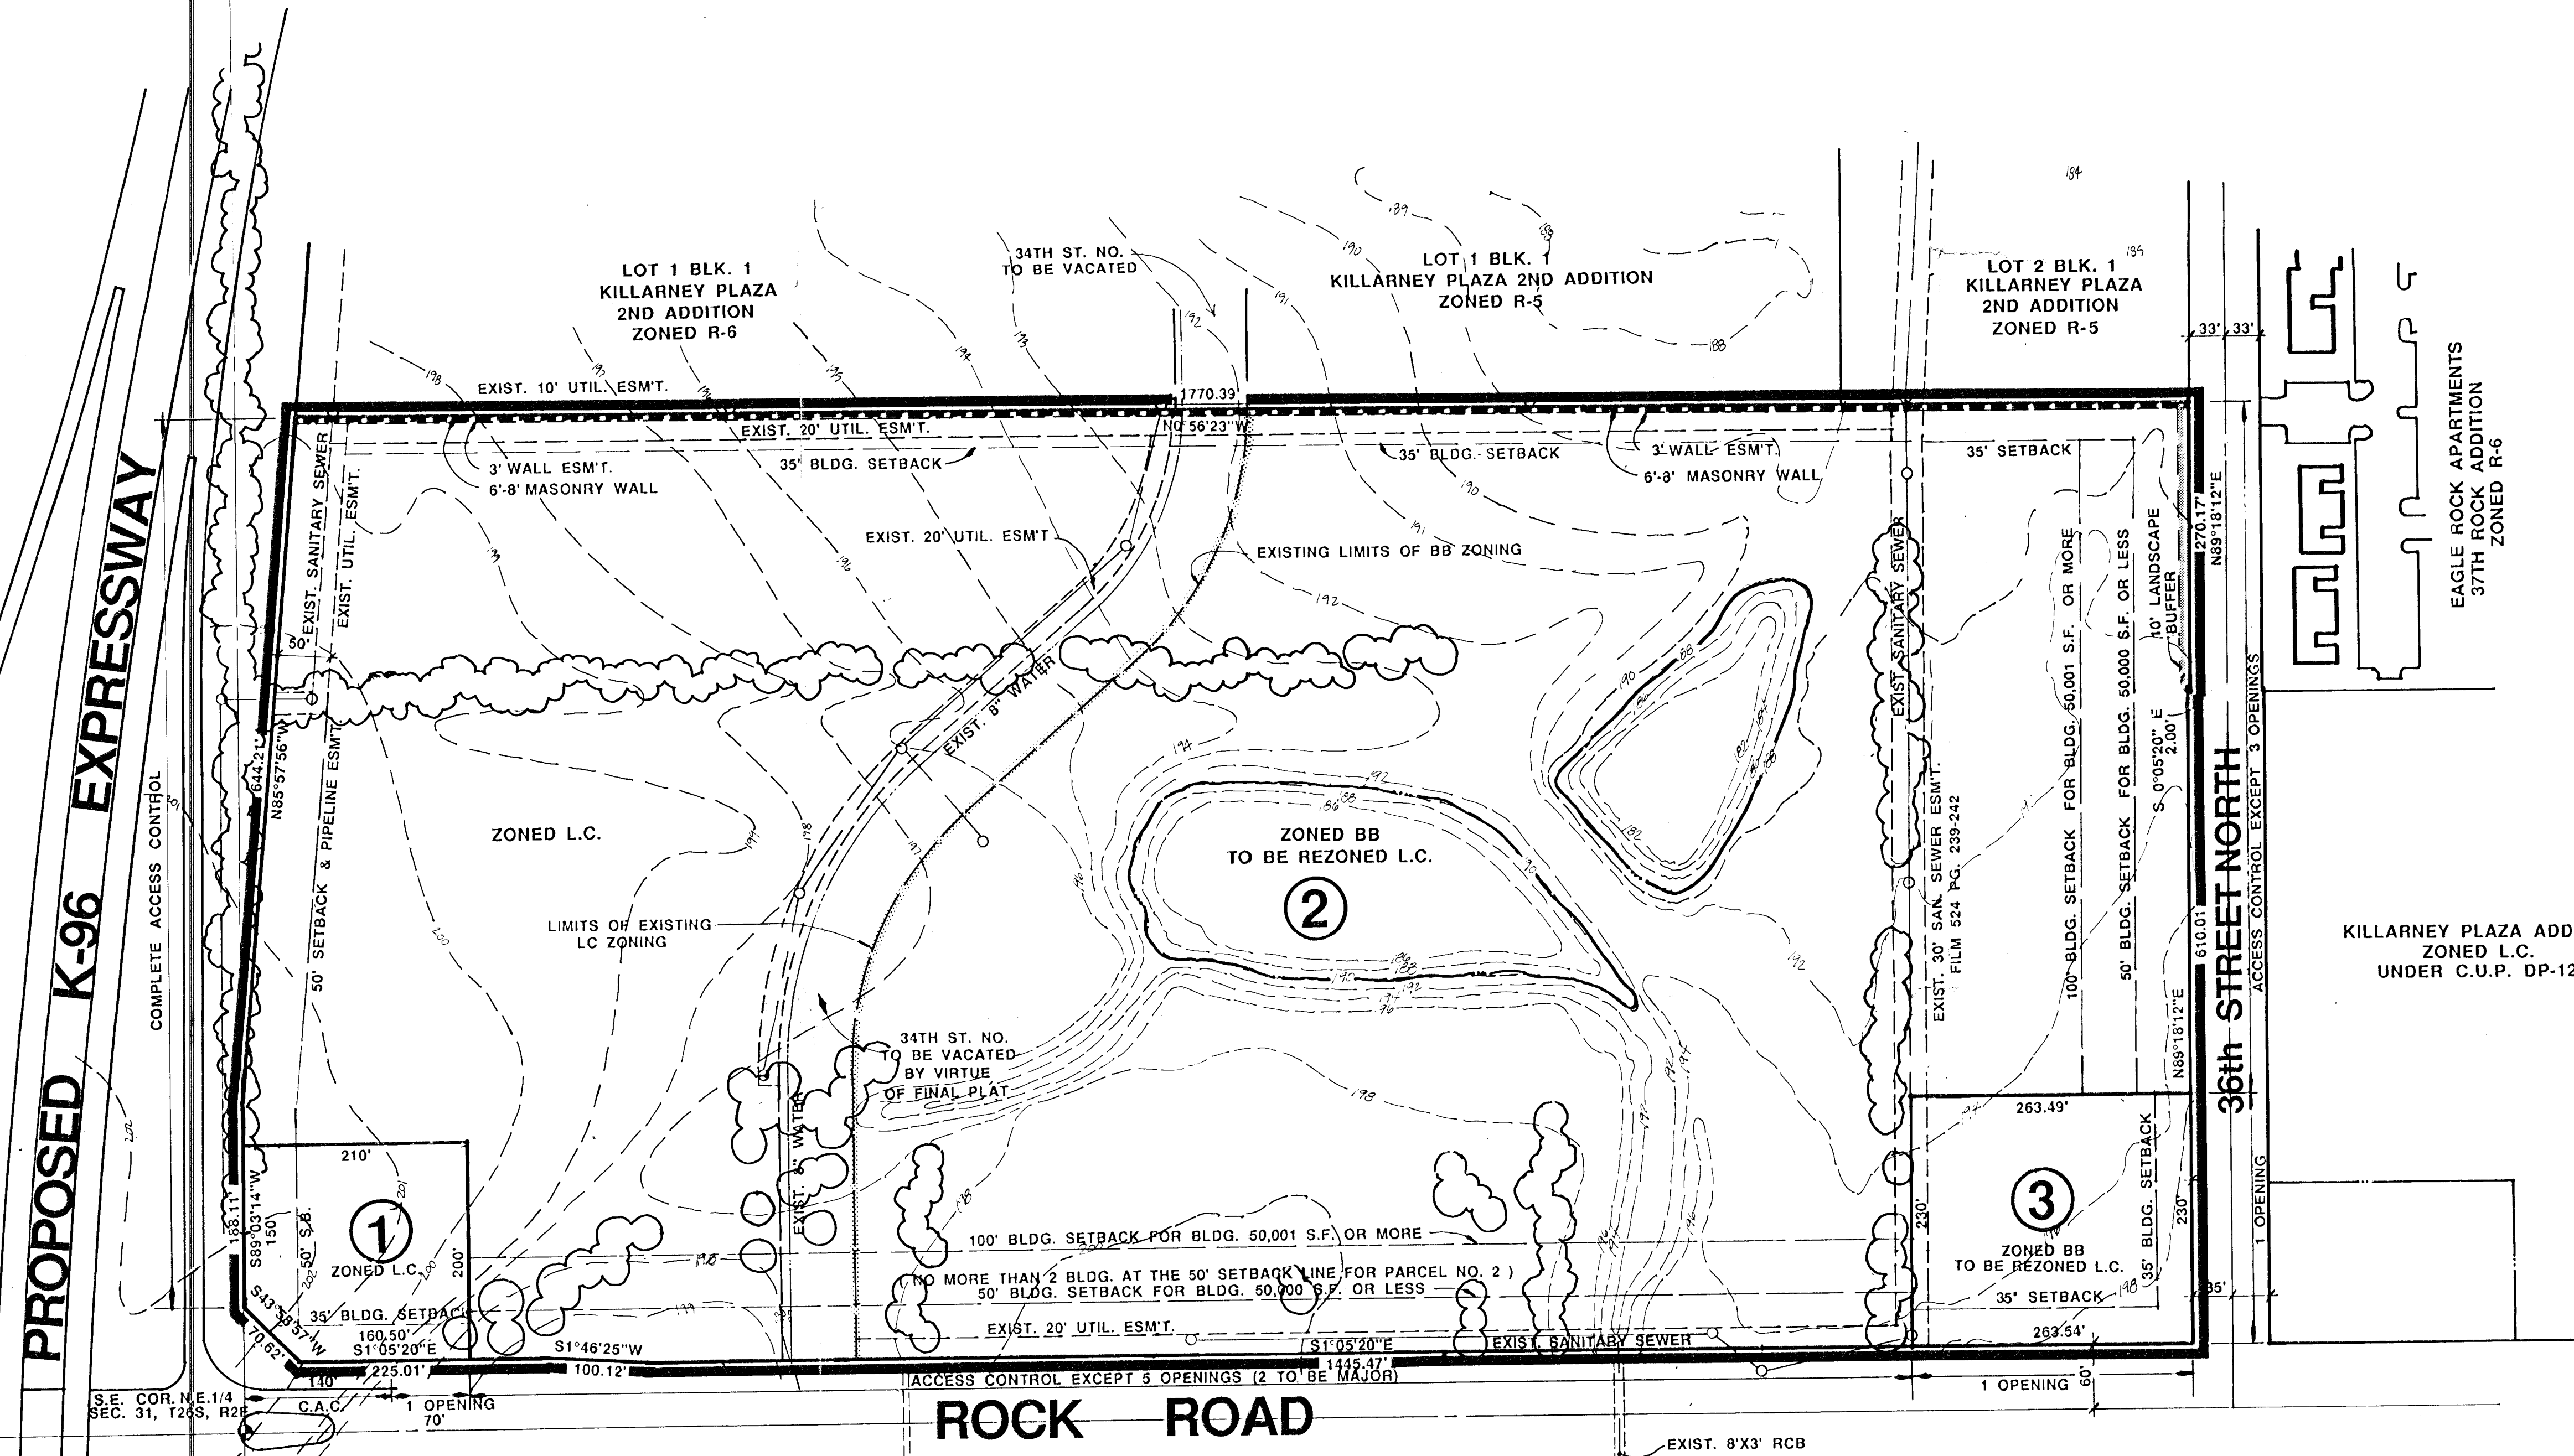

TOTAL ACRES: 36.46
 TOTAL SQ. FT.: 1,588,073

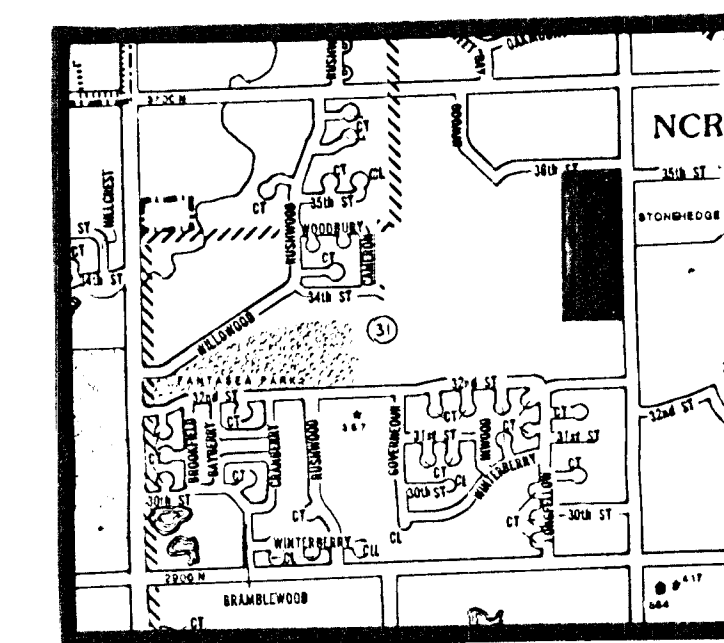

LOCATION MAP
 NO SCALE

COMMERCIAL COMMUNITY UNIT PLAN
COMOTARA POWER CENTER

OWNER: NORTH ROCK REALTY PARTNERS

575 FOURTH FINANCIAL CENTER, WICHITA, KS., 67202


OCT. 9, 1989

DATE: SEPTEMBER 8, 1989

SCALE: 1"=100'

100' 50' 0' 50' 100' 200'

CONTOUR INTERVAL= 1'

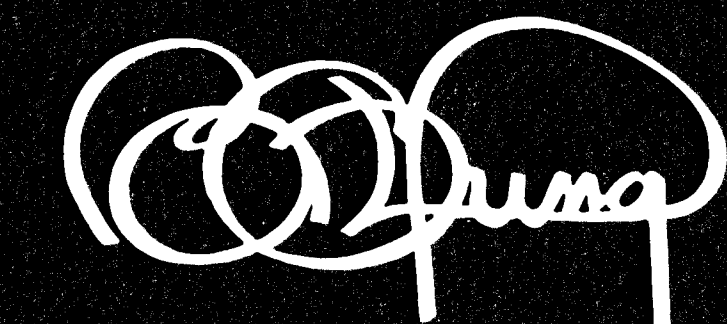

BILL G. YUNG DESIGN
 4912 E. 29TH STREET NORTH WICHITA, KS 67220 316-683-5567