




Bench mark:
 City disc, 33 feet west and 42
 feet south of centerlines of
 Anna and 9th St. No.
 Elevation = 124.67 City Datum

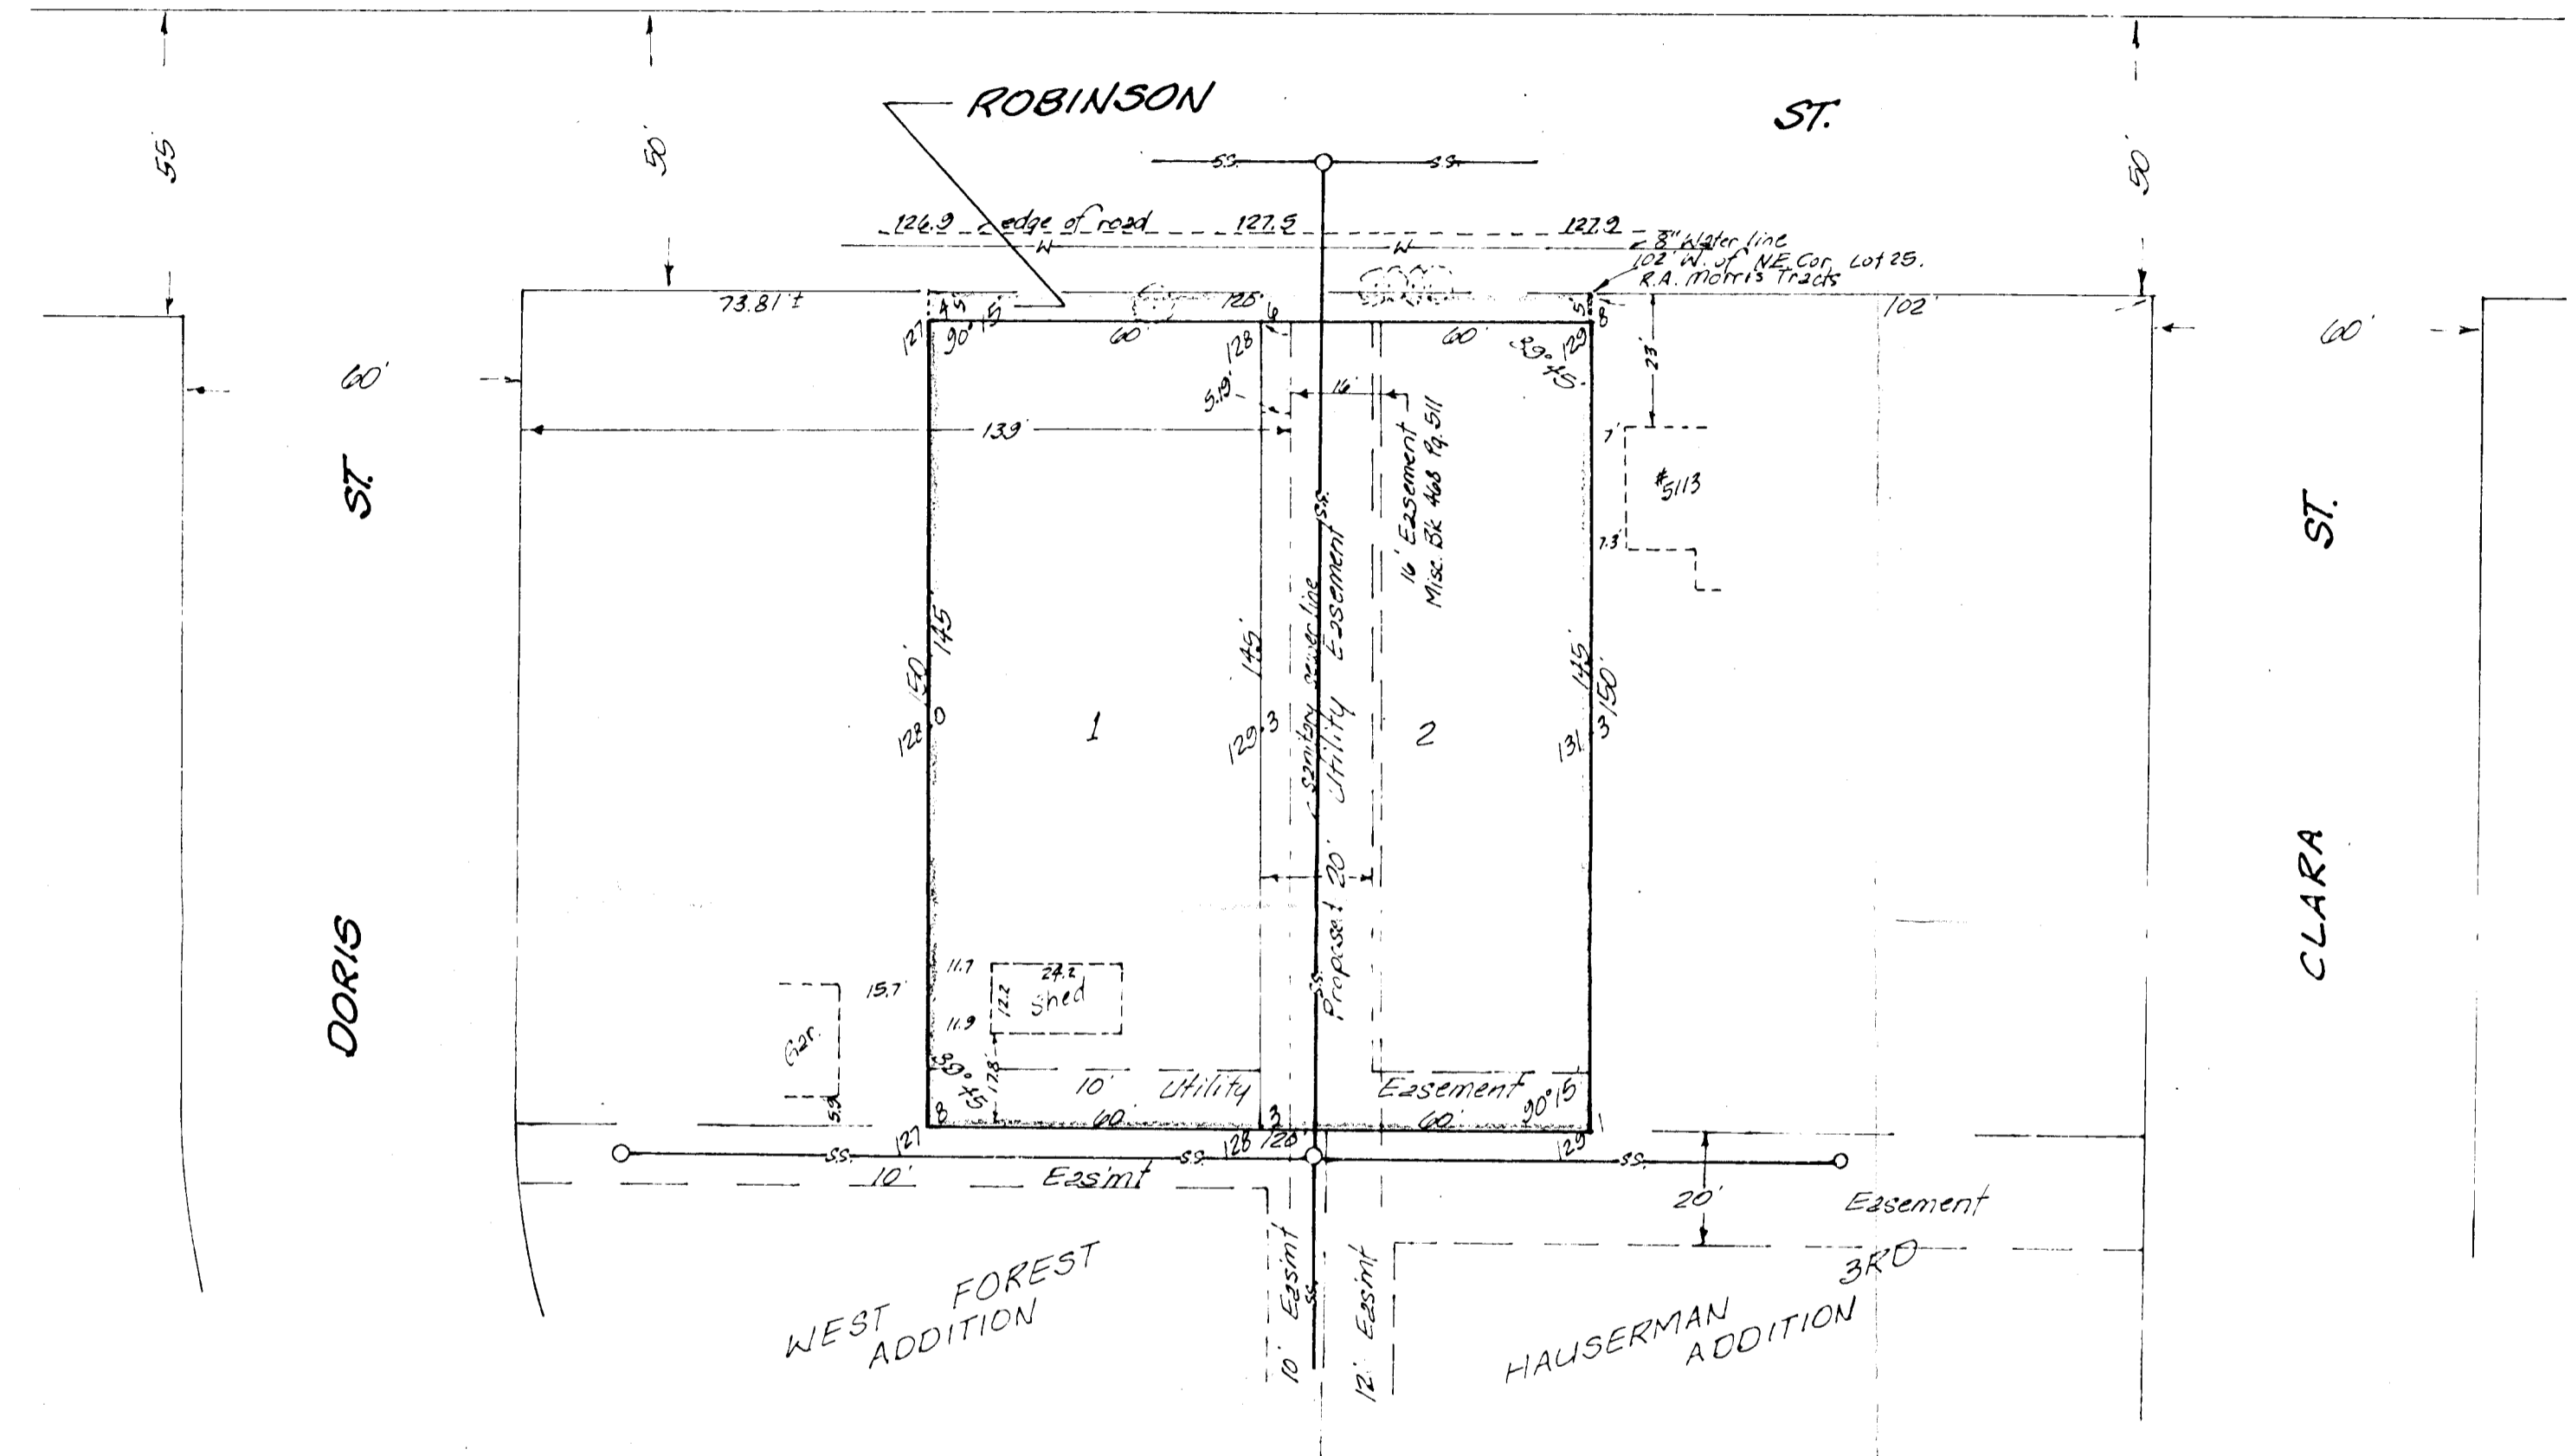

SKETCH PLAT
C.N.W. ADDITION

PART OF LOT 25, R.A. MORRIS TRACTS,
 SEDGWICK COUNTY, KANSAS

OWNER: Marie C. Wells