
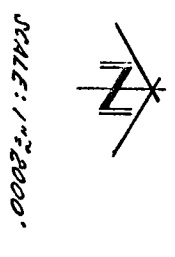


VICINITY MAP OF SEC 24, T28S, R1E

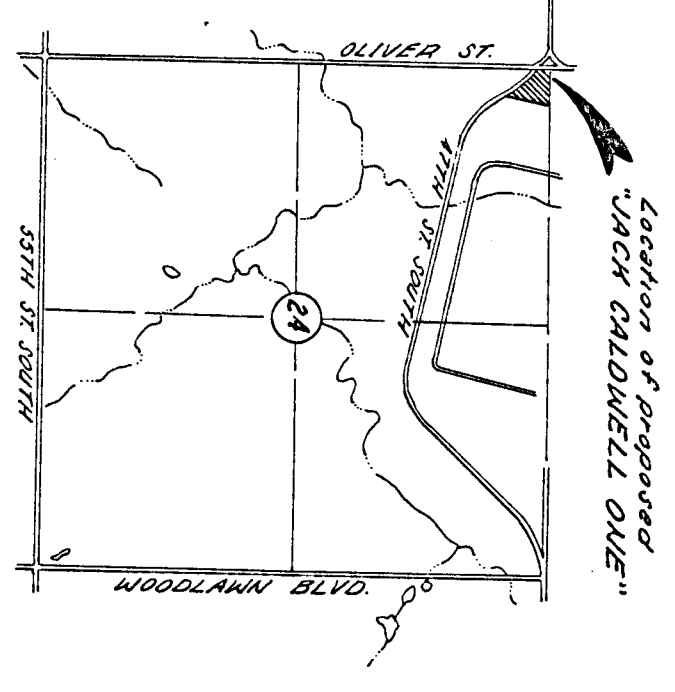

SCALE: 1"=2000'



BENCH MARK:  
 TOP OF 34" ROD 1.0192 ± NORTH AND 35" ± EAST  
 OF THE INTERSECTION OF THE CENTERLINES  
 OF OLIVER STREET AND 47TH STREET SOUTH.

ASSUMED ELEV. 100

OWNER / SUBDIVIDER:  
 JACK CALDWELL, INC.  
 5602 JULLIVAN  
 WICHITA, KANSAS 67204  
 TEL: (316) 852-0117

VICINITY SKETCH

RITCHIE ENTERPRISES  
 (Imparted)

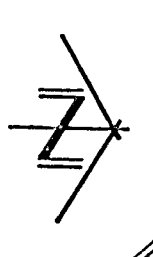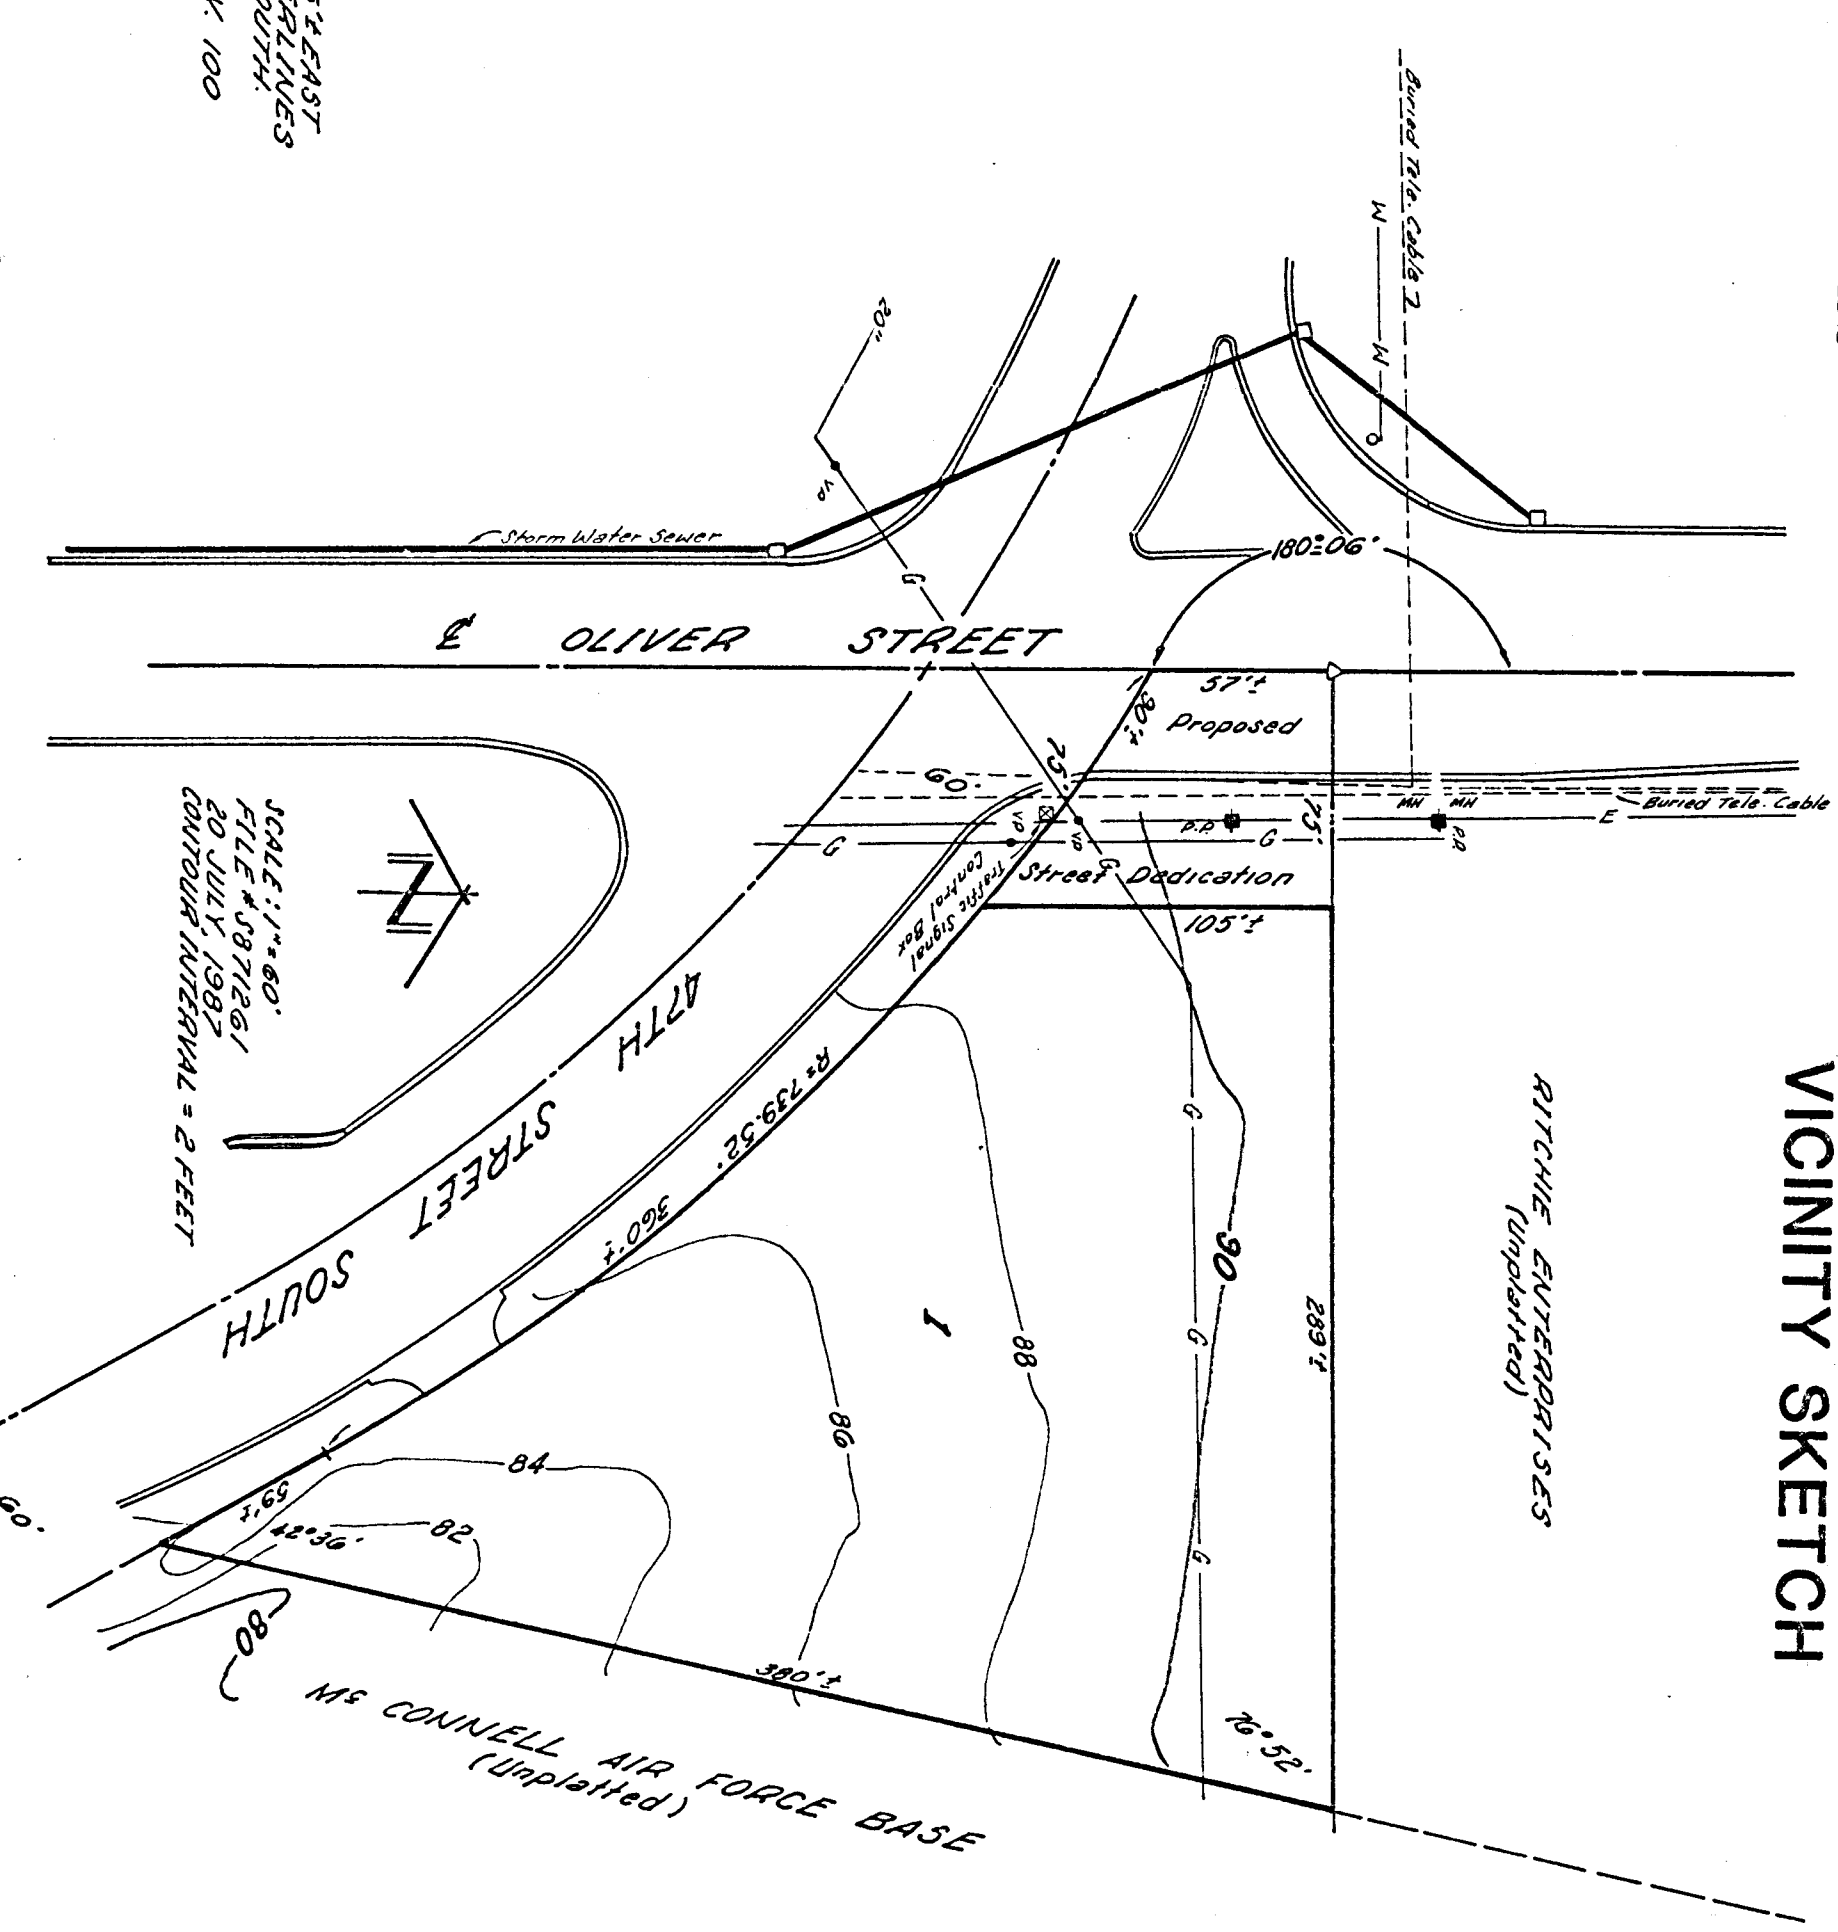

SCALE: 1"=60'  
 FILE # 0871261  
 20 JULY, 1997  
 CONTOUR INTERVAL = 2 FEET