


BORROR ADDITION

WICHITA, SEDGWICK COUNTY, KANSAS

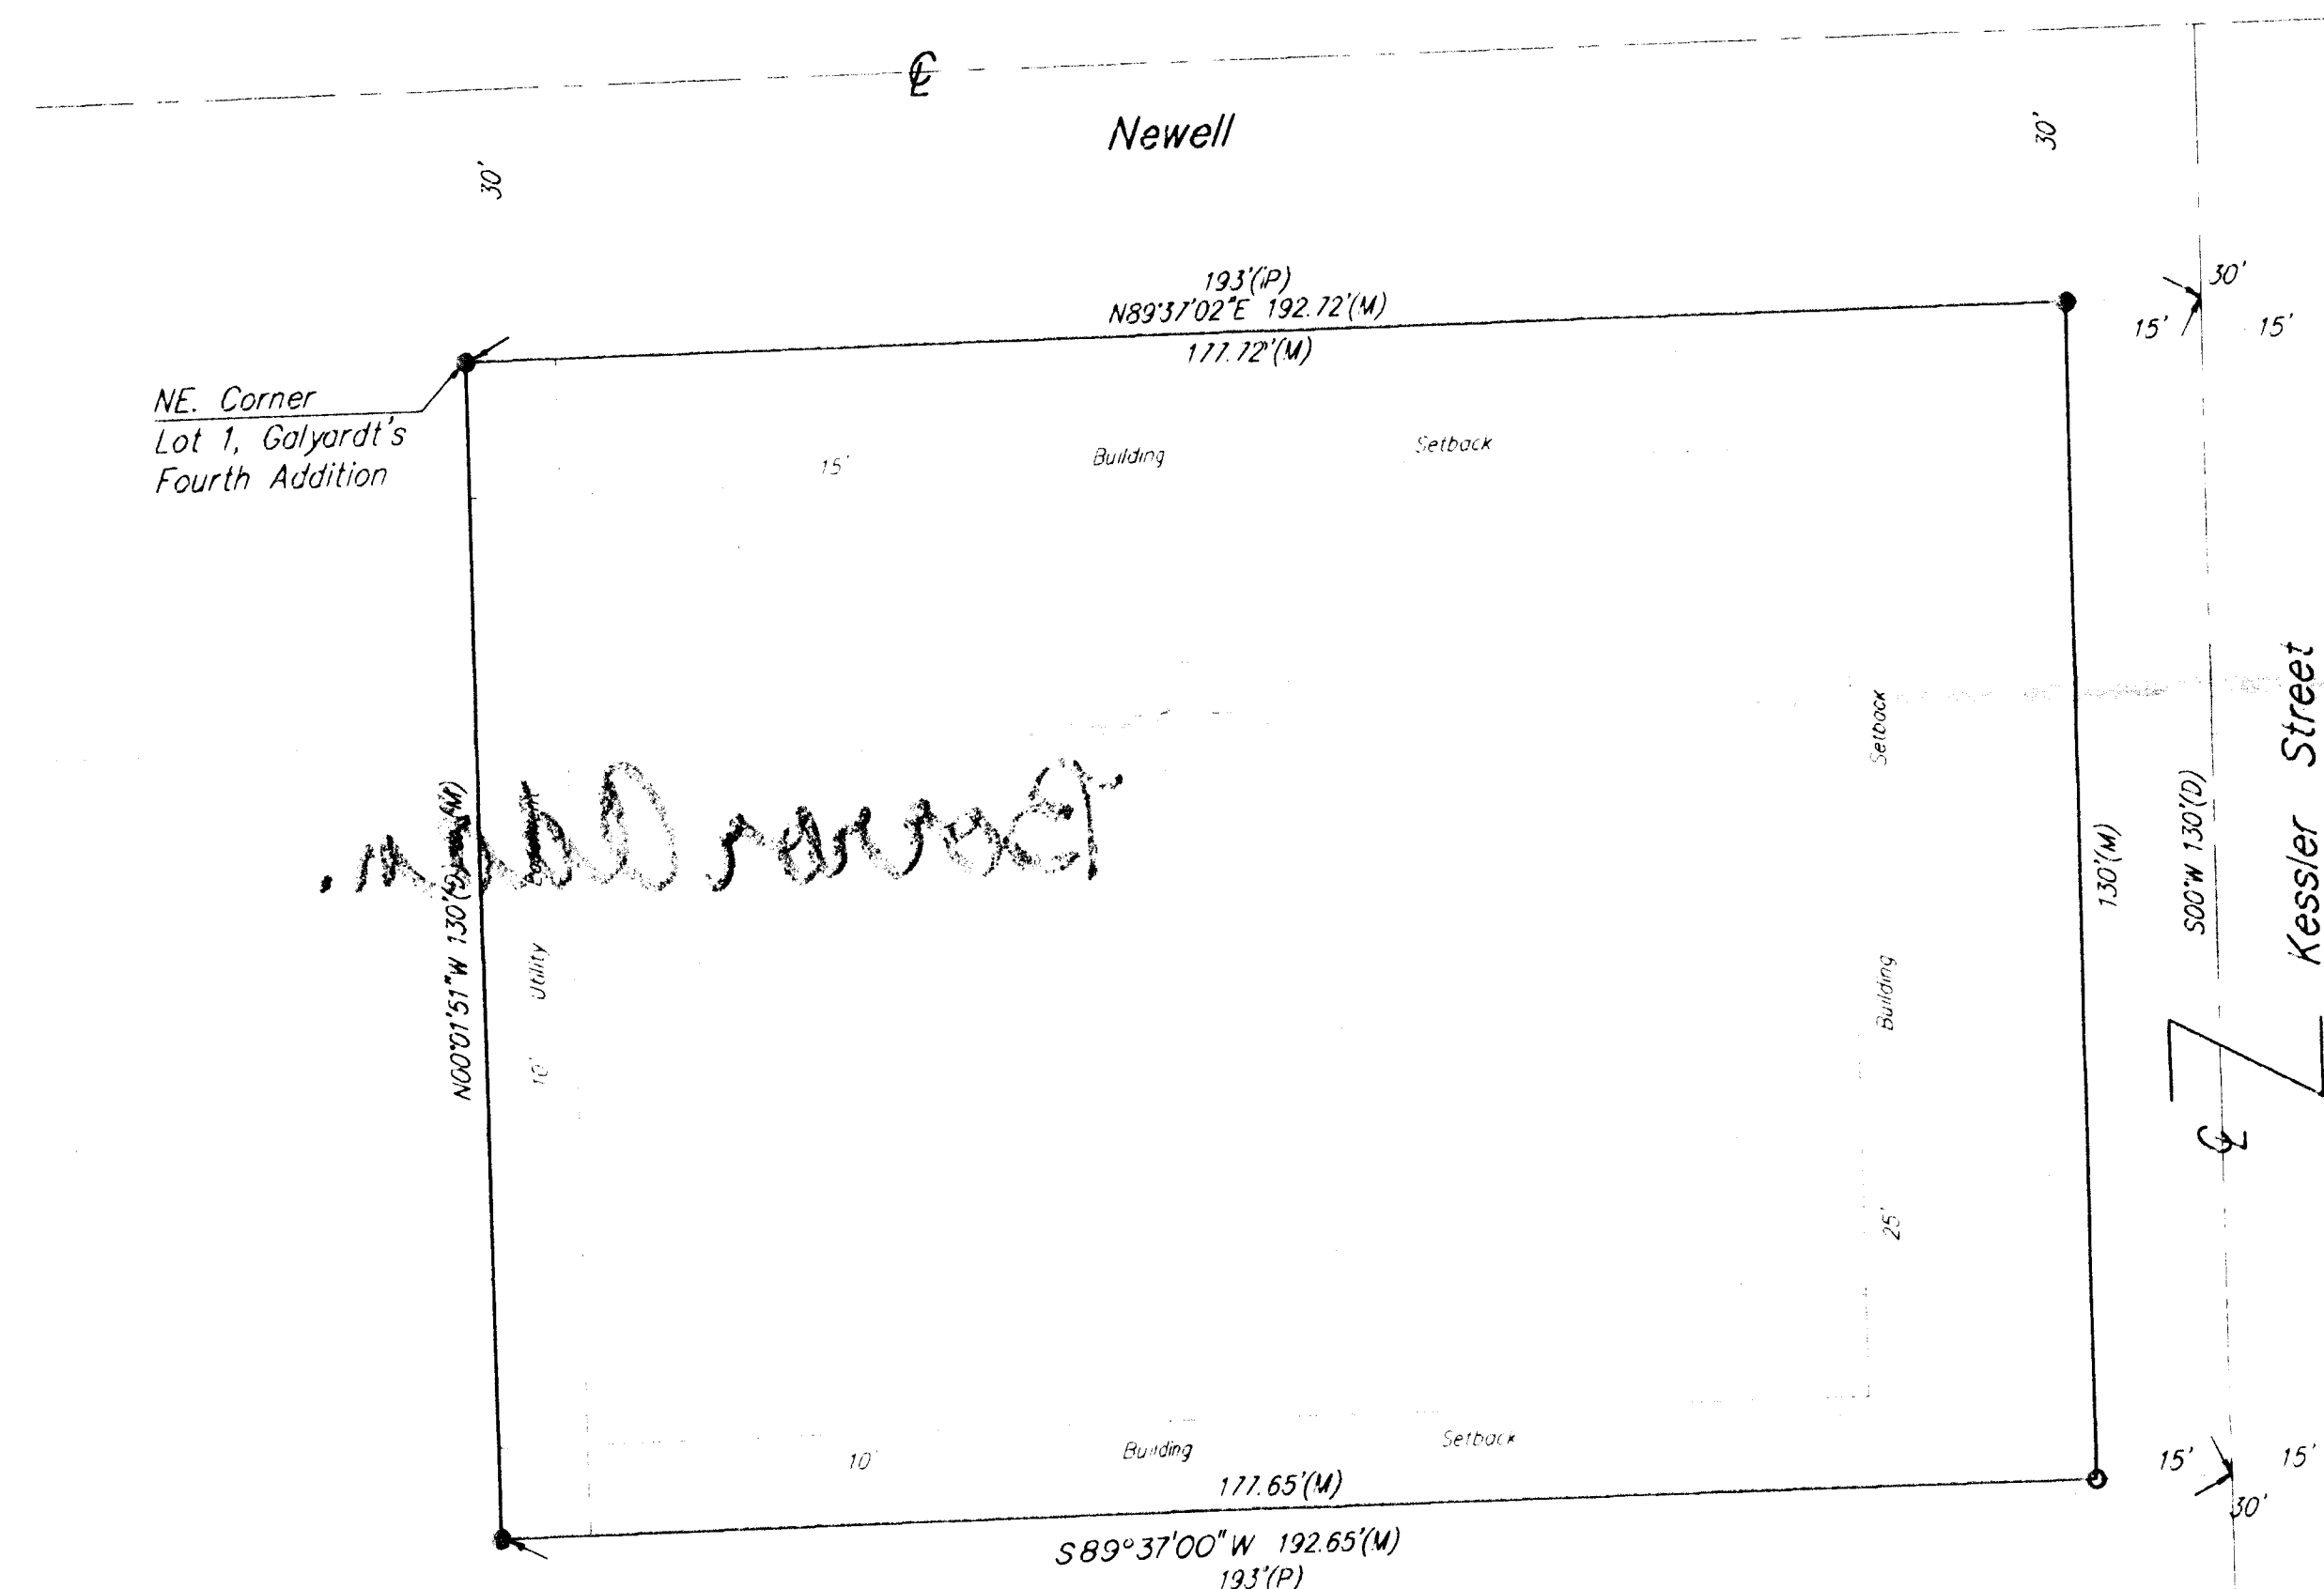

0 20 40
 Feet
 • = 1/2" Iron Pipe Found
 ○ = #4 Baughman Rebar Set
 (M) = Measured
 (P) = Platted
 (D) = Described

State of Kansas) SS We, Baughman Company, P.A., Surveyors in
Sedgwick County) aforesaid County and State do hereby certify that we have surveyed
and platted "BORROR ADDITION", Wichita, Sedgwick County, Kansas and
that the accompanying plat is a true and correct exhibit of the property
surveyed, described as and being a replat of the north 160 feet of
Lot 17, except the north 30 feet for street, Knight Acres Addition,
Sedgwick County, Kansas.

All being located in the NW1/4 of Sec. 24, Twp. 27-S, R-1-W of
the 6th P.M., Sedgwick County, Kansas.

Existing public easements and dedications being vacated by virtue
of K.S.A. 12-512(b).

Baughman Co., P.A.

Gregory F. Severns 10-4-95
 Gregory F. Severns, Surveyor

Know all men by these presents that we,
the undersigned, have caused the land in the surveyors certificate to
be platted into a Lot & Street to be known as "BORROR ADDITION", Wichita,
Sedgwick County, Kansas. The utility easement is hereby granted as
indicated for the construction and maintenance of all public utilities.
The street is hereby dedicated to and for the use of the public

The Borrer Family Living Trust

Calvin A. Borrer
 Calvin A. Borrer, Trustee

Barbara J. Borrer
 Barbara J. Borrer, Trustee

State of Kansas) SS The foregoing instrument acknowledged be-
Sedgwick County) fore me, this 10th day of OCTOBER, 1995, by Calvin A.
Borrer, Trustee of the Borrer Family Living Trust

Philip J. Meyer
 Philip J. Meyer, Notary Public
 My App't. Exp. 5/5/97

State of Kansas) SS The foregoing instrument acknowledged be-
Sedgwick County) fore me, this 10th day of OCTOBER, 1995, by Barbara J.
Borrer, Trustee of the Borrer Family Living Trust

Philip J. Meyer
 Philip J. Meyer, Notary Public
 My App't. Exp. 5/5/97

Sedgwick County, Kansas has been submitted to and approved by
the Wichita-Sedgwick County Metropolitan Area Planning Comm-
ission, Wichita, Kansas.

Dated this 14th day of September, 1995.
Wichita-Sedgwick County Metropolitan Area Planning Commission

John W. McKay, Jr.
 John W. McKay, Jr., Chairman
 Marvin S. Krout
 Marvin S. Krout, Secretary

This plat approved and all dedications
shown hereon accepted by the City Council of the City of Wichita,
Kansas, this 24th day of OCTOBER, 1995.



Bob Kniytt
 Bob Kniytt, Mayor
 Pat Burnett
 Pat Burnett, DEP. City Clerk

Entered on transfer record this _____ day
of _____, 1995.

Susan E. Crockett-Spoon
 Susan E. Crockett-Spoon, County Clerk

State of Kansas) SS This is to certify that this plat has been
Sedgwick County) filed for record in the office of the Register of Deeds, this _____ day
of _____, 1995, at _____ o'clock _____ M. and is duly
recorded.

Pat Kettler
 Pat Kettler, Register of Deeds
 Ed Resa
 Ed Resa, Deputy