

# BORROR ADDITION

## WICHITA, SEDGWICK COUNTY, KANSAS

State of Kansas) SS We, Baughman Company, P.A., Surveyors in Sedgwick County) aforesaid County and State do hereby certify that we have surveyed and platted "BORROR ADDITION", Wichita, Sedgwick County, Kansas and that the accompanying plat is a true and correct exhibit of the property surveyed, described as and being a replat of the north 160 feet of Lot 17, except the north 30 feet for street, Knight Acres Addition, Sedgwick County, Kansas.

All being located in the NW1/4 of Sec. 24, Twp. 27-S, R-1-W of the 6th P.M., Sedgwick County, Kansas.

Existing public easements and dedications being vacated by virtue of K.S.A. 12-512(b).

Baughman Co., P.A.

Sedgwick County, Kansas has been submitted to and approved by the Wichita-Sedgwick County Metropolitan Area Planning Commission, Wichita, Kansas.


Dated this 14th day of September, 1995.  
Wichita-Sedgwick County Metropolitan Area Planning Commission

John W. McKay, Jr. Chairman  
John W. McKay, Jr.  
Marvin S. Krout Secretary  
Marvin S. Krout

  
Gregory F. Severns 10-4-95  
Gregory F. Severns  
Surveyor

Know all men by these presents that we, the undersigned, have caused the land in the surveyors certificate to be platted into a Lot & Street to be known as "BORROR ADDITION", Wichita, Sedgwick County, Kansas. The utility easement is hereby granted as indicated for the construction and maintenance of all public utilities. The street is hereby dedicated to and for the use of the public.

This plat approved and all dedications shown hereon accepted by the City Council of the City of Wichita, Kansas, this 24th day of OCTOBER, 1995.

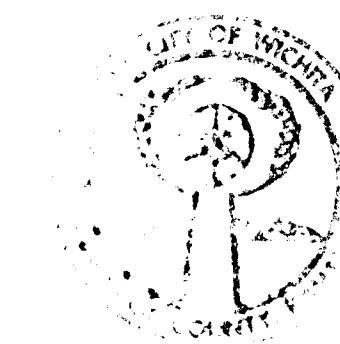

Bob Knight Mayor  
Bob Knight  
Pat Burnett DEP. City Clerk  
Pat Burnett

Entered on transfer record this \_\_\_\_\_ day of \_\_\_\_\_, 1995.

\_\_\_\_\_  
Susan E. Crockett-Spoon  
County Clerk

The Borrer Family Living Trust


Calvin A. Borrer, Trustee  
Calvin A. Borrer

Barbara J. Borrer, Trustee  
Barbara J. Borrer

State of Kansas) SS The foregoing instrument acknowledged before me, this 10th day of OCTOBER, 1995, by Calvin A. Borrer, Trustee of the Borrer Family Living Trust

Philip J. Meyer Notary Public  
PHILIP J. MEYER


My App't. Exp. 5/5/97

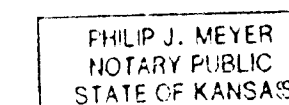

State of Kansas) SS The foregoing instrument acknowledged before me, this 10th day of OCTOBER, 1995, by Barbara J. Borrer, Trustee of the Borrer Family Living Trust

Philip J. Meyer Notary Public  
PHILIP J. MEYER


My App't. Exp. 5/5/97

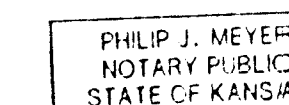


State of Kansas) SS This is to certify that this plat has been filed for record in the office of the Register of Deeds, this \_\_\_\_\_ day of \_\_\_\_\_, 1995, at \_\_\_\_\_ o'clock \_\_\_\_\_ M. and is duly recorded.

\_\_\_\_\_  
Pat Kettler  
Register of Deeds

\_\_\_\_\_  
Ed Resa  
Deputy

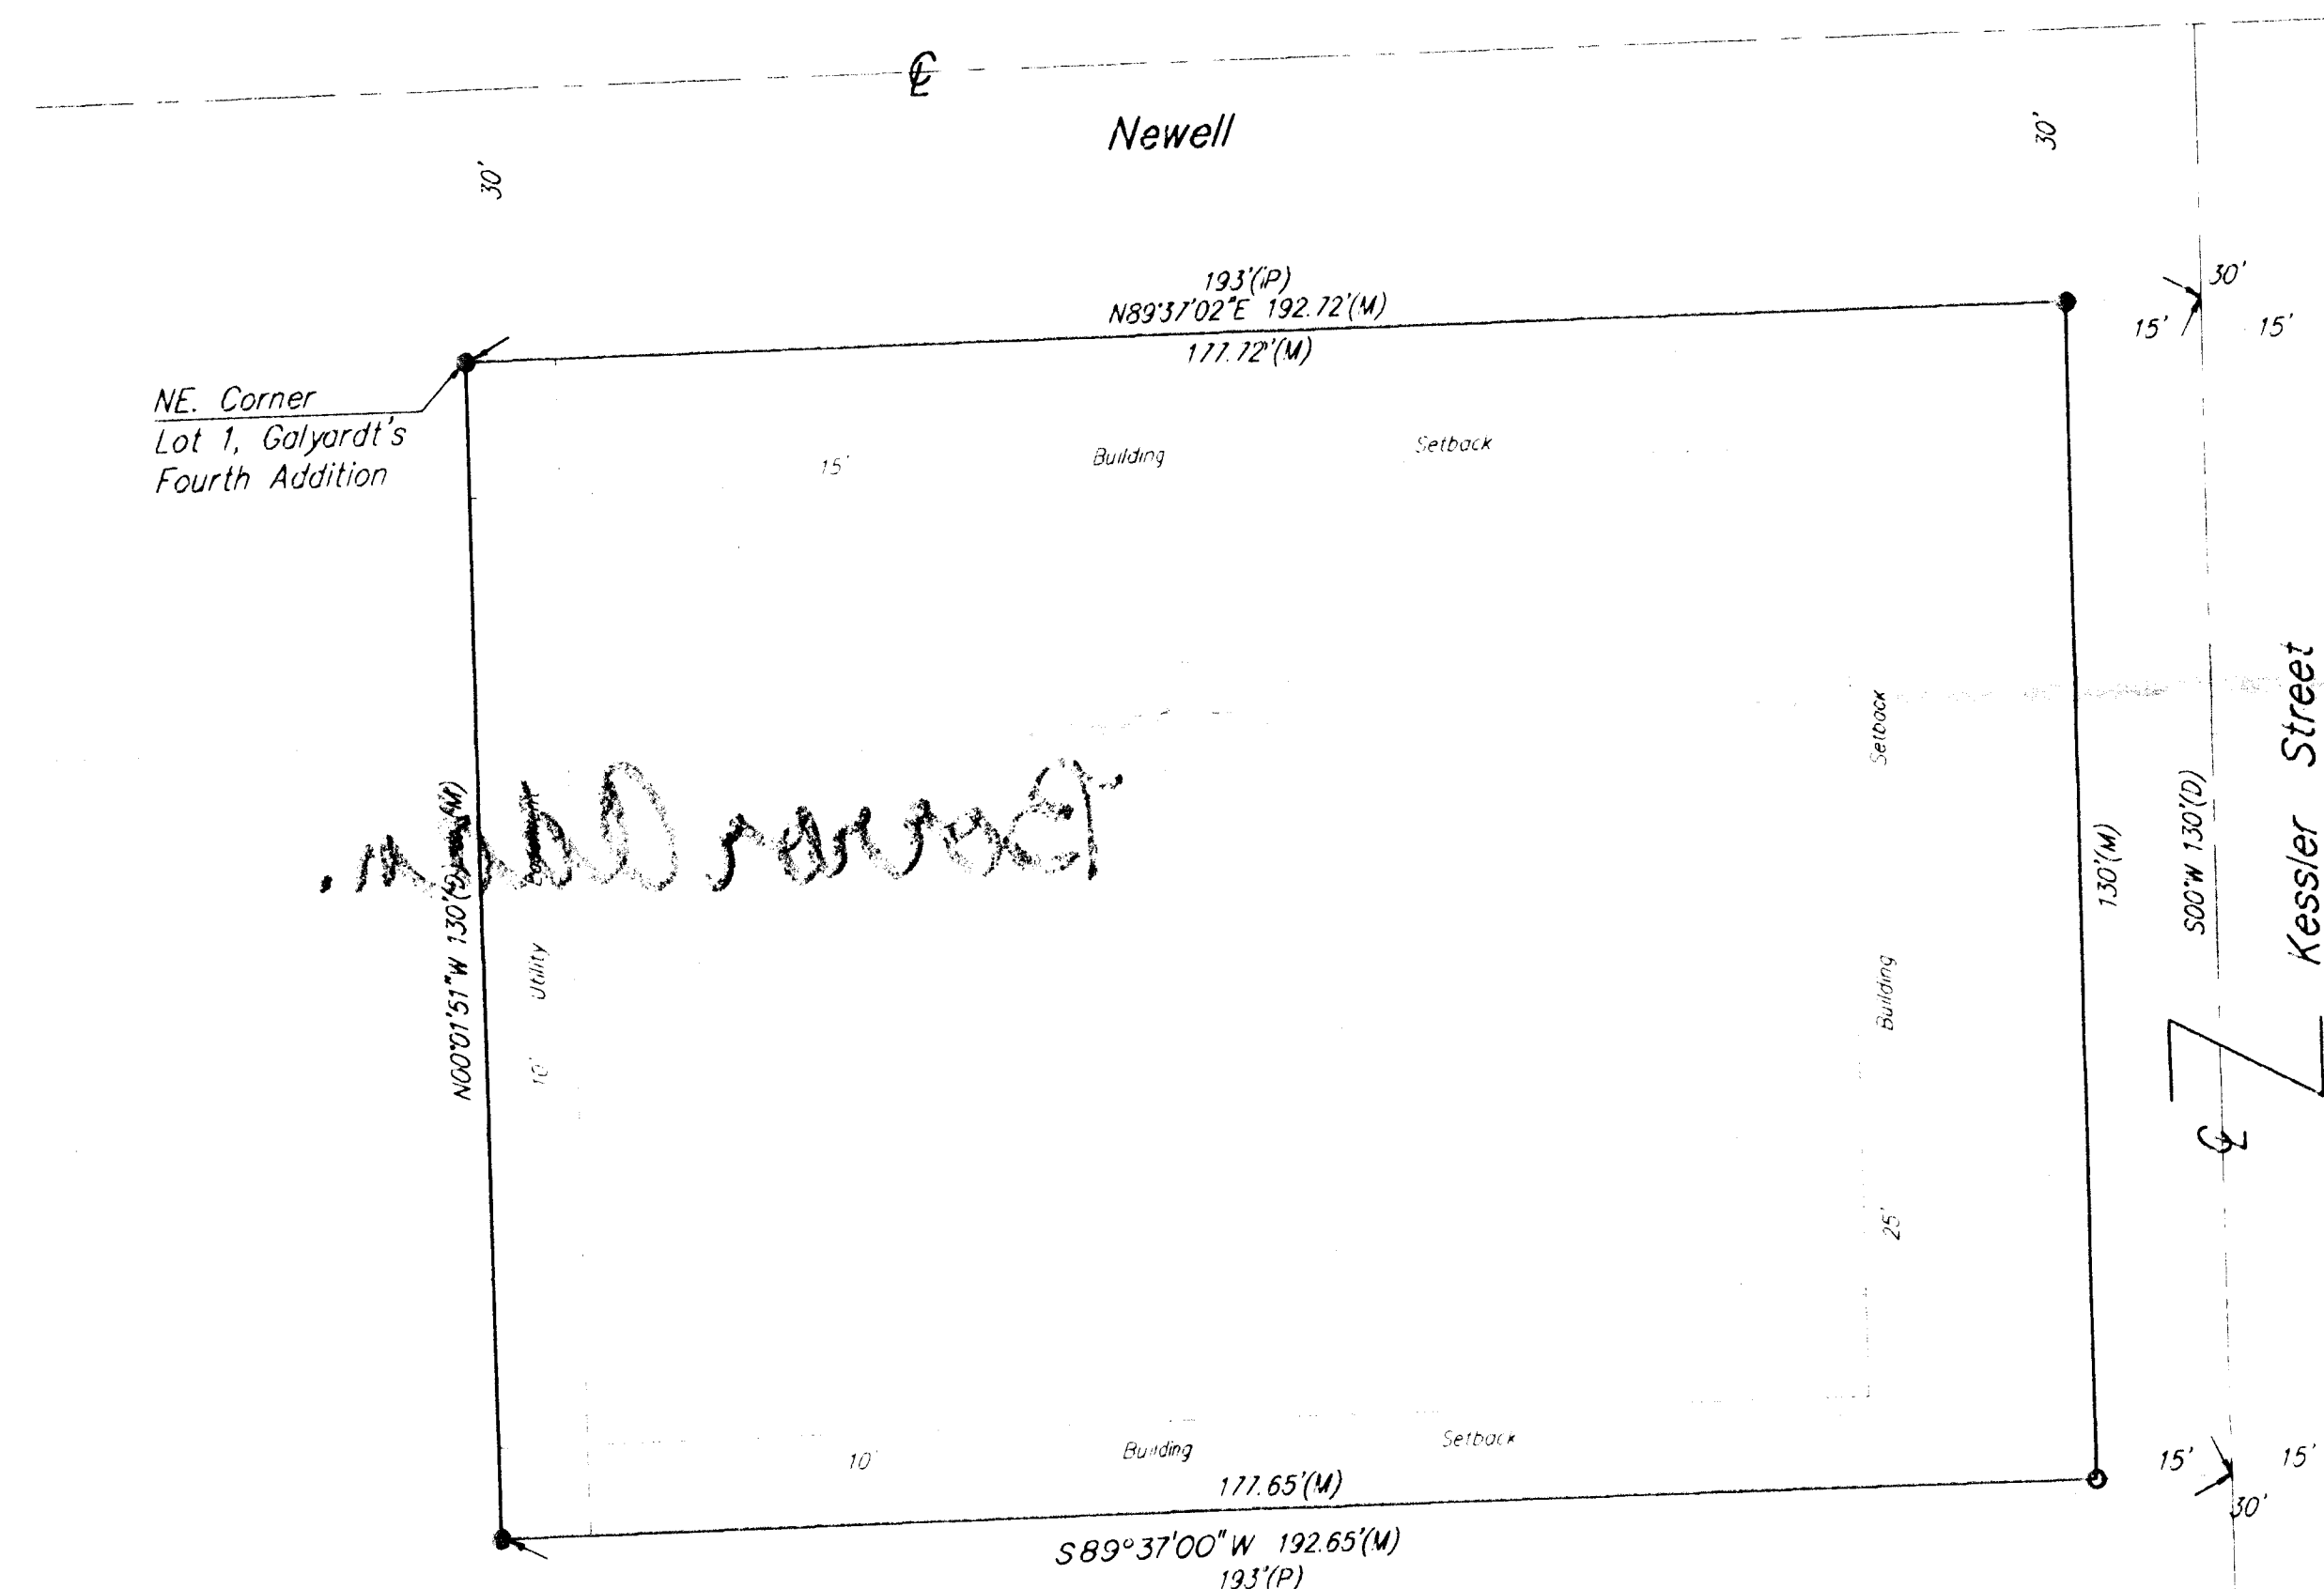

*Handwritten note: no road project*

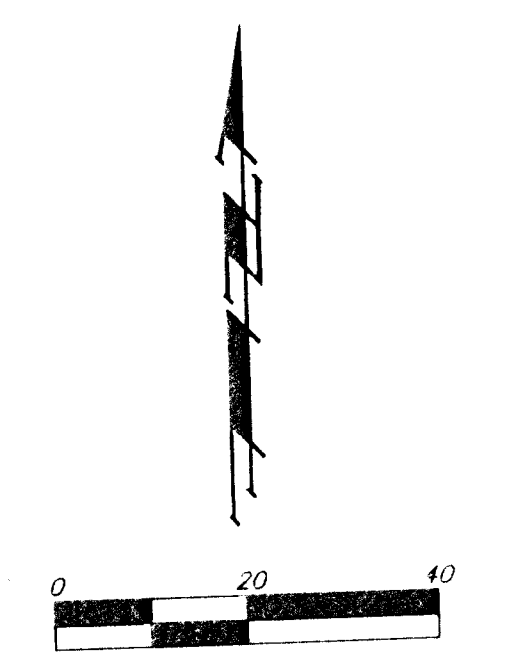

● = 1/2" Iron Pipe Found  
○ = #4 Baughman Rebar Set

(M) = Measured  
(P) = Platted  
(D) = Described