
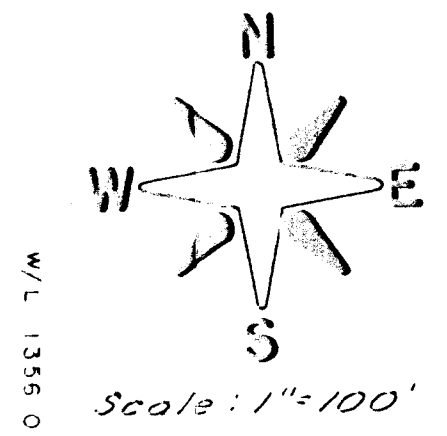


Drainage Plan

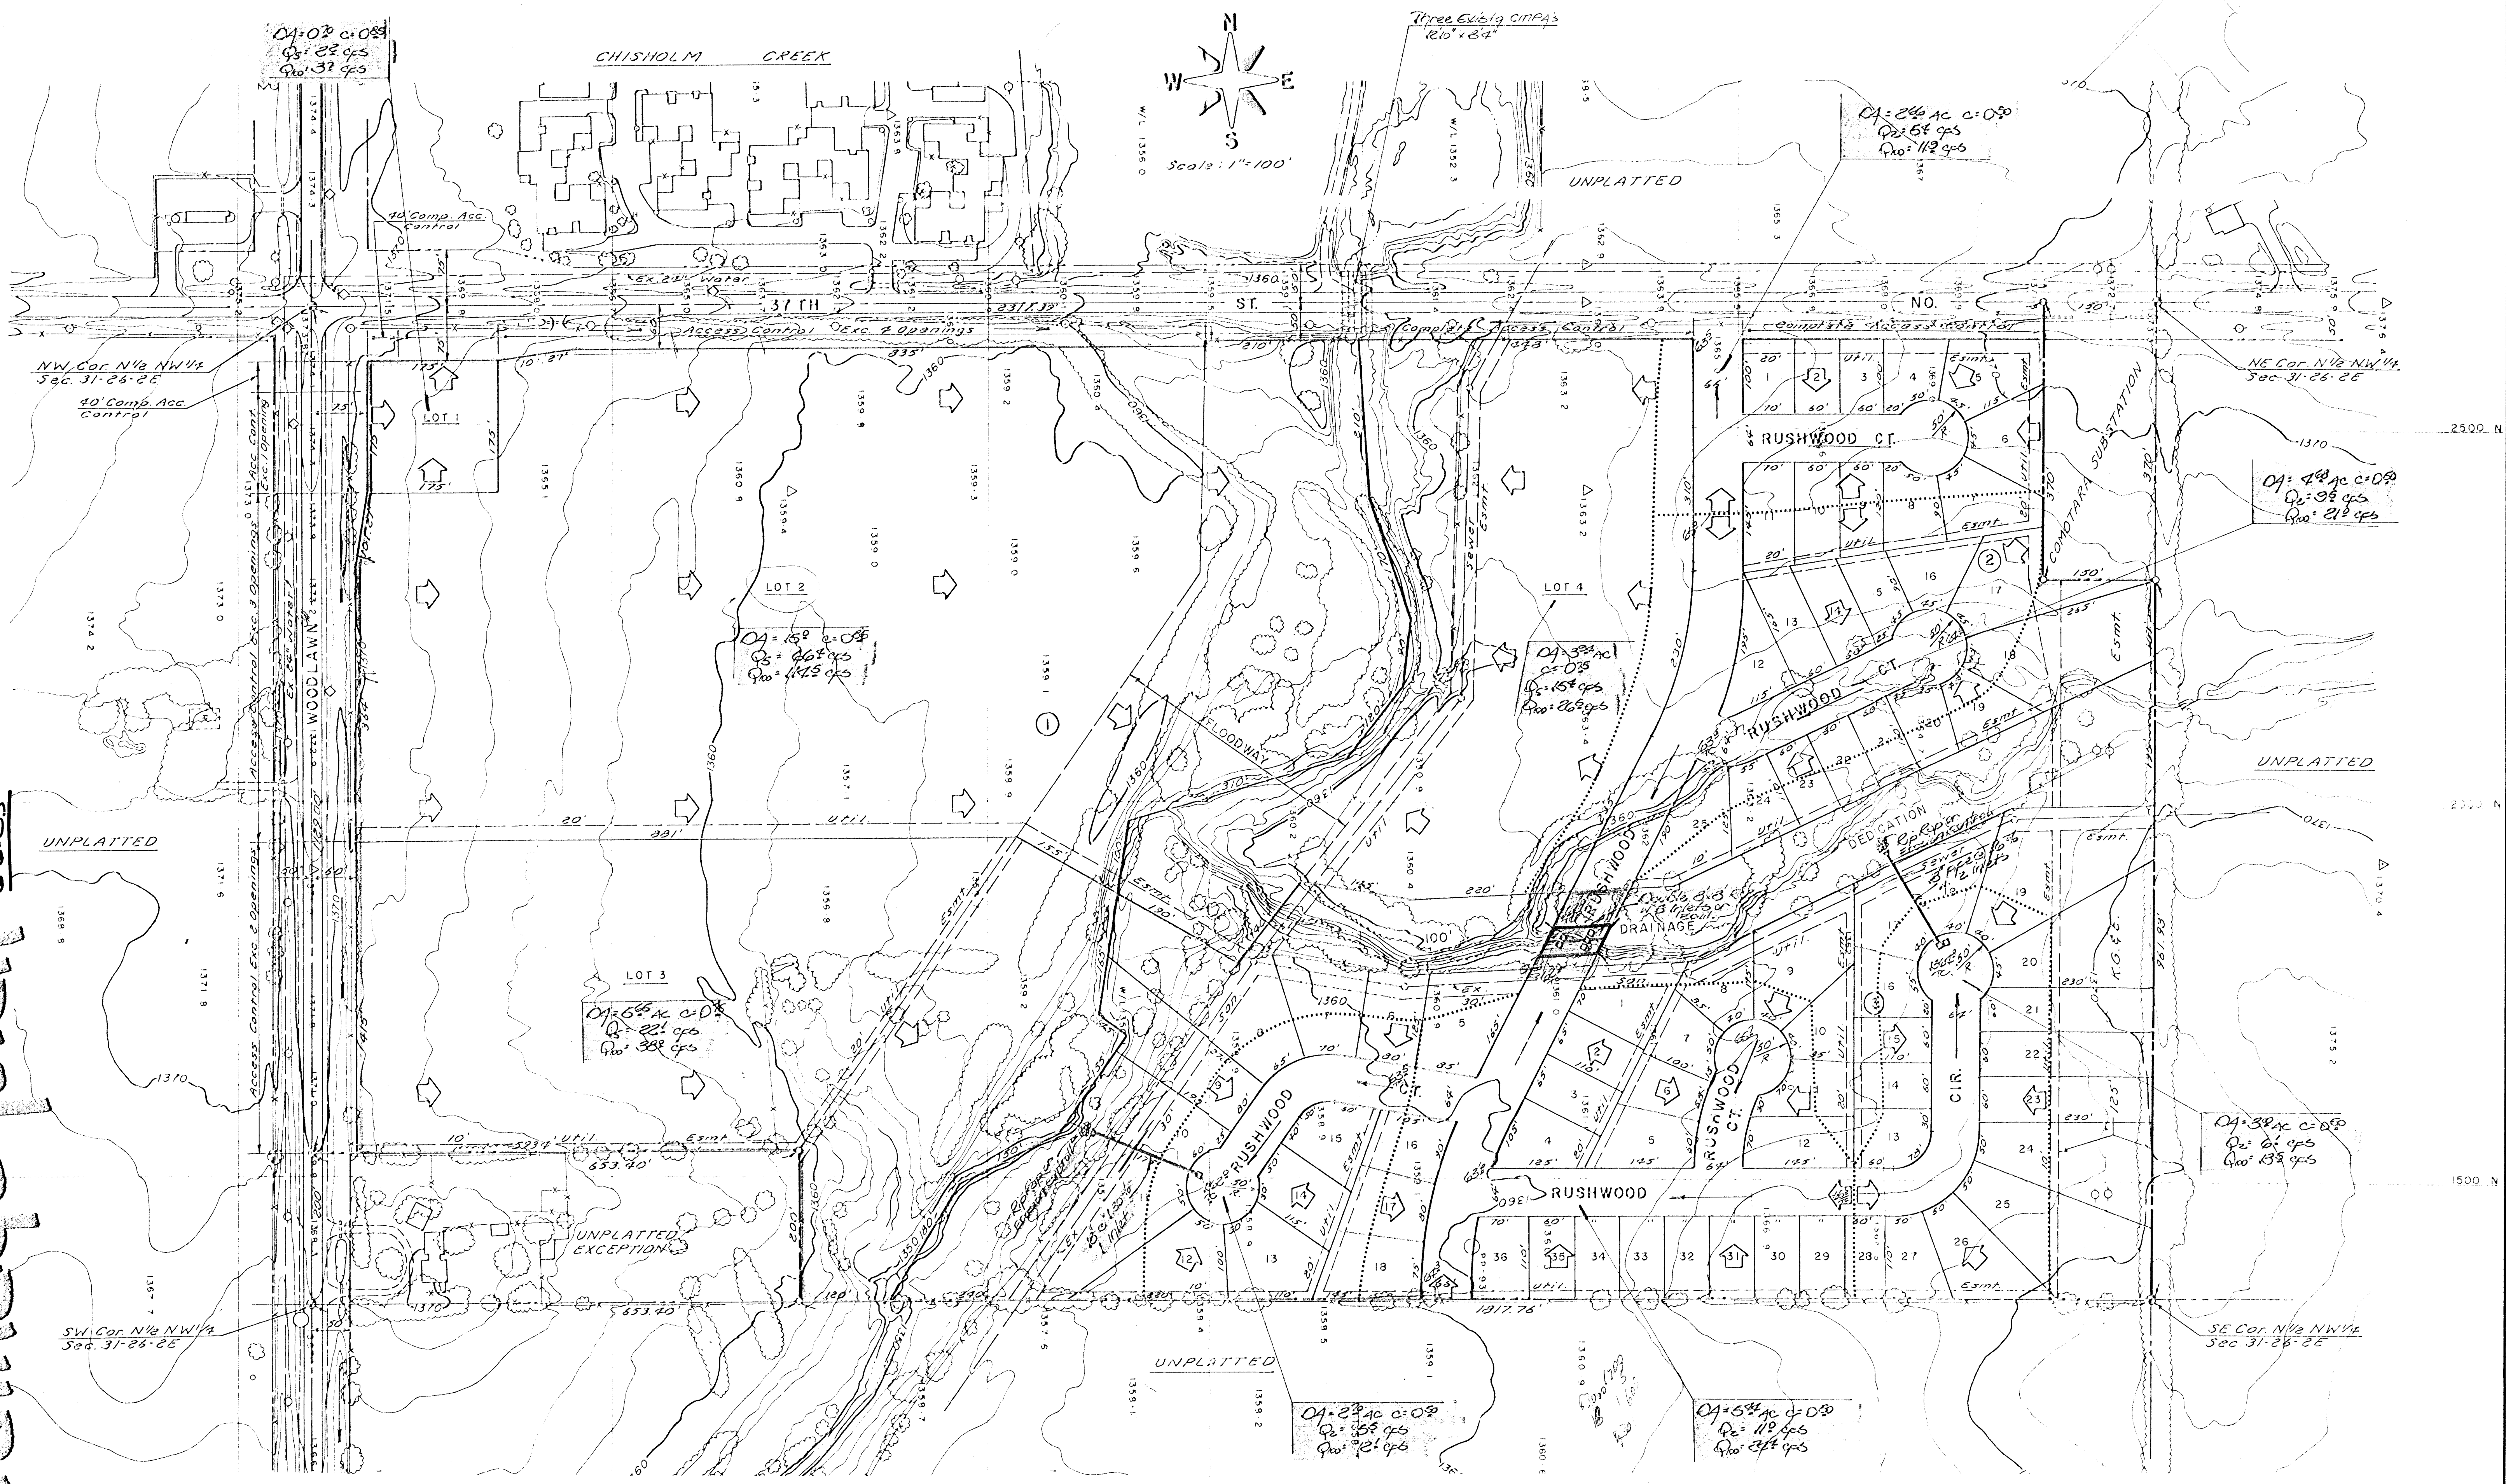

Note: Building Setbacks to Conform to Assoc. C.U.P.

PRELIMINARY PLAT
BRUSH CREEK ADDITION
THE N1/2 OF NW1/4 SEC. 3-26-2E, EXC. N.370' OF E. 150' & S. 200' OF W. 653.4'

May 12, 1983