


**DRAINAGE CONCEPT
BRADLEY FAIR 2ND ADDITION**

**OWNER: WILSON ESTATES
200 MARKET CENTRE 155 N. MARKERT
WICHITA, KANSAS 67206**

**ENGINEER: PROFESSIONAL ENGINEERING CONSULTANTS, P.A.
303 S. TOPEKA
WICHITA, KANSAS 67202**

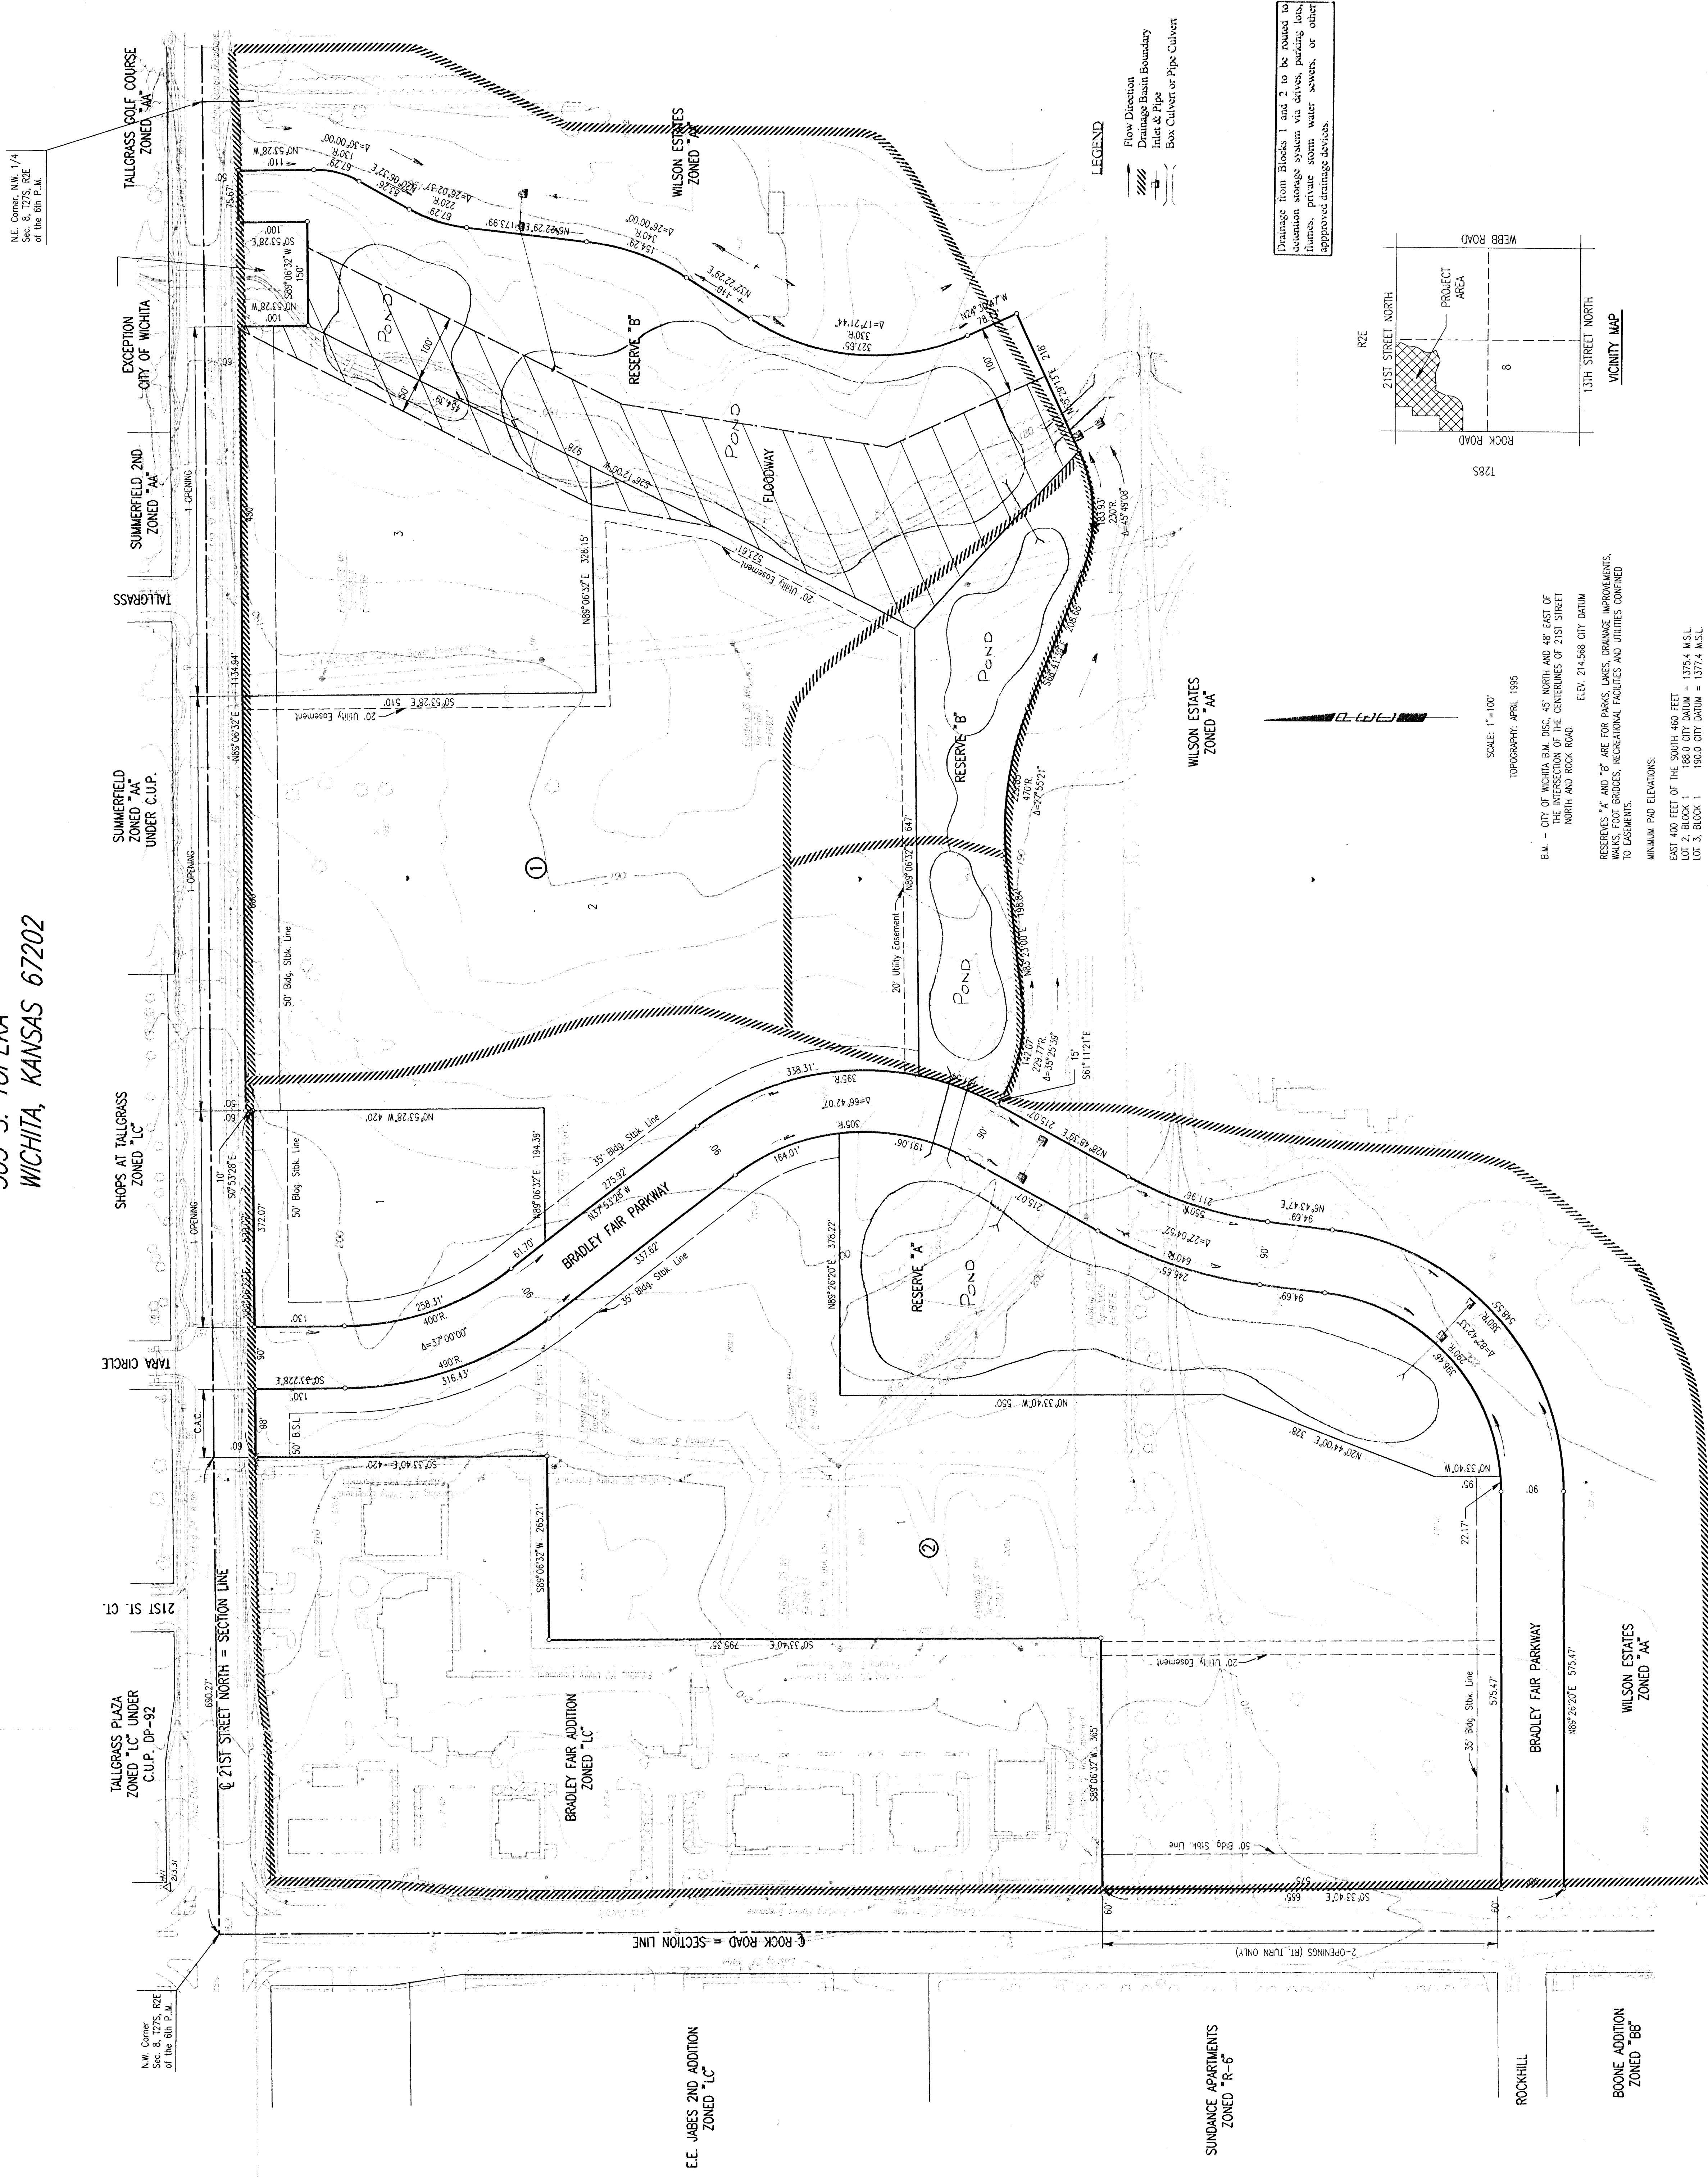

N.W. Corner
S&S 8, 127S, R2E
of the 6th P.M.

TALLGRASS PLAZA
ZONED "LC" UNDER
C.U.P. DP-92

21ST ST. CI.

TARA CIRCLE

SHOPS AT TALLGRASS
ZONED "LC"

SUMMERFIELD ZONED "AA"
UNDER C.U.P.

SUMMERFIELD 2ND
ZONED "AA"

EXCEPTION
CITY OF WICHITA

TALLGRASS GOLF COURSE
ZONED "AA"

E.E. JAMES 2ND ADDITION
ZONED "LC"

SUNDANCE APARTMENTS
ZONED "R-6"

ROCKHILL

BOONE ADDITION
ZONED "BB"

WILSON ESTATES
ZONED "AA"

BRADLEY FAIR PARKWAY

WILSON ESTATES
ZONED "AA"

RESERVE "A"
POND

RESERVE "B"
POND

RESERVE "B"
POND

RESERVE "B"
POND

RESERVE "B"
POND

FLOODWAY

WILSON ESTATES
ZONED "AA"








1 OPENING

1 OPENING

