


SKETCH PLAT
BRAY LINES 2ND ADDITION
 A REPLAT OF LOT 1, BRAY LINES ADD. & PART OF NW 1/4 5-28-2E

"drainage plan"

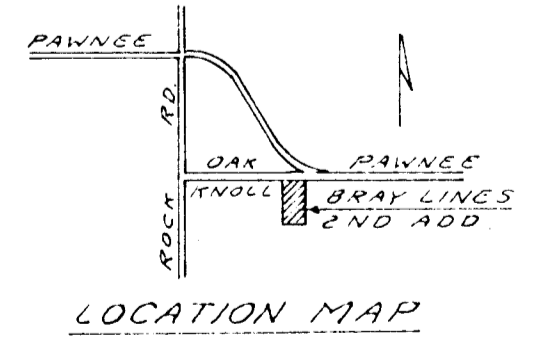

Oct 1, 1981

Runoff will drain into proposed pond site in Oak Knoll No. Park Addition.

Q = 93 cfs
 A = 32 AC

A = 17.5 AC C = 0.50
 Q₁₀₀ = 72 cfs

A = 2.0 AC C = 0.50
 Q₁₀₀ = 63 cfs

Scale: 1" = 50'
 BM - City Line 62° E 453' N
 & Pawnee & Rock
 El. 128.25

NW Cor. NE 1/4 NW 1/4
 Sec 5-28-2E

1/4 30' DRAINAGE ESTMT. OAK KNOLL NO. PARK