


UTILITY PLAN AUBURN HILLS 3RD ADDITION

Existing 16" Water Main

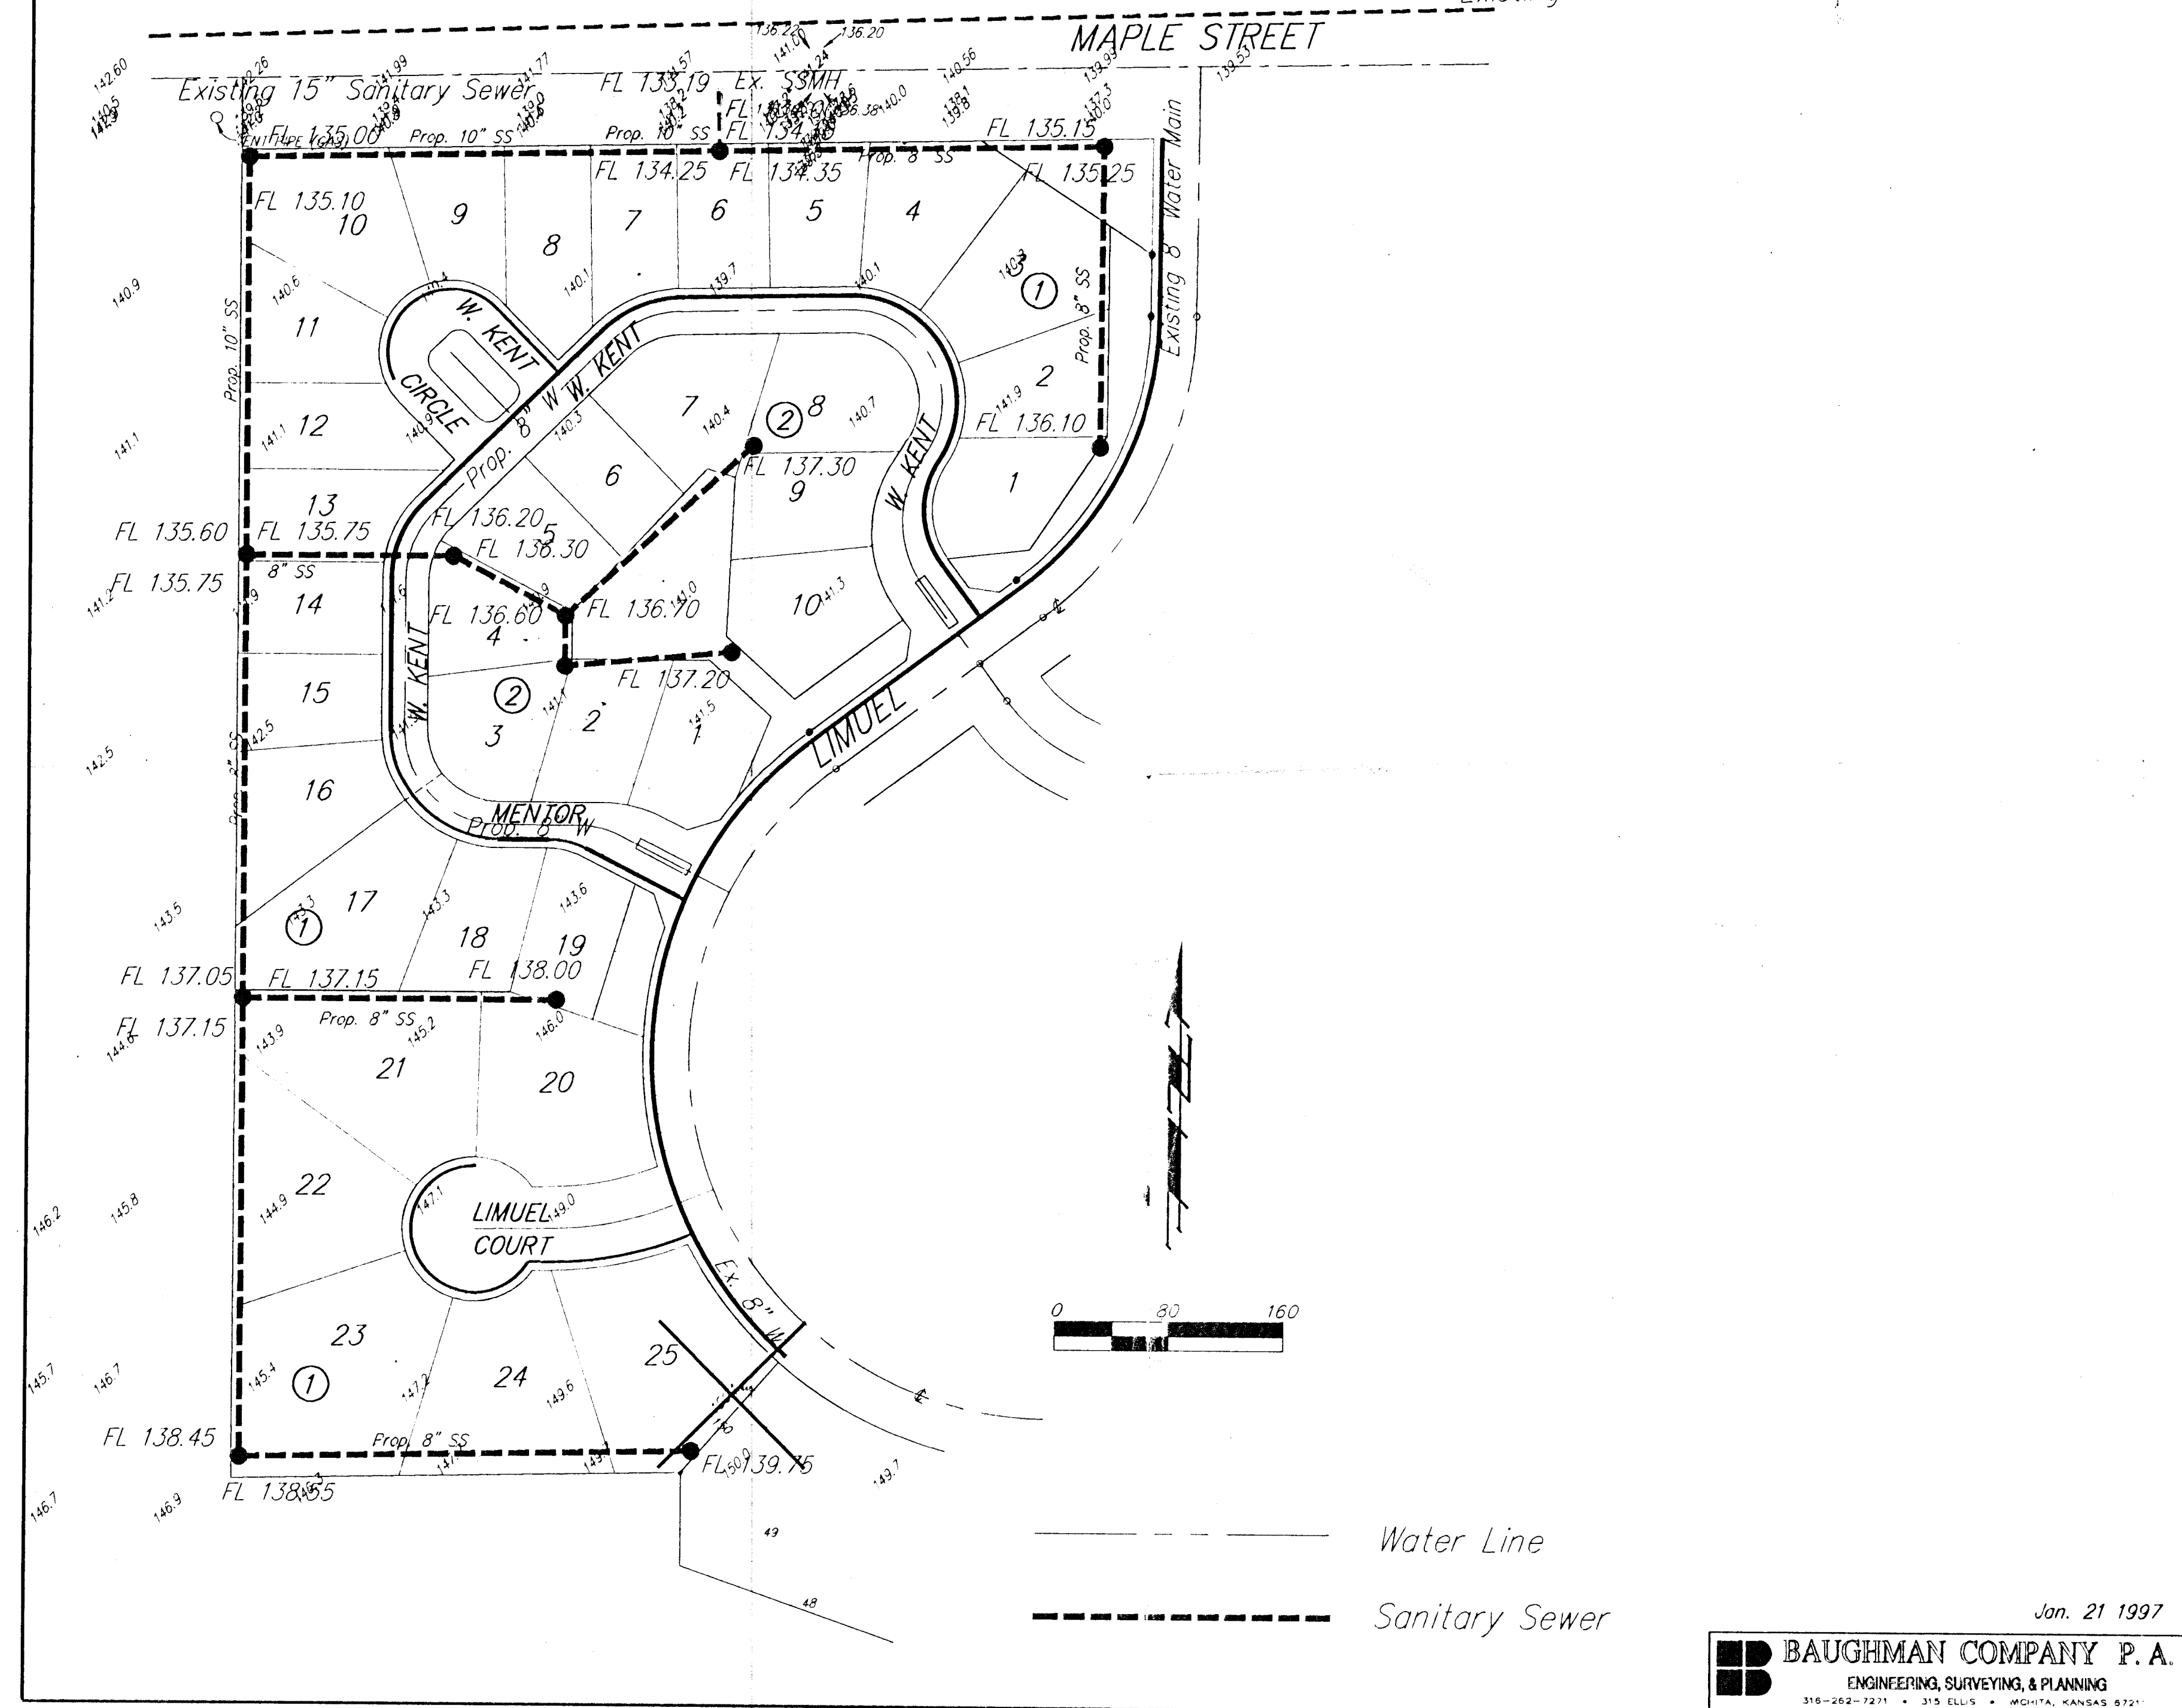

----- Water Line
 ----- Sanitary Sewer

Jan. 21 1997

BAUGHMAN COMPANY P. A.
 ENGINEERING, SURVEYING, & PLANNING
 316-262-7271 • 315 ELLIS • MOHTA, KANSAS 67211