


UTILITY PLAN AUBURN HILLS 3RD ADDITION

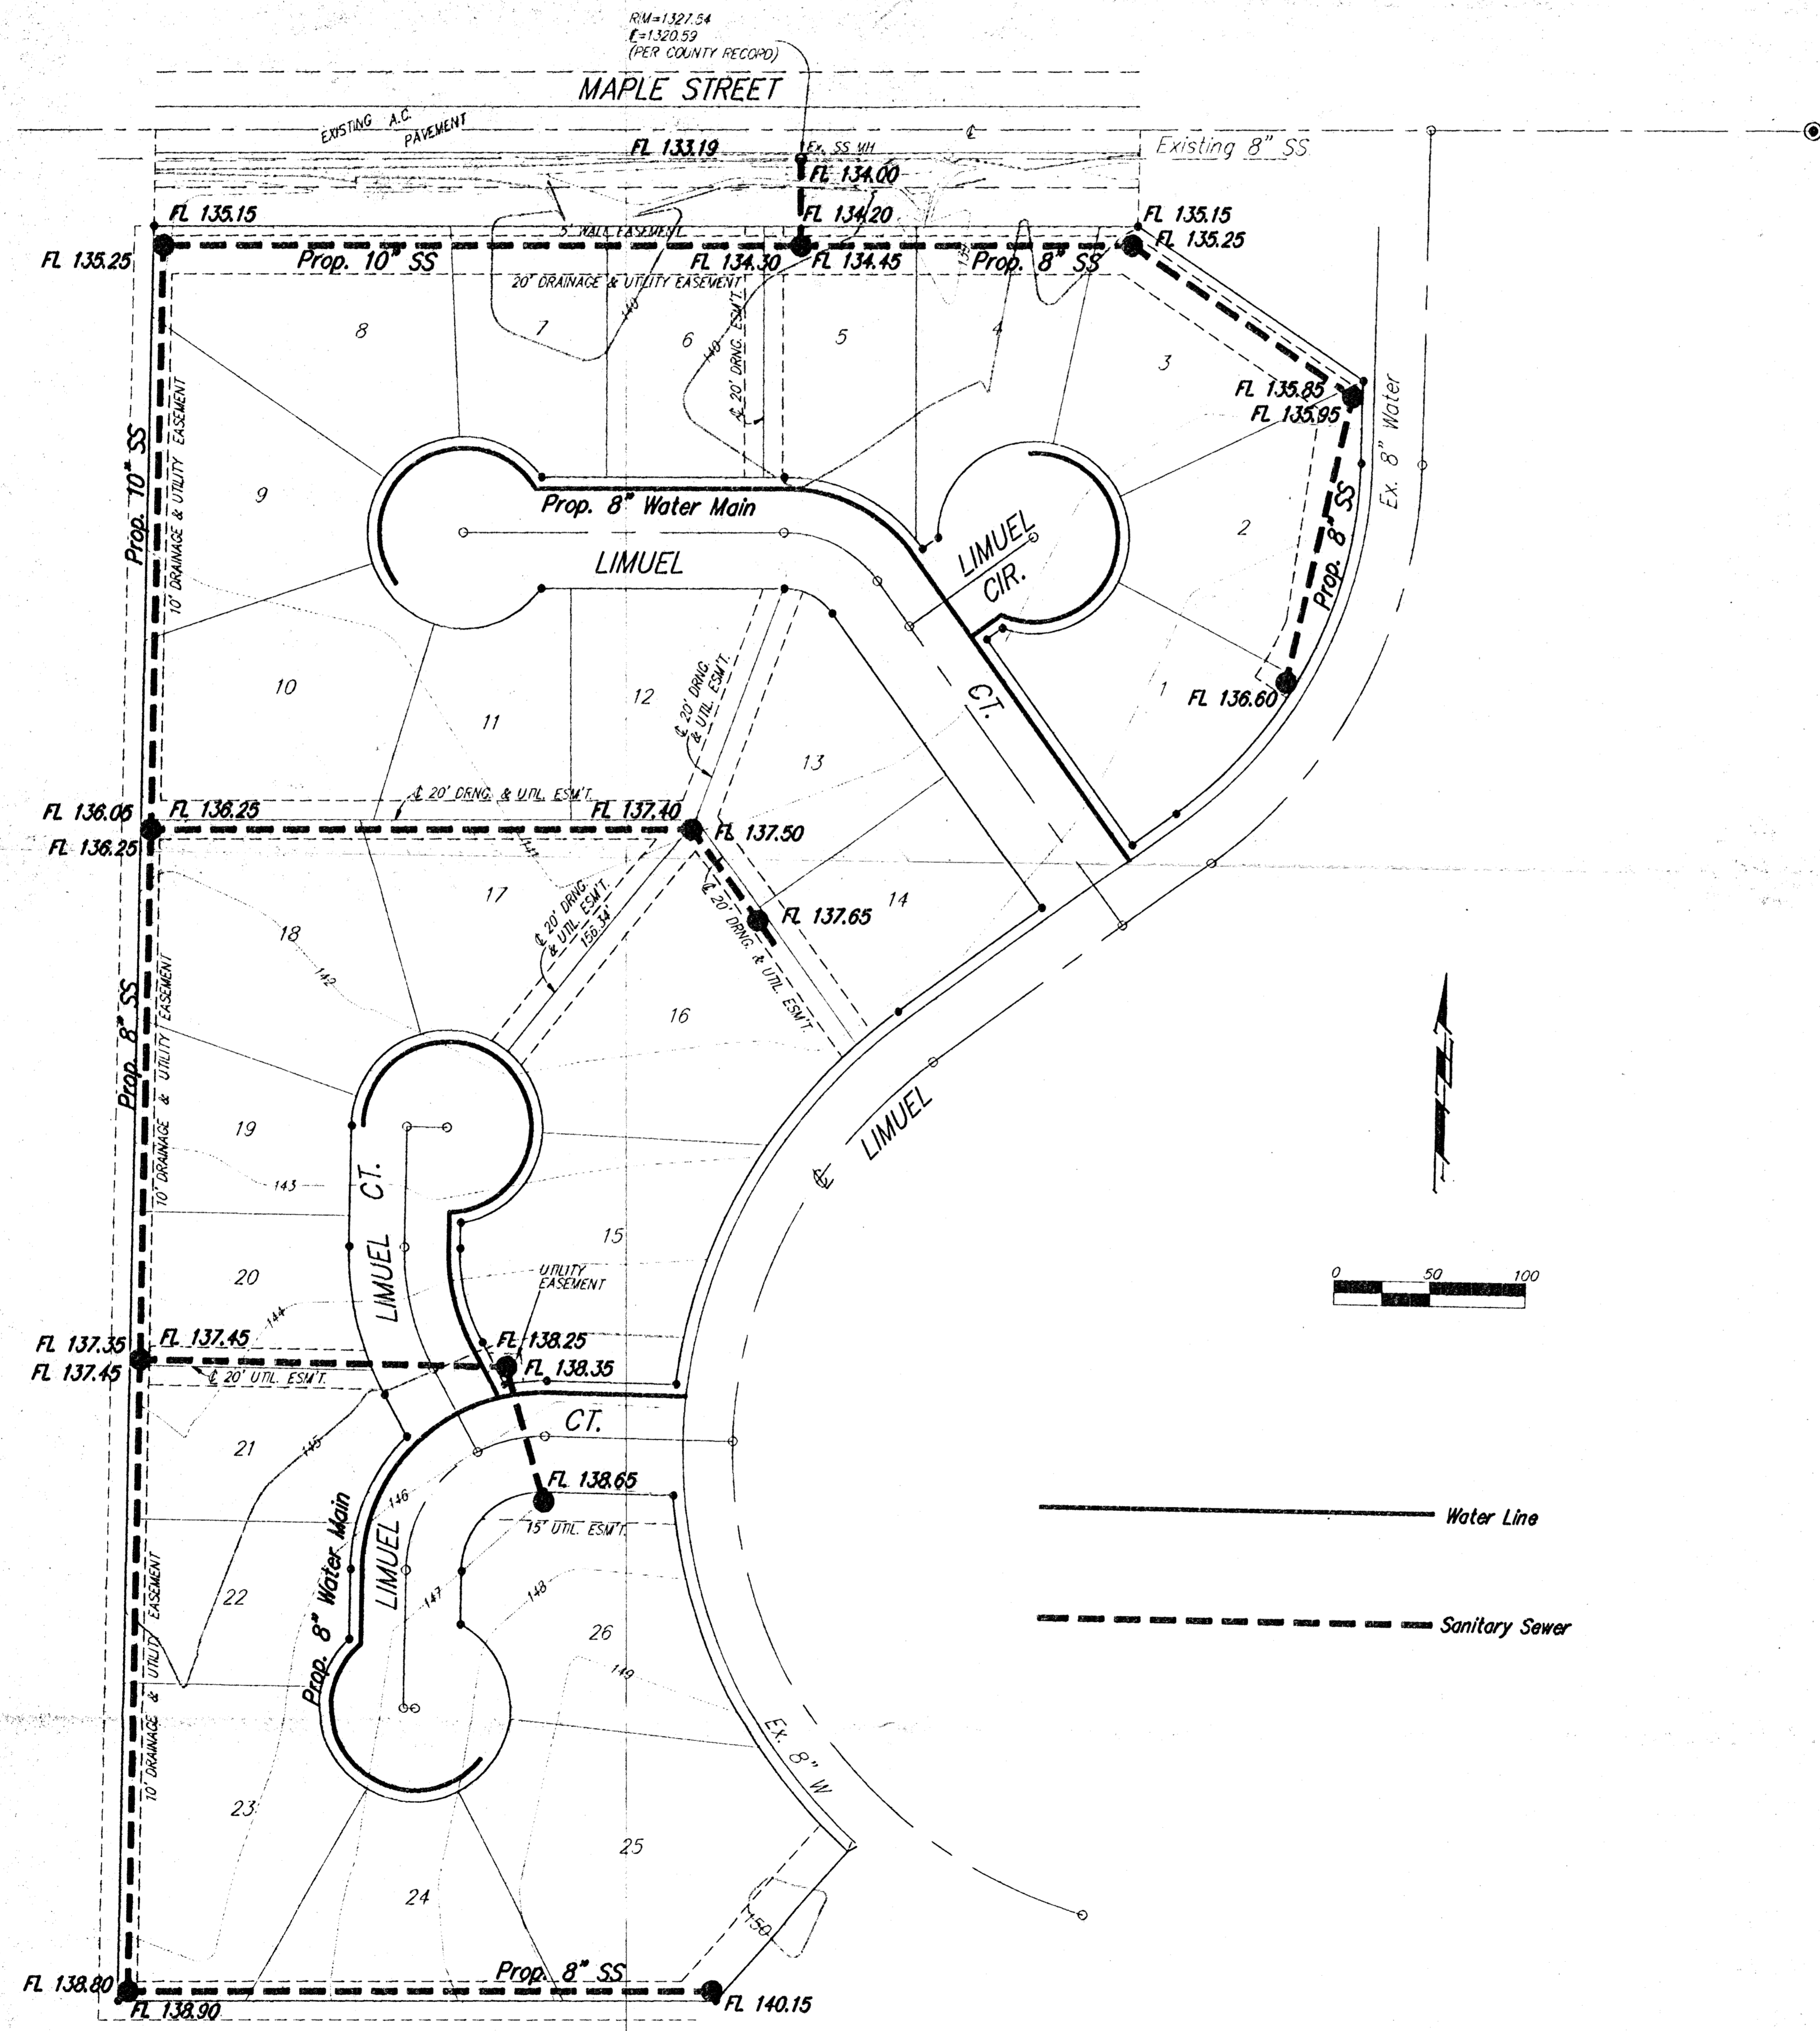

May 1997