


# UTILITY PLAN AUBURN HILLS 5TH ADDITION

WICHITA, SEDGWICK COUNTY, KANSAS

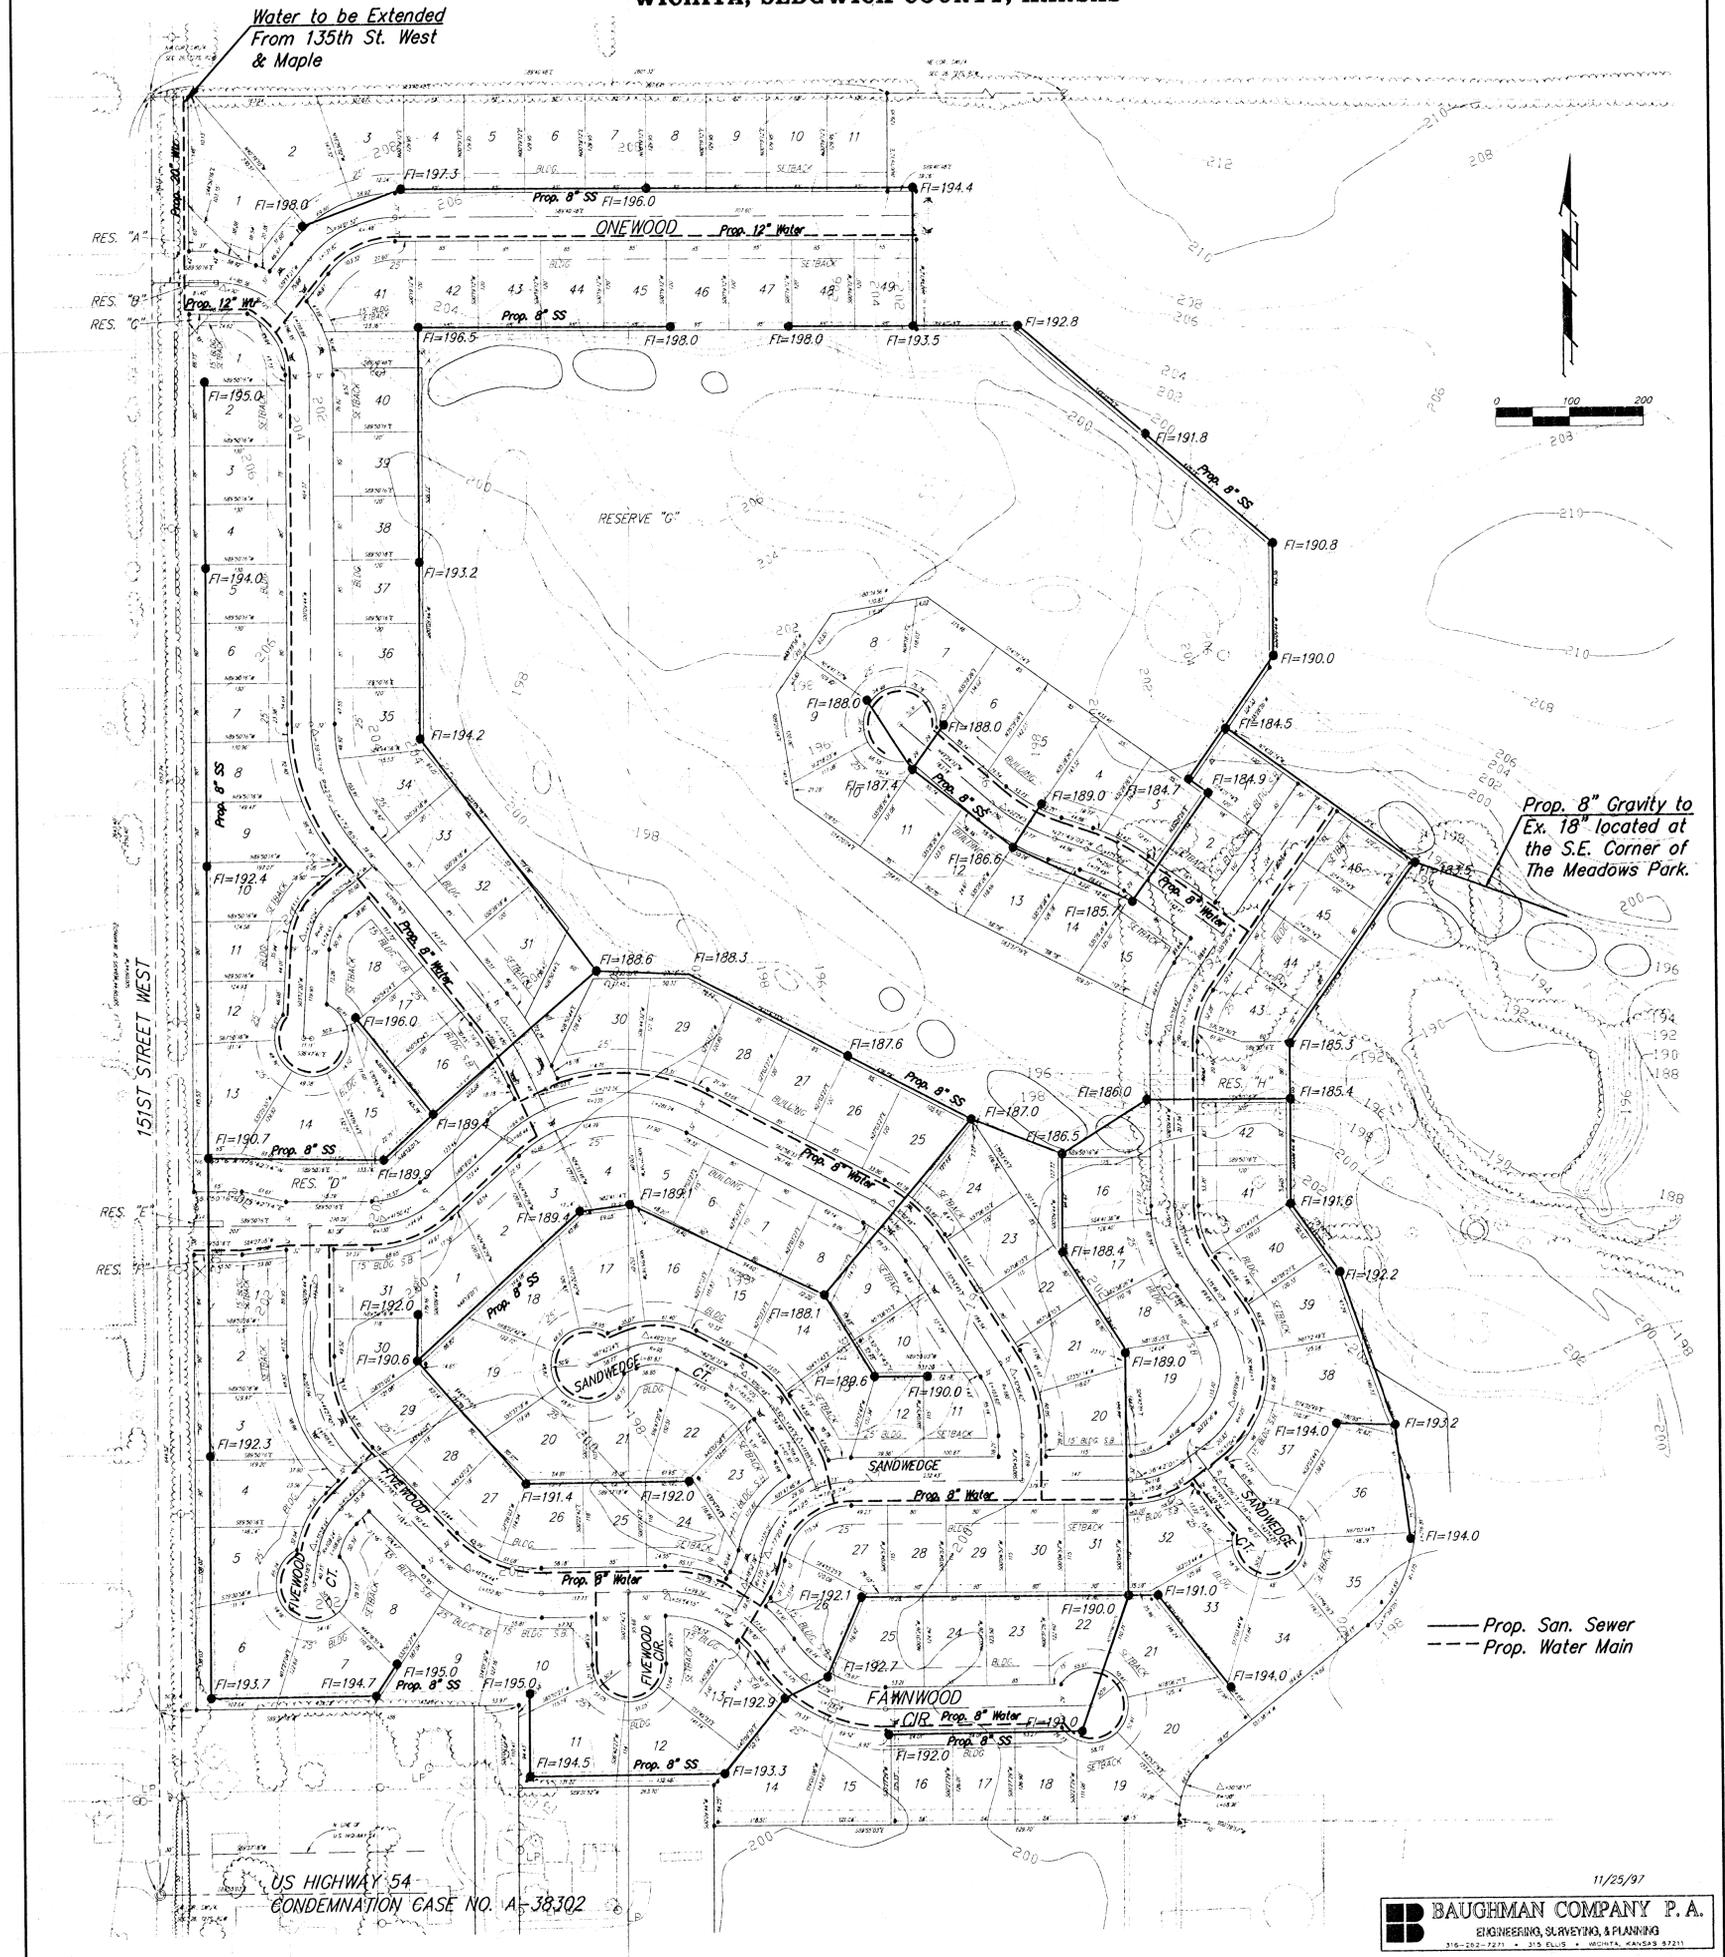

US HIGHWAY 54  
CONDEMNATION CASE NO. A-38,302

11/25/97