


DOUGLAS

AVE.

Complete Access Control



1" = 20'
ELEV. = CITY DATUM

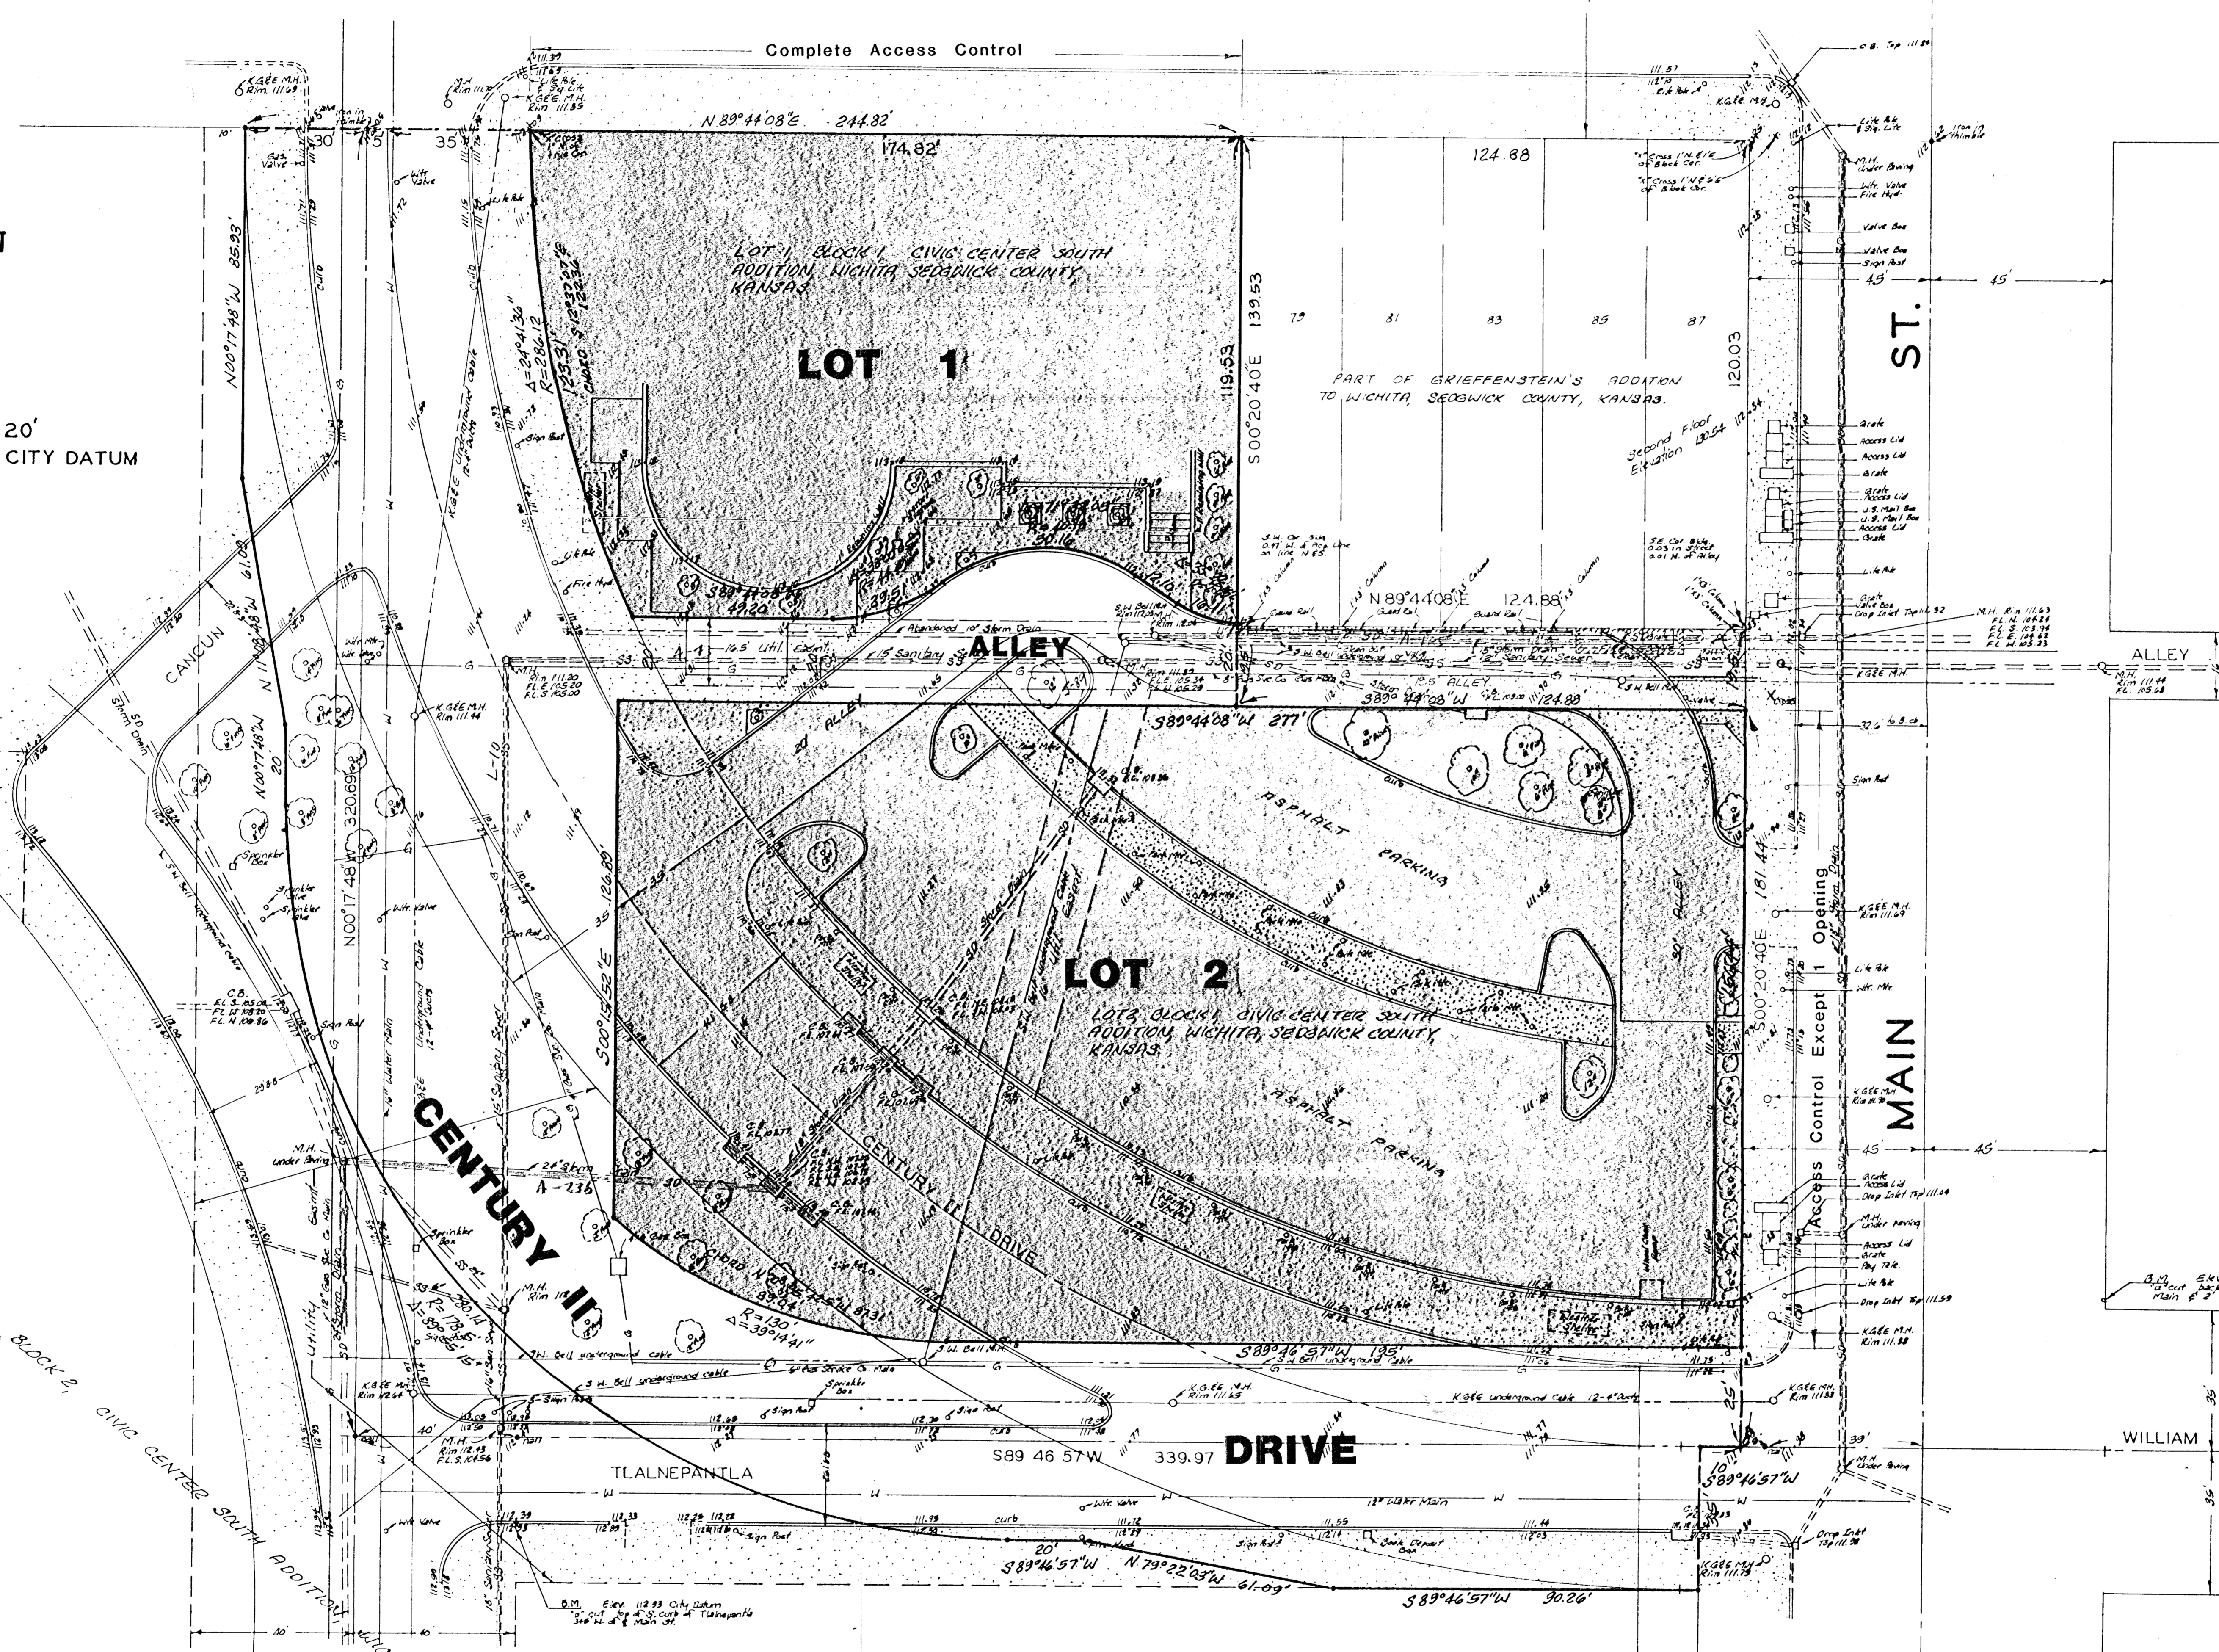

$N 89^{\circ}44'08''E$ 244.82'

LOT 1

LOT 1, BLOCK 1, CIVIC CENTER SOUTH ADDITION, WICHITA, SEDGWICK COUNTY, KANSAS

PART OF GRIEFENSTEIN'S ADDITION TO WICHITA, SEDGWICK COUNTY, KANSAS

ALLEY

LOT 2

LOT 2, BLOCK 1, CIVIC CENTER SOUTH ADDITION, WICHITA, SEDGWICK COUNTY, KANSAS

CENTURY II DRIVE

DRIVE

ST.

MAIN

WILLIAM

PRELIMINARY PLAT

CIVIC CENTER SOUTH 3RD ADDITION

LOTS 1 & 2, BLOCK 1, & PART OF LOT 1, BLOCK 2, CIVIC CENTER SOUTH ADDITION

CITY OF WICHITA