


U. S. HIGHWAY 54
COND. CASE NO. A-38302

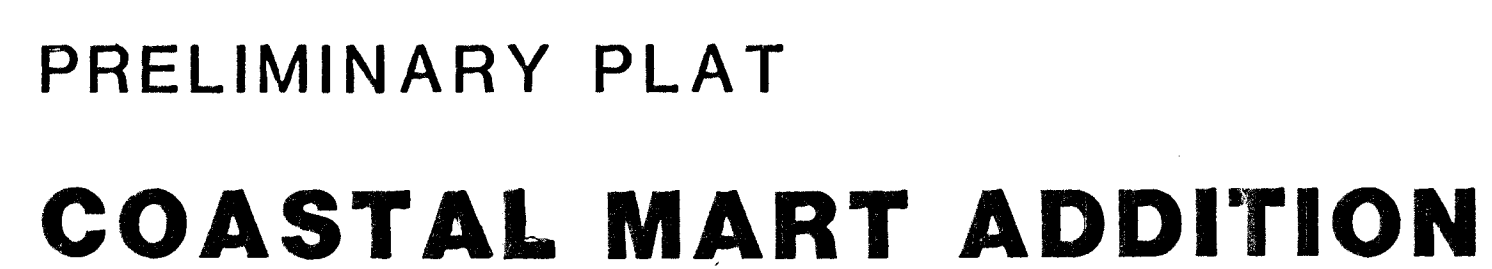

OWNER: GENE AND MARIE MILES
CONTRACT PURCHASER: COASTAL MART

NOTE:

THE UTILITY LOCATIONS REPRESENTED ON THIS SURVEY WERE COMPILED BY BOTH FIELD OBSERVATION AND INFORMATION FROM THE VARIOUS UTILITY COMPANIES. IF ANY CONSTRUCTION OR RELOCATION IS PLANNED FOR THIS SITE THE VARIOUS UTILITY COMPANIES SHOULD BE REQUESTED TO VERIFY THEIR LOCATIONS IN THE FIELD PRIOR TO FINAL DESIGN OR CONSTRUCTION.

Scale 1" = 20'

Bench Mark:
'X' cut on top of cone.
base of Gene Miles
sign. = 14761 City Datum

B BAUGHMAN COMPANY, P.A.
SURVEYING & ENGINEERING
318/262-7271 • 315 ELLIS • WICHITA, KANSAS 67211