




1" = 30'
Elev = City Datum

BENCH MARK:
City Standard Disc 29.5' east &
23.5' south of intersection of 1/2
Sheridan & E of 13th St No.
Elevation = 123.72 City Datum

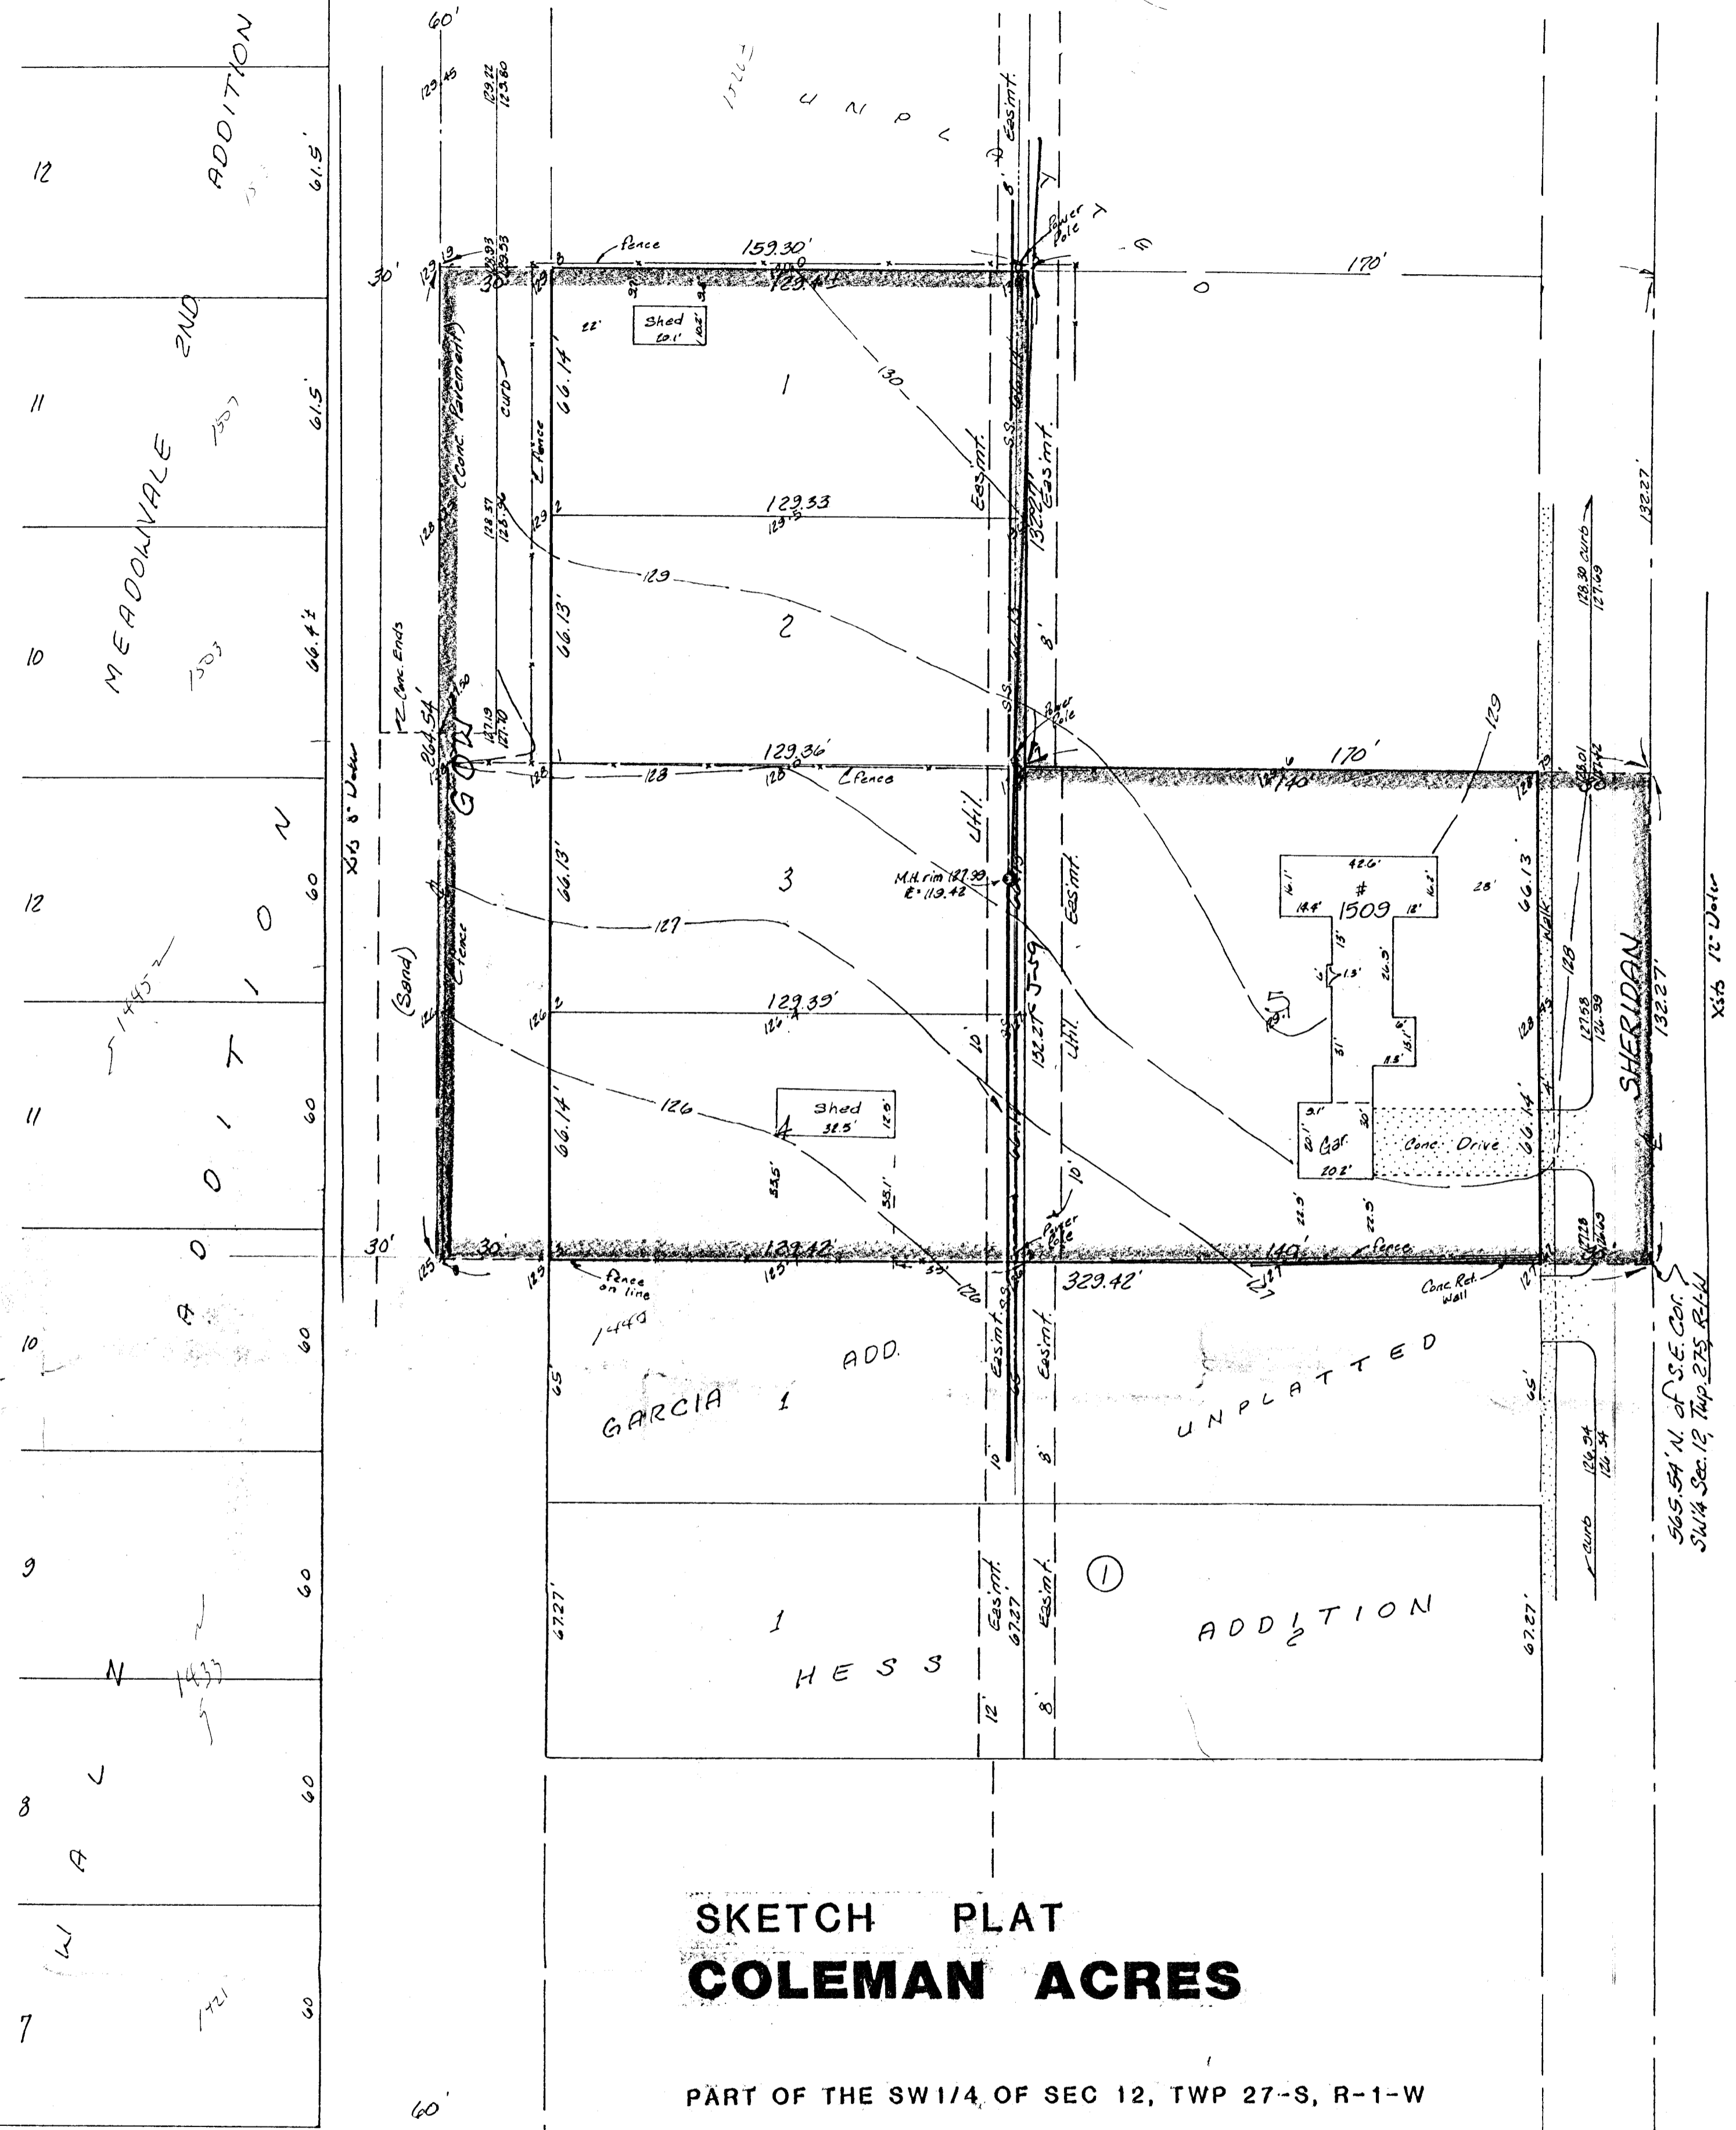

SKETCH PLAT COLEMAN ACRES

PART OF THE SW 1/4 OF SEC 12, TWP 27-S, R-1-W

CLADINE COLEMAN
MERLE & VERA SEAVEY