



SKETCH PLAT

~~PRELIMINARY PLAT~~
COLGAN ADDITION
WICHITA, SEDGWICK COUNTY, KANSAS

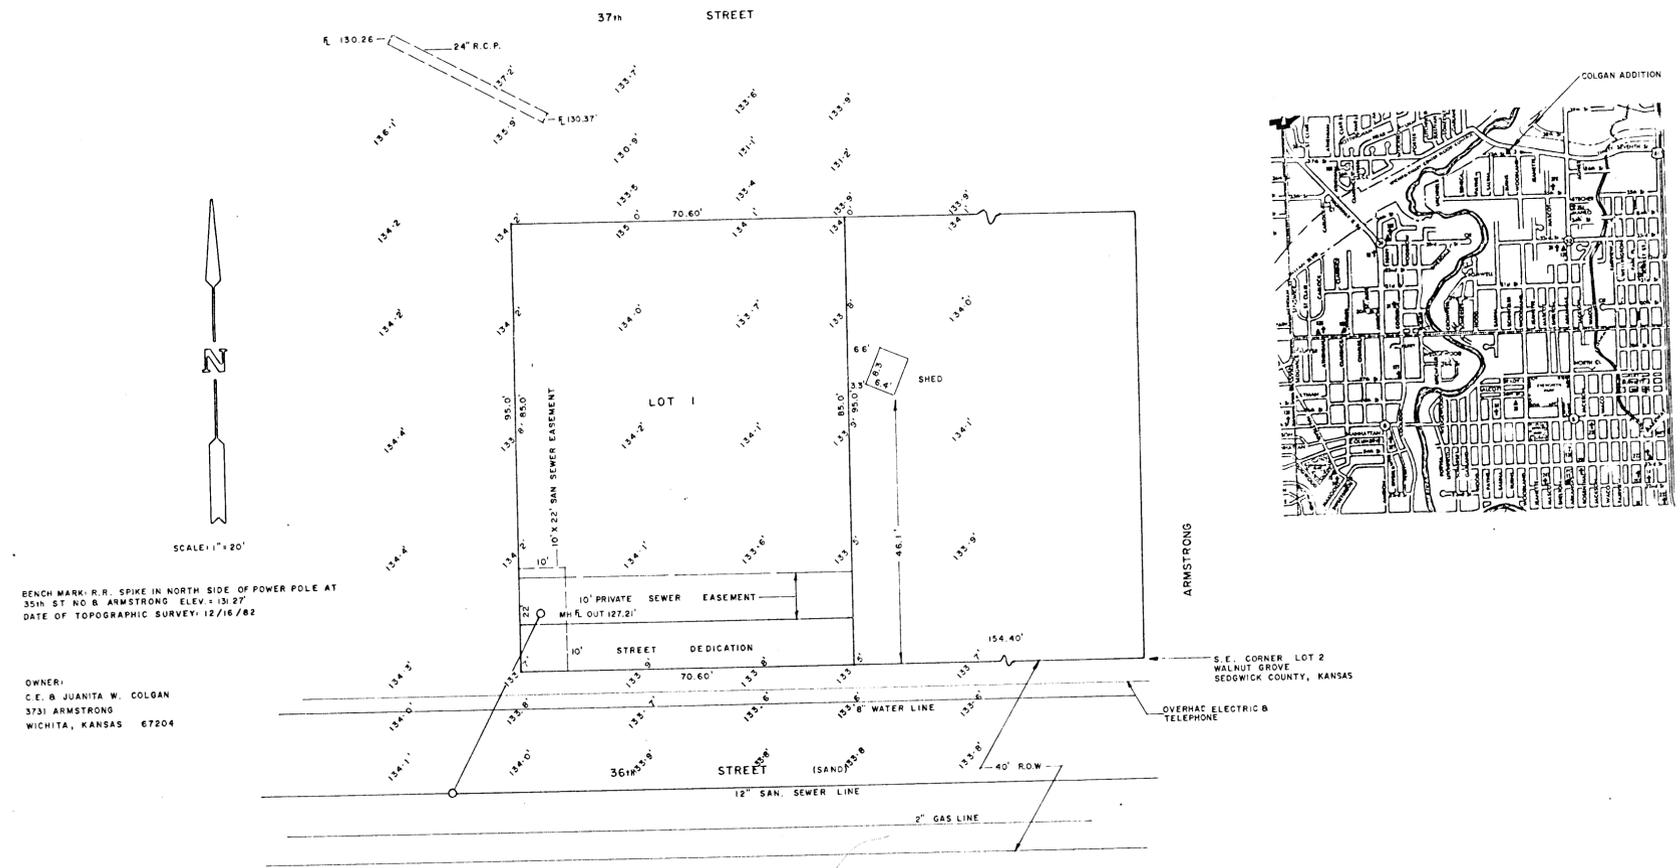

BENCH MARK: R.R. SPIKE IN NORTH SIDE OF POWER POLE AT
35th ST NO & ARMSTRONG ELEV. = 131.27
DATE OF TOPOGRAPHIC SURVEY: 12/16/82

OWNER:
C. E. & JUANITA W. COLGAN
3731 ARMSTRONG
WICHITA, KANSAS 67204

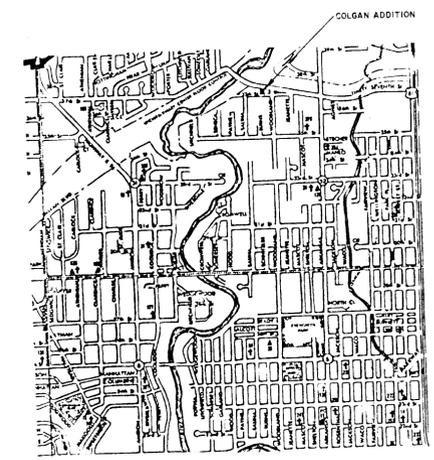

AIR CAPITOL LAND SURVEYORS
2160 WEST 21st ST
WICHITA, KANSAS 67203