



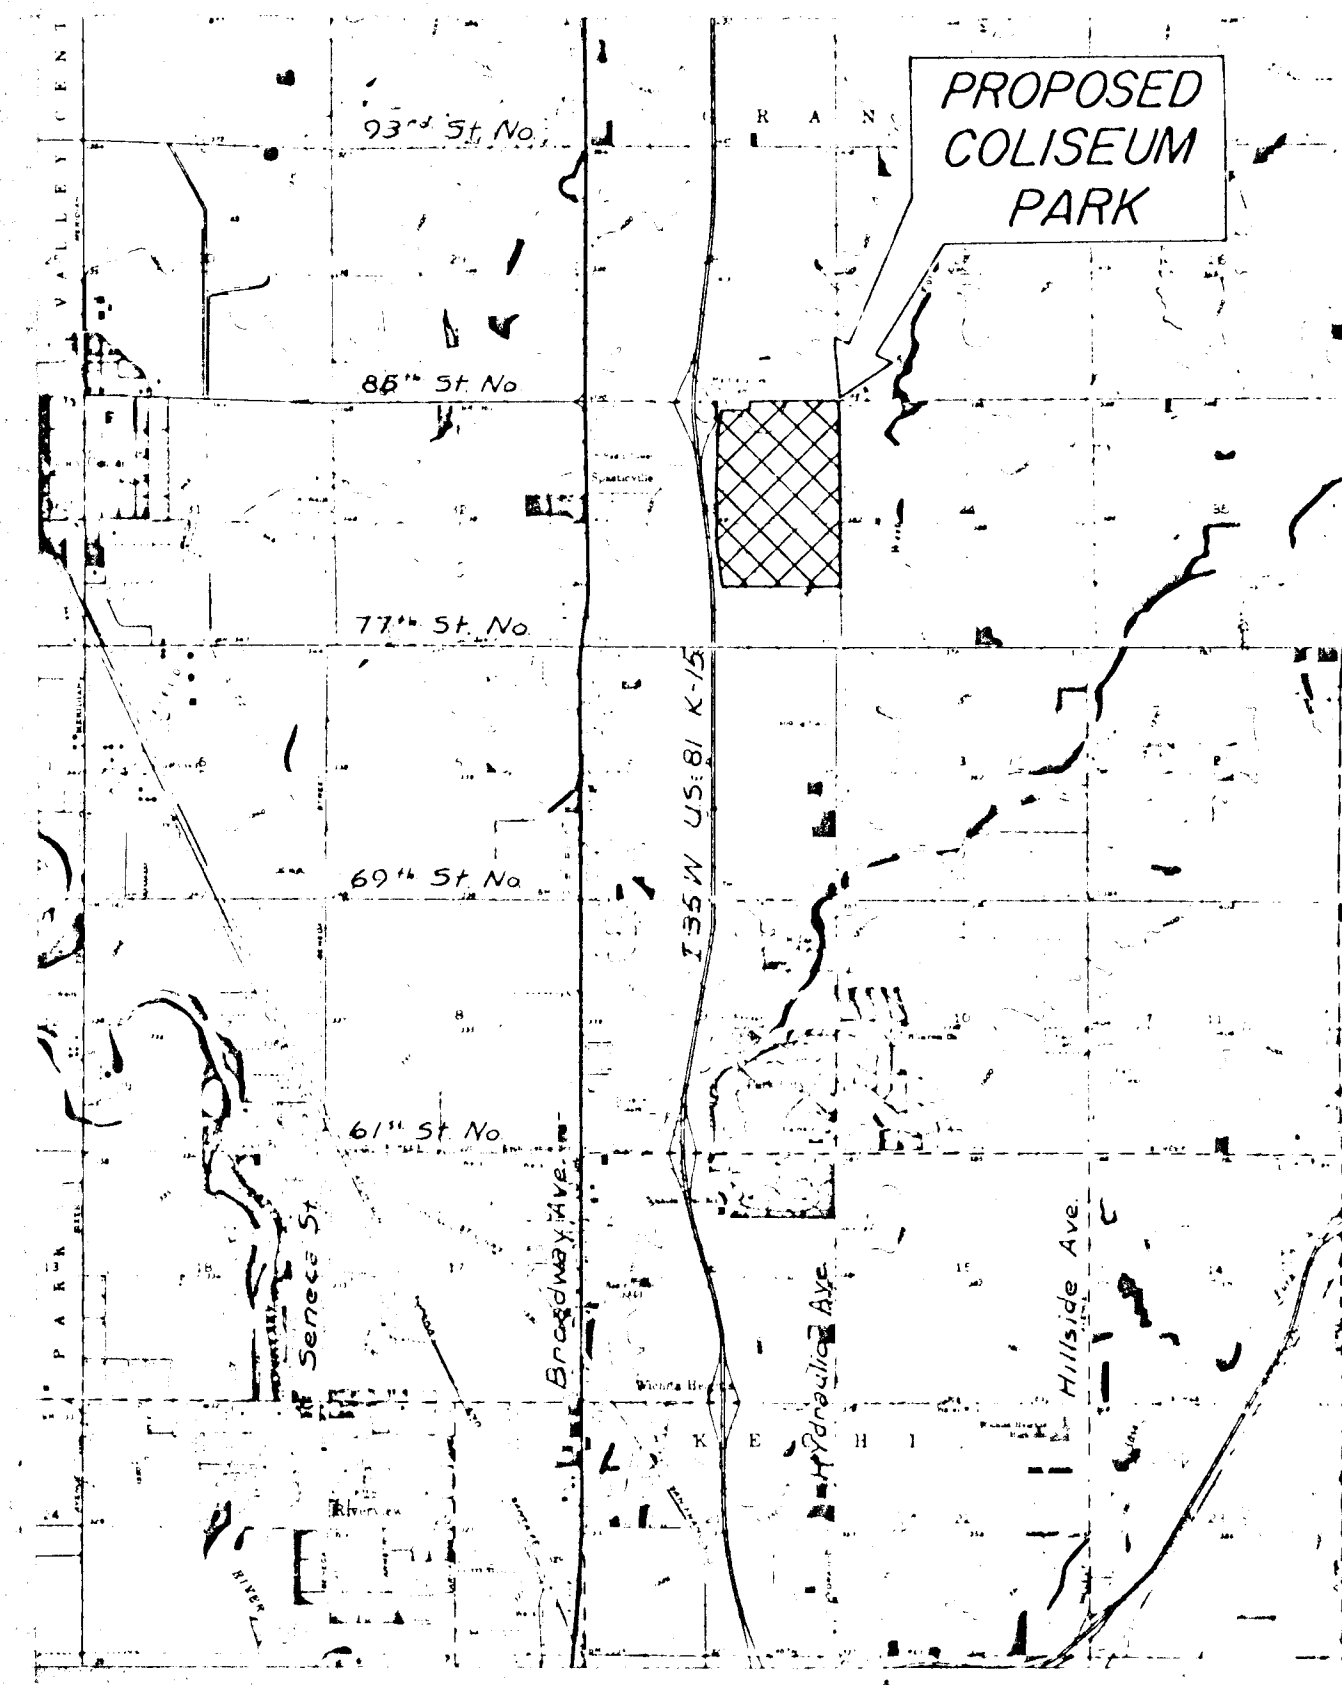


VICINITY MAP

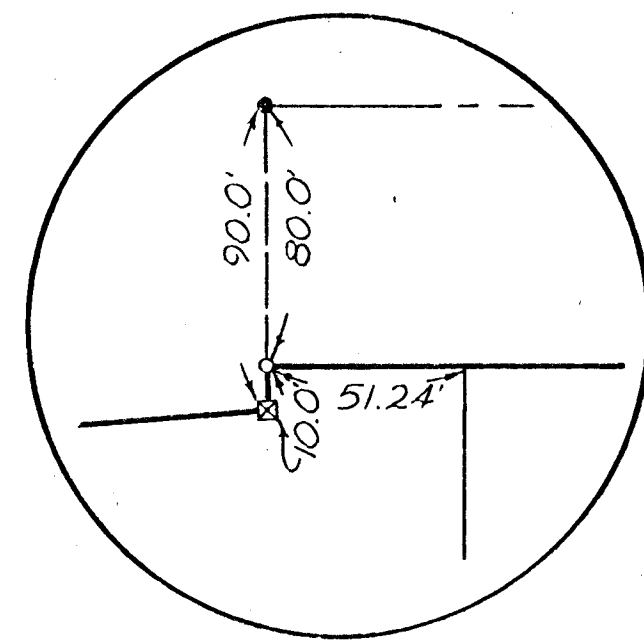


DESCRIPTION:
THE NE 1/4 AND THE N 1/2 OF THE SE 1/4 OF SEC. 33, T25S, R1E,
EXCEPT THAT PORTION TAKEN FOR RIGHT-OF-WAY FOR HIGH-
WAY 1-35.

BM7-A "X" ON SOUTH HUBGUARD OF CULVERT, 100' WEST
OF NE COR., SEC. 33, T25S, R1E. ELEV. 1391.55

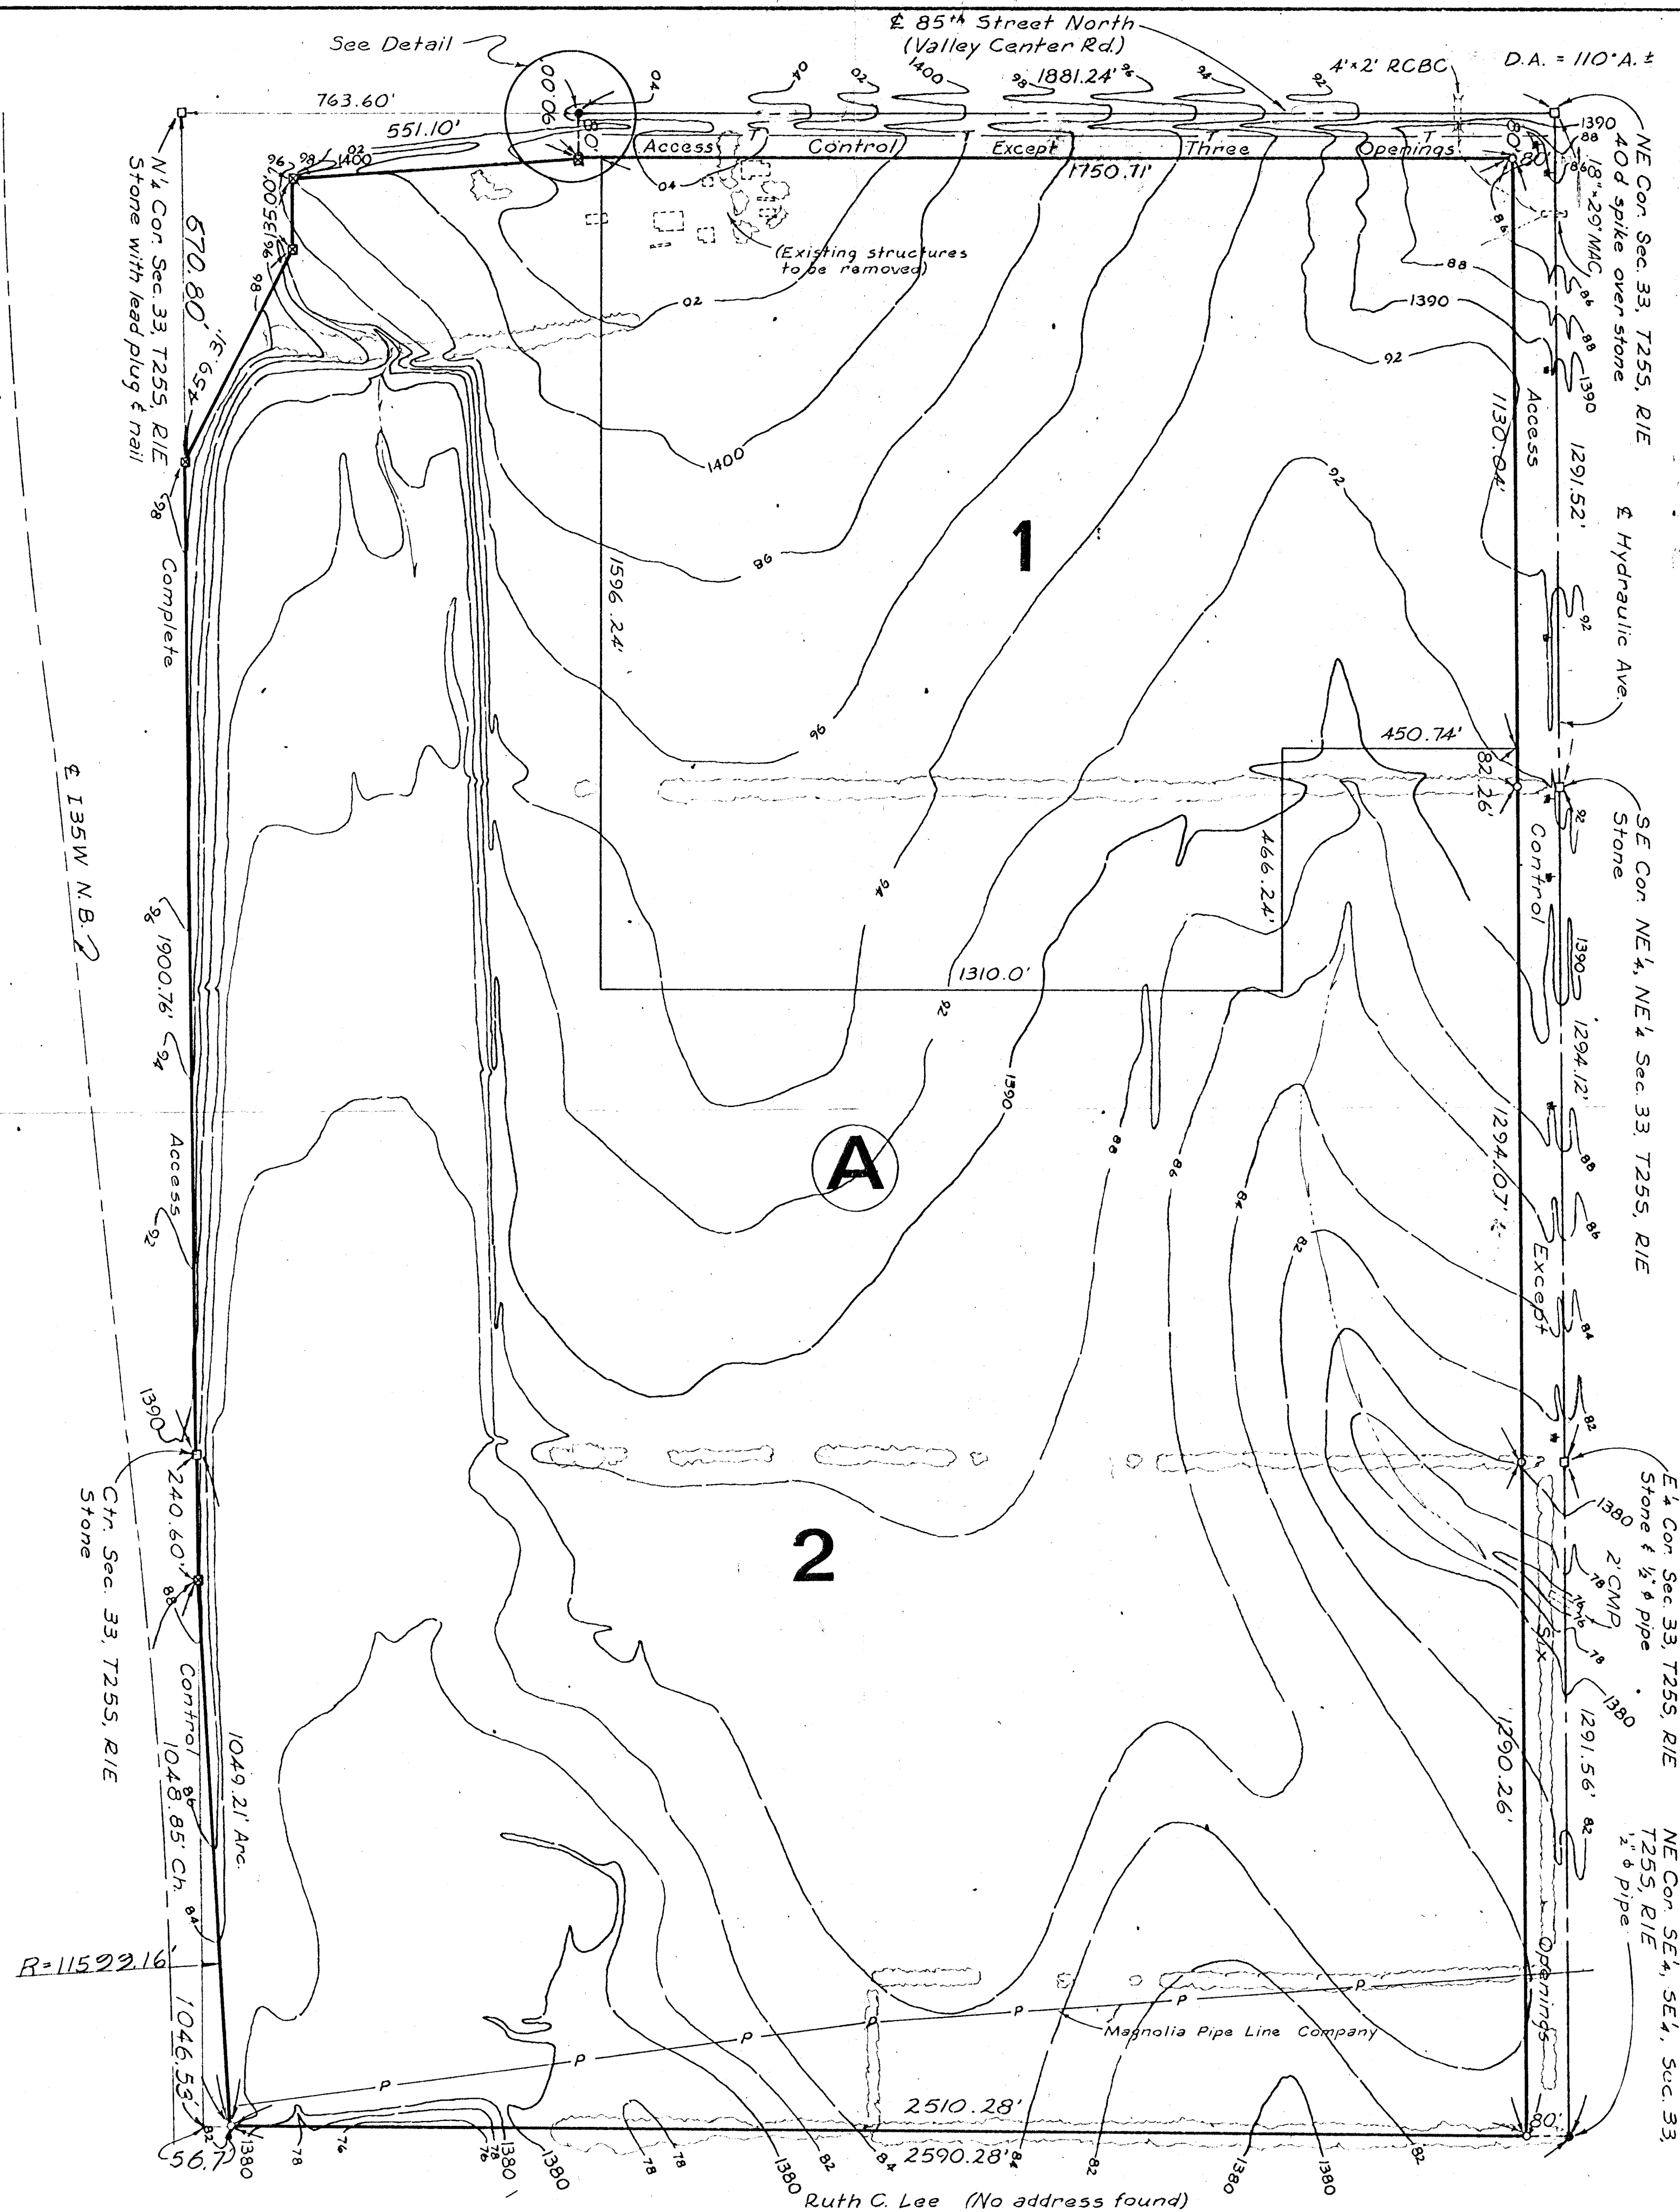

PRELIMINARY PLAT OF COLISEUM PARK

SEDGWICK COUNTY, KANSAS

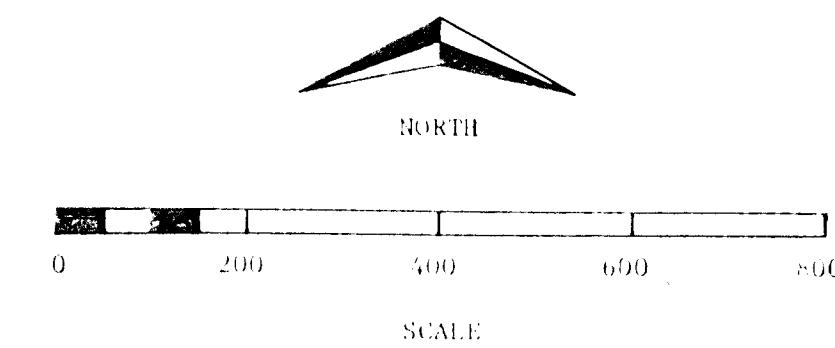

LEGEND

- ☒ RIGHT-OF-WAY MARKER
- 1/2" ϕ PIPE (THIS SURVEY)
- 1/2" ϕ PIPE (EXISTING)

TOPOGRAPHY DATED 11-72