
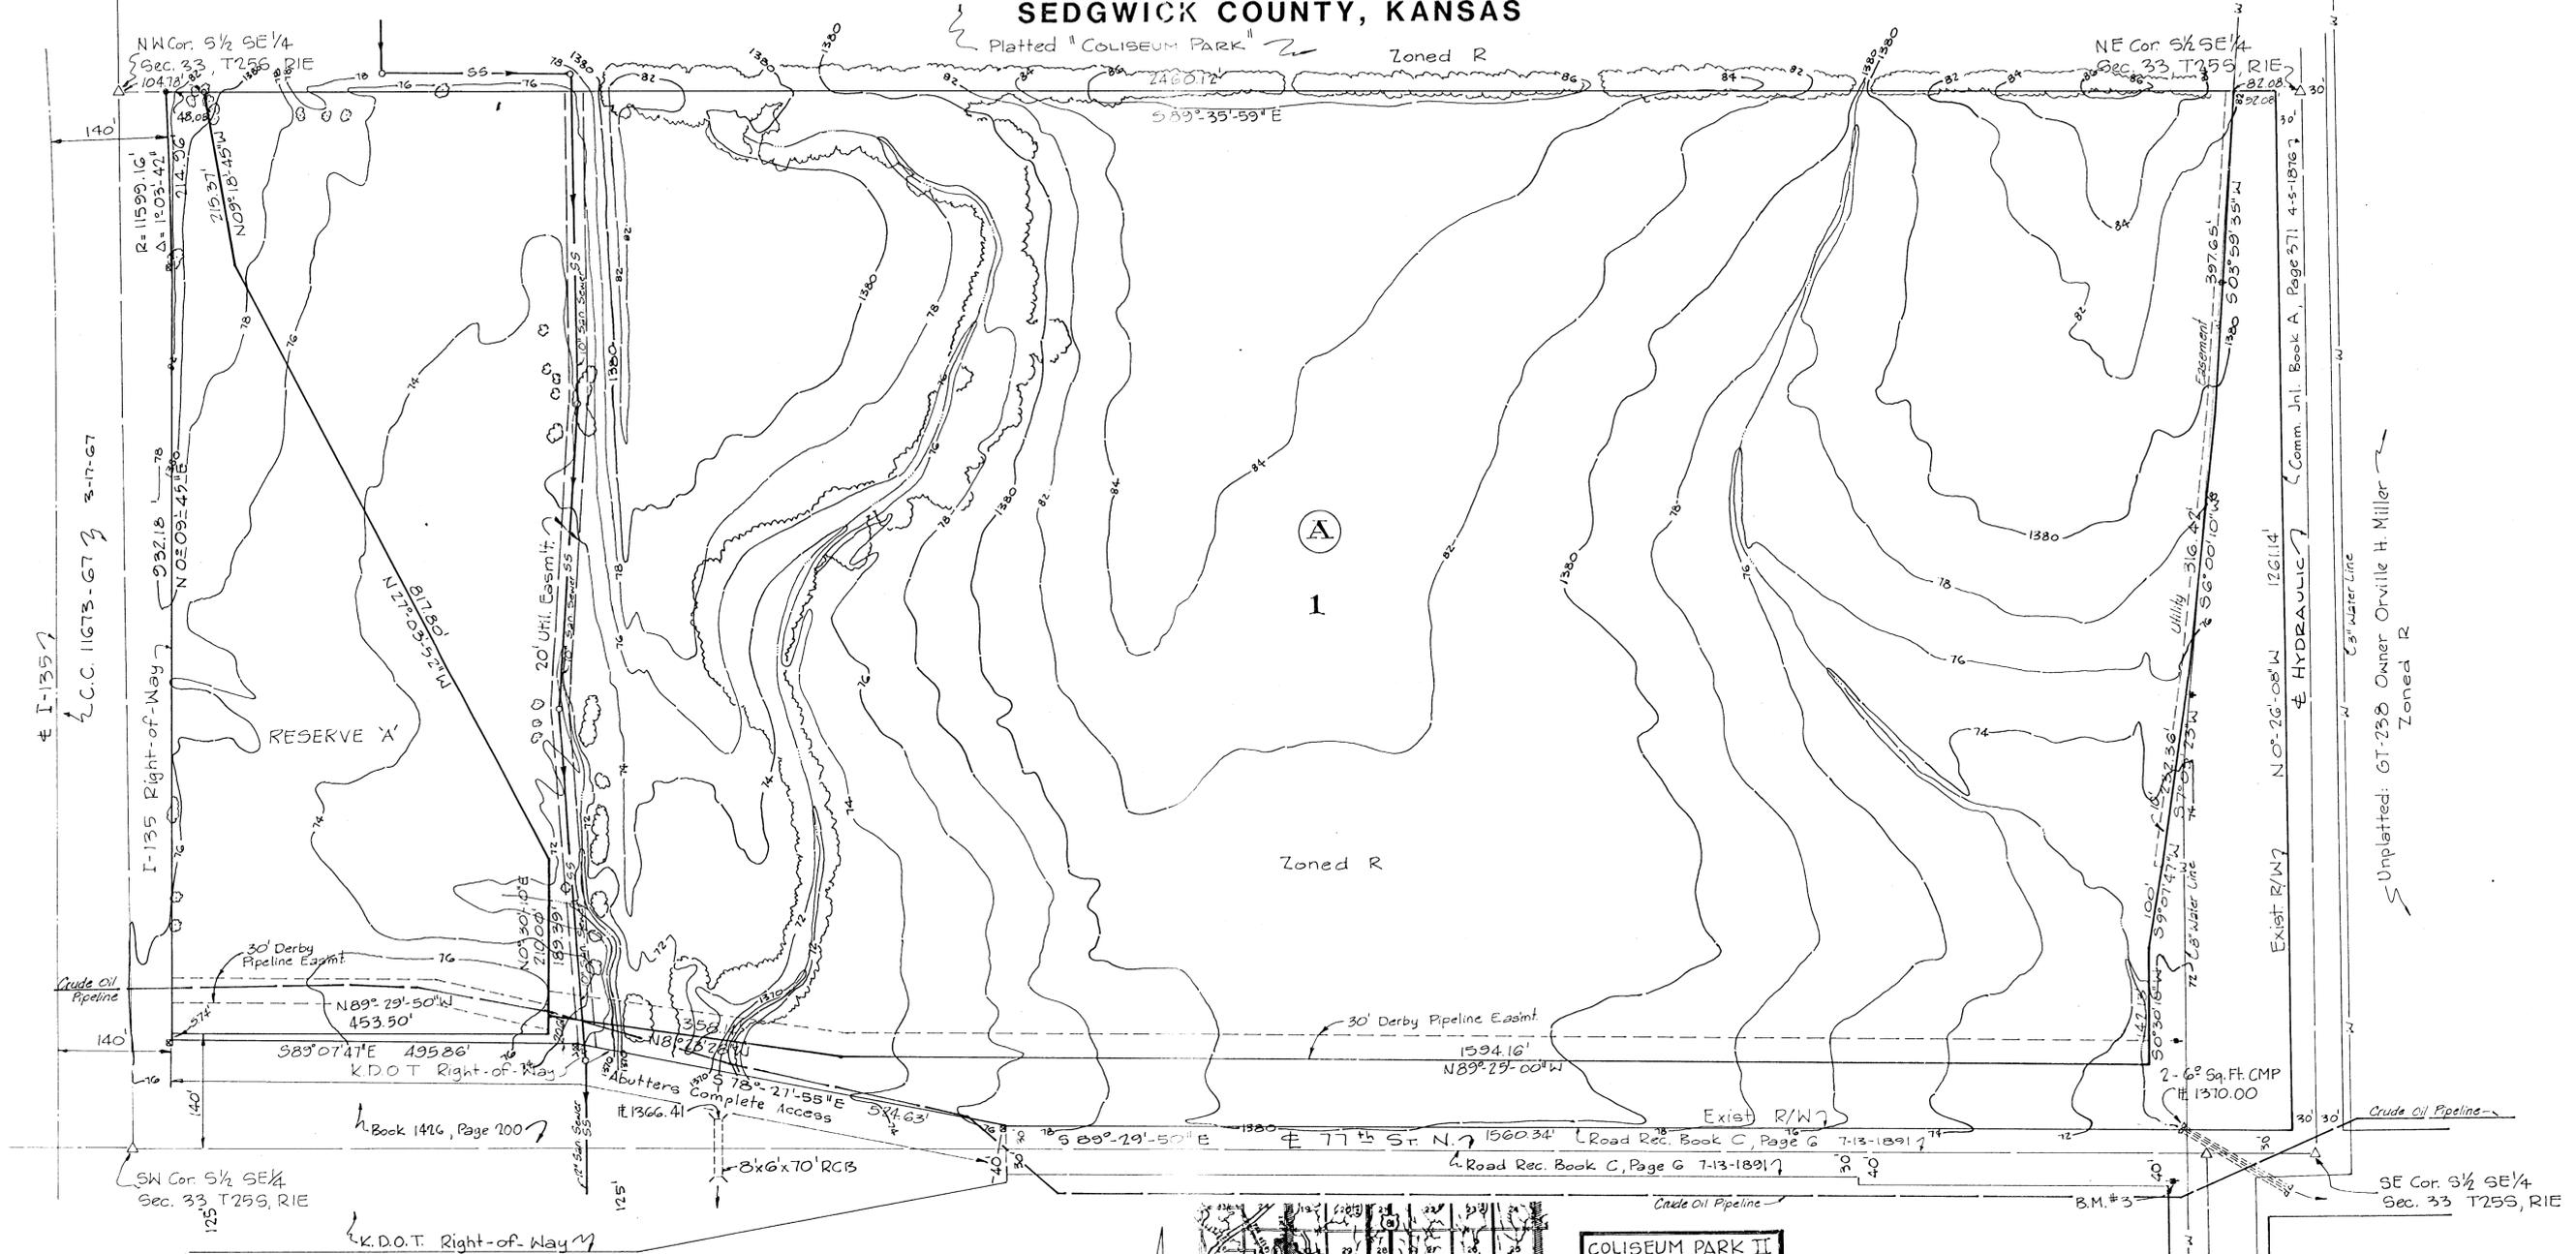


PRELIMINARY PLAT

COLISEUM PARK II

SEDGWICK COUNTY, KANSAS

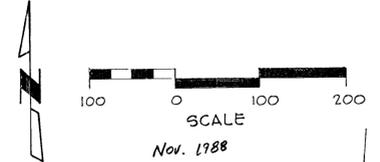

I-135
C.C. 11673-67 3-17-67

NW Cor. 1/2 SE 1/4
Sec. 33, T25S, R1E

NE Cor. 1/2 SE 1/4
Sec. 33, T25S, R1E

SW Cor. 1/2 SE 1/4
Sec. 33, T25S, R1E

SE Cor. 1/2 SE 1/4
Sec. 33, T25S, R1E

Unplatted: KE-22-1
Owner Walter F. Davison
Zoned R

Unplatted: 6T-238 Owner Orville H. Miller
Zoned R



VICINITY MAP

COLISEUM PARK II

B.M.#3 R.R. Spk. in a Power Pole
175 feet west and 35 feet south
of the SE Corner, Sec. 33, T25S, R1E
Elev. 1371.36

Booker/Freund
Engineers Architects Planners