
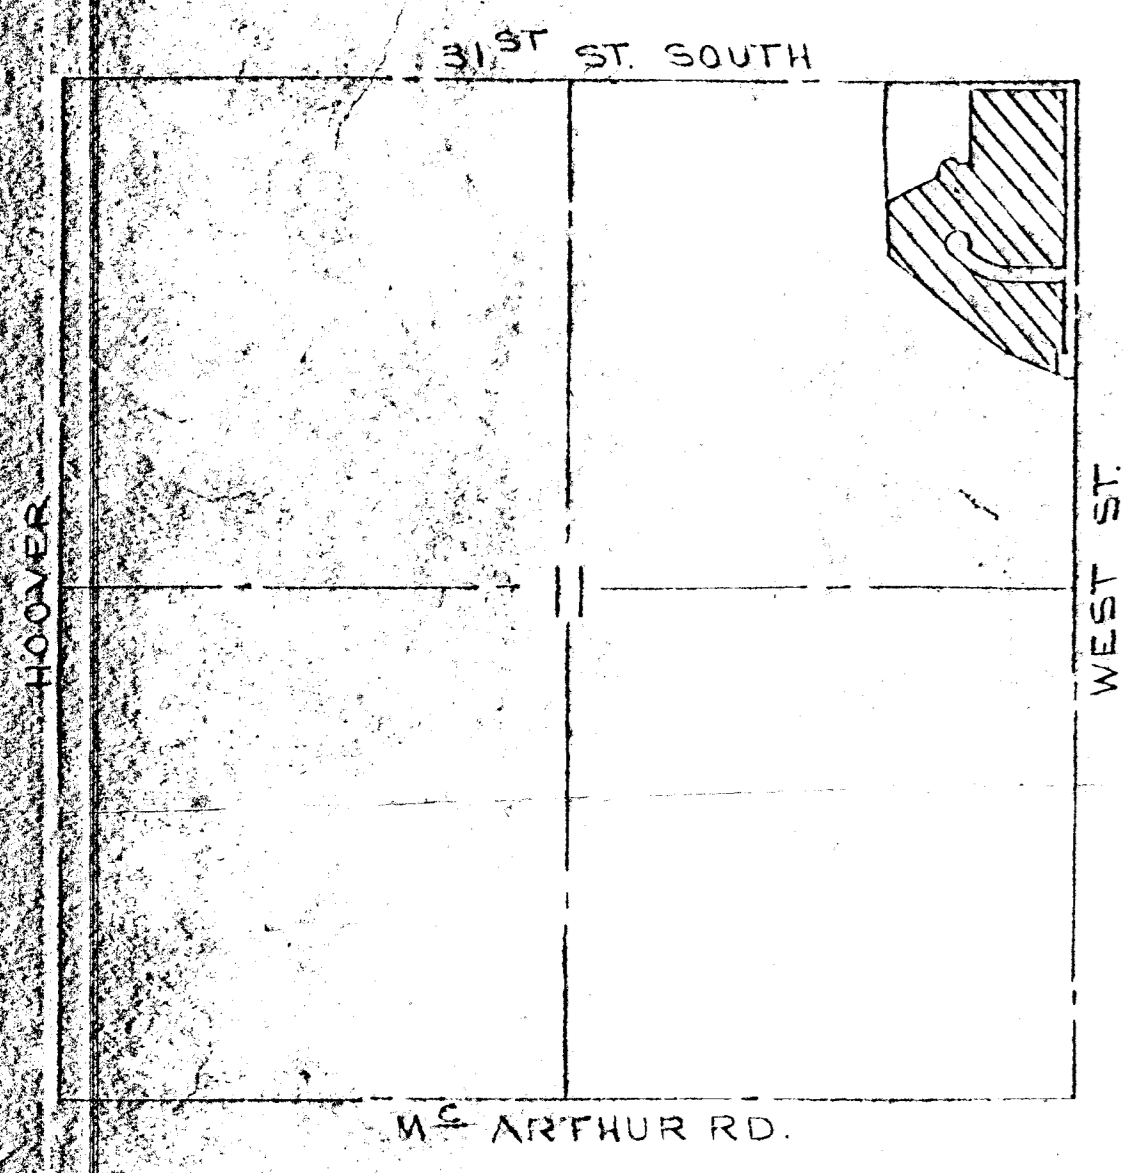


20' dr. front  
15' main access

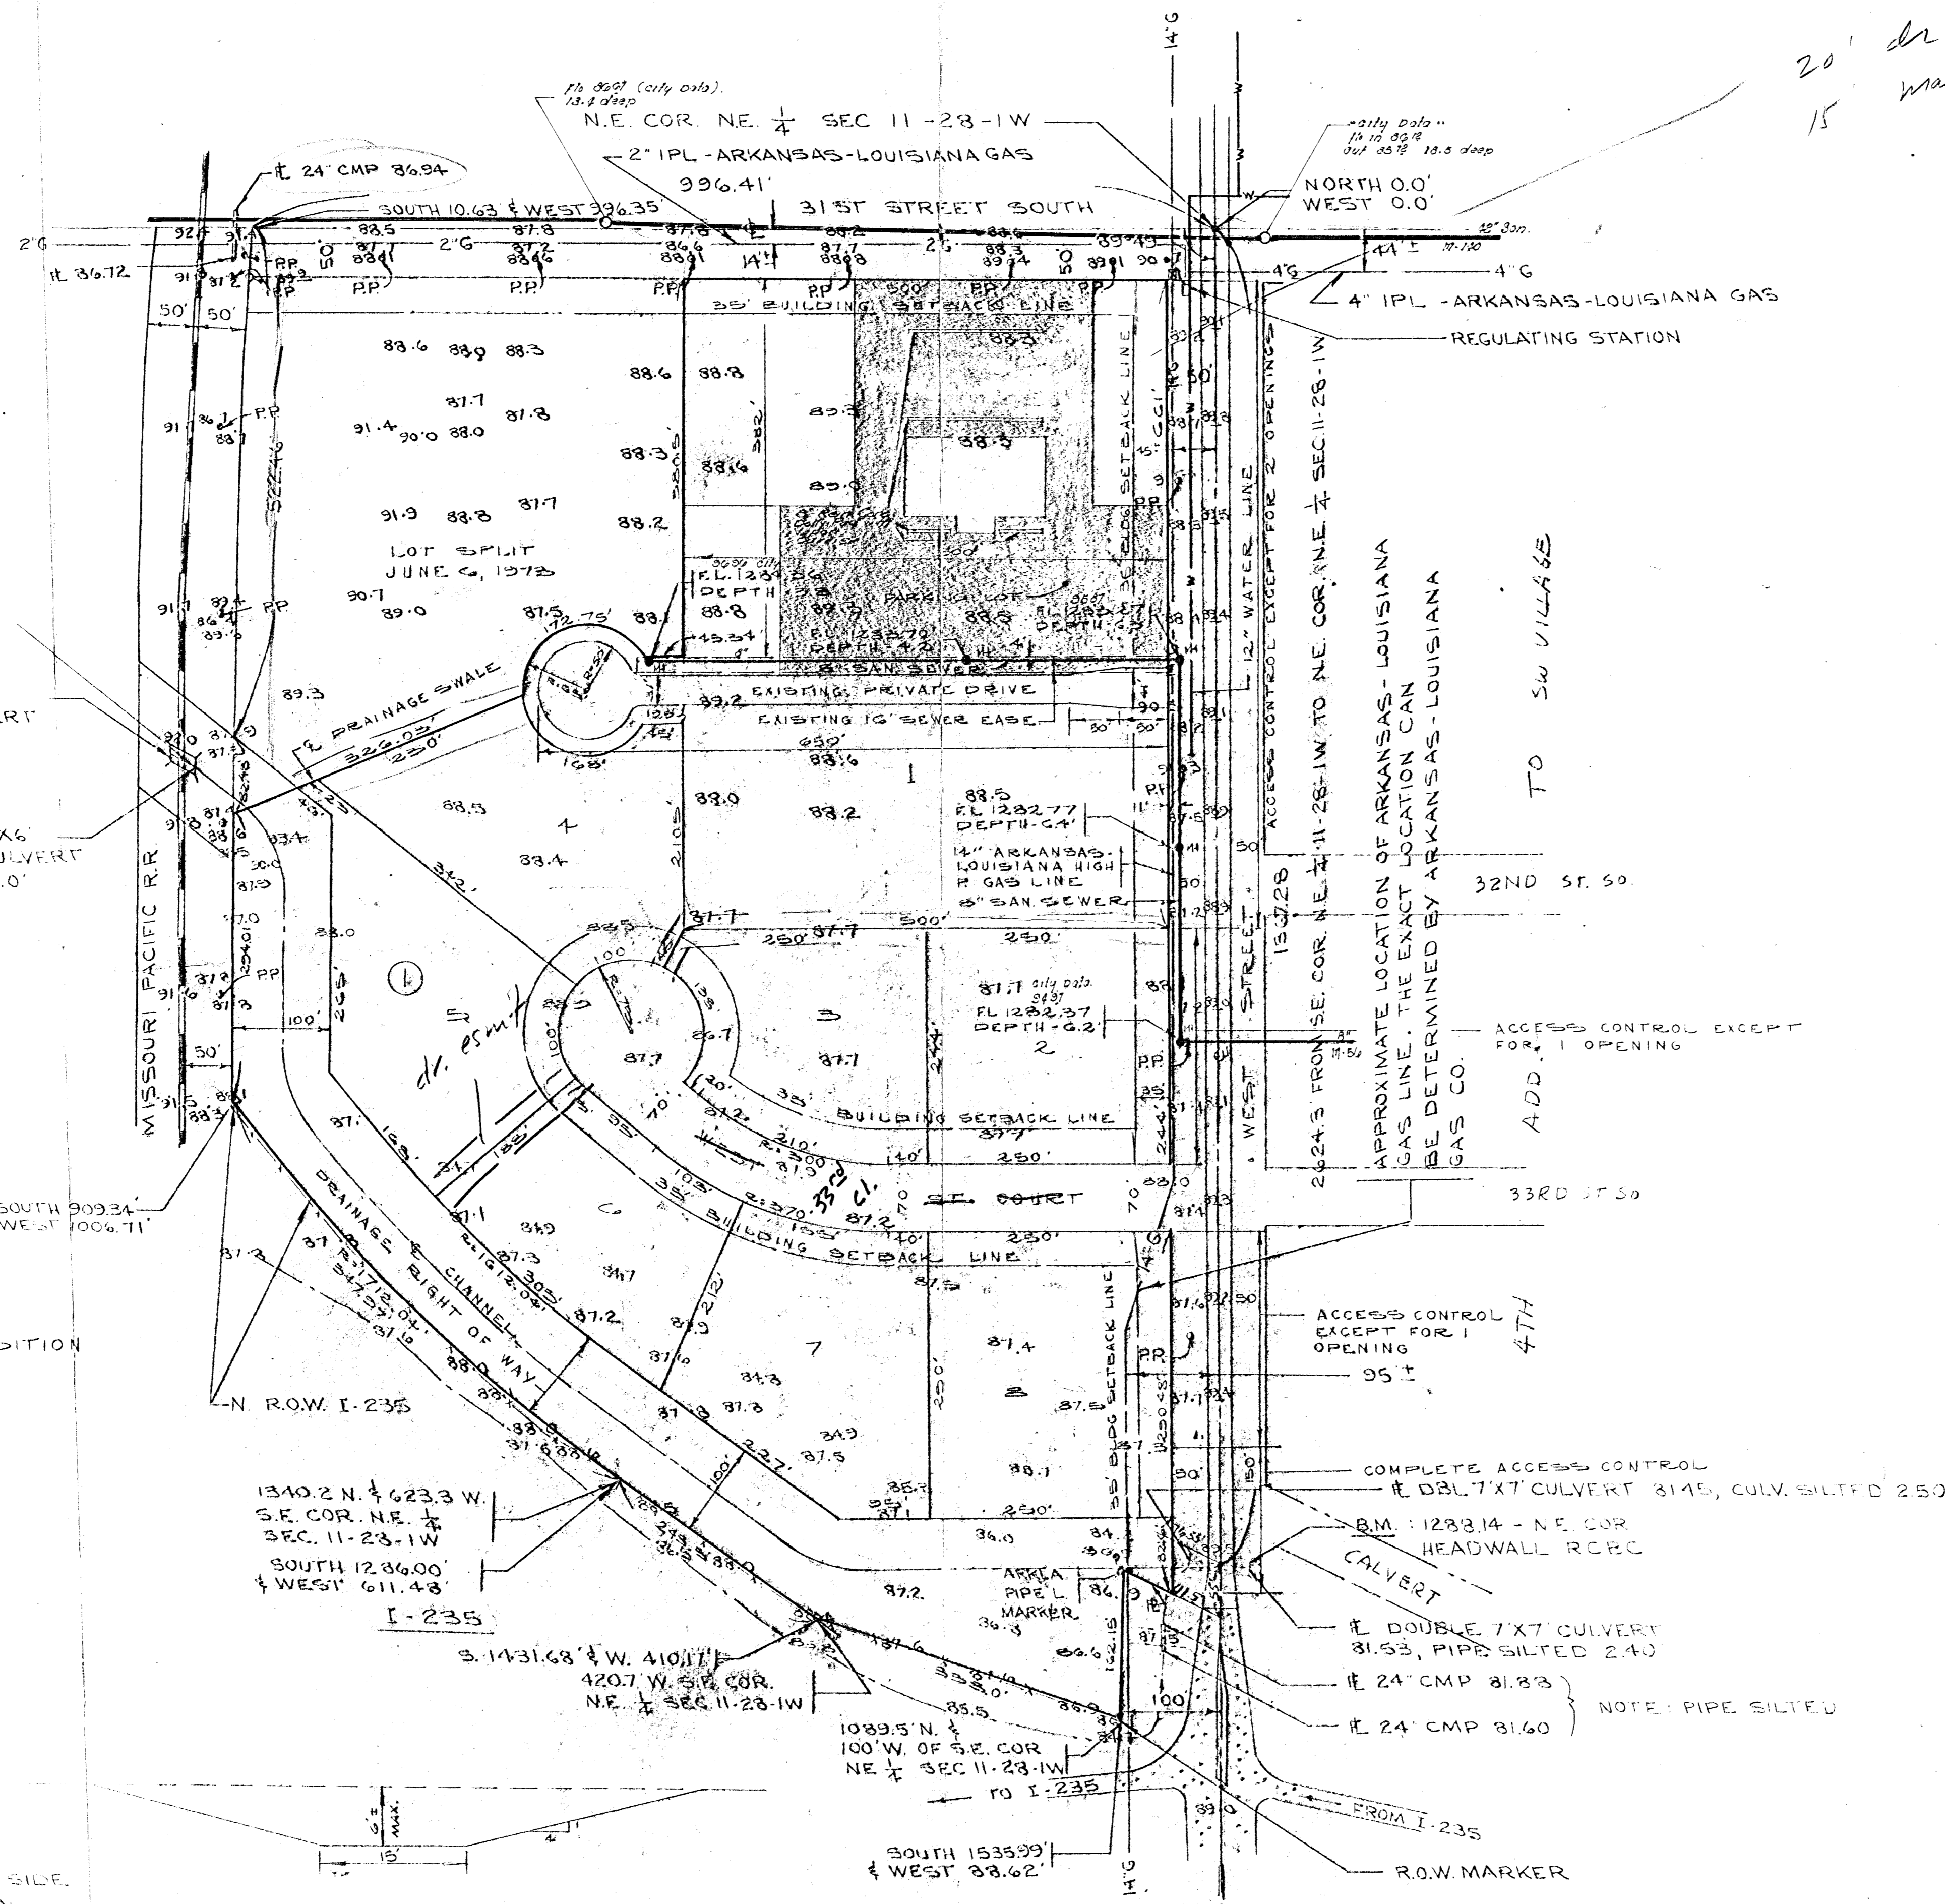

PRELIMINARY PLAT  
 COMMERCE AND INDUSTRIAL PARK SECOND ADDITION  
 FOR WILSON FREIGHT COMPANY  
 JOHN SHORE, VICE-PRESIDENT

IPL - INTERMEDIATE PRESSURE LINE  
 TOPO MADE NOVEMBER, 1968  
 NOTE: ADD 1200 TO ELEV SHOWN  
 FOR SEA LEVEL DATUM

B.M. : 1288.14 - NE COR. HEADWALL, EAST SIDE,  
 WEST ST. AT PROJECTION  
 DRAINAGE DITCH

CHANNEL CROSS SECTION  
 1" = 10'

K. O. TAYLOR, P.E.  
 AUGUST 31, 1973

SCALE	REVISIONS	DATE