


**STORAGE UNIT MIX EAST 21st STREET**

STORAGE UNIT SIZE	5X10	7X10	8X10	10X10	10X15	10X20	10X24	10X30
OVERHEAD DOOR SIZE								

BUILDING	NUMBER OF UNITS							
A	4400	42			10			
B	4000			19	9			
C	3200	8	7		7			
D	1200				8			
E	3800						10	
F	1500			5		5		
G	2640						11	
H	2400						10	
I	1720						8	
TOTALS		42	8	7	24	37	18	39

TOTAL PARKING : 8 (3 REQ.)  
 TOTAL CONSTRUCTION AREA : 24,260 SQ. FT.

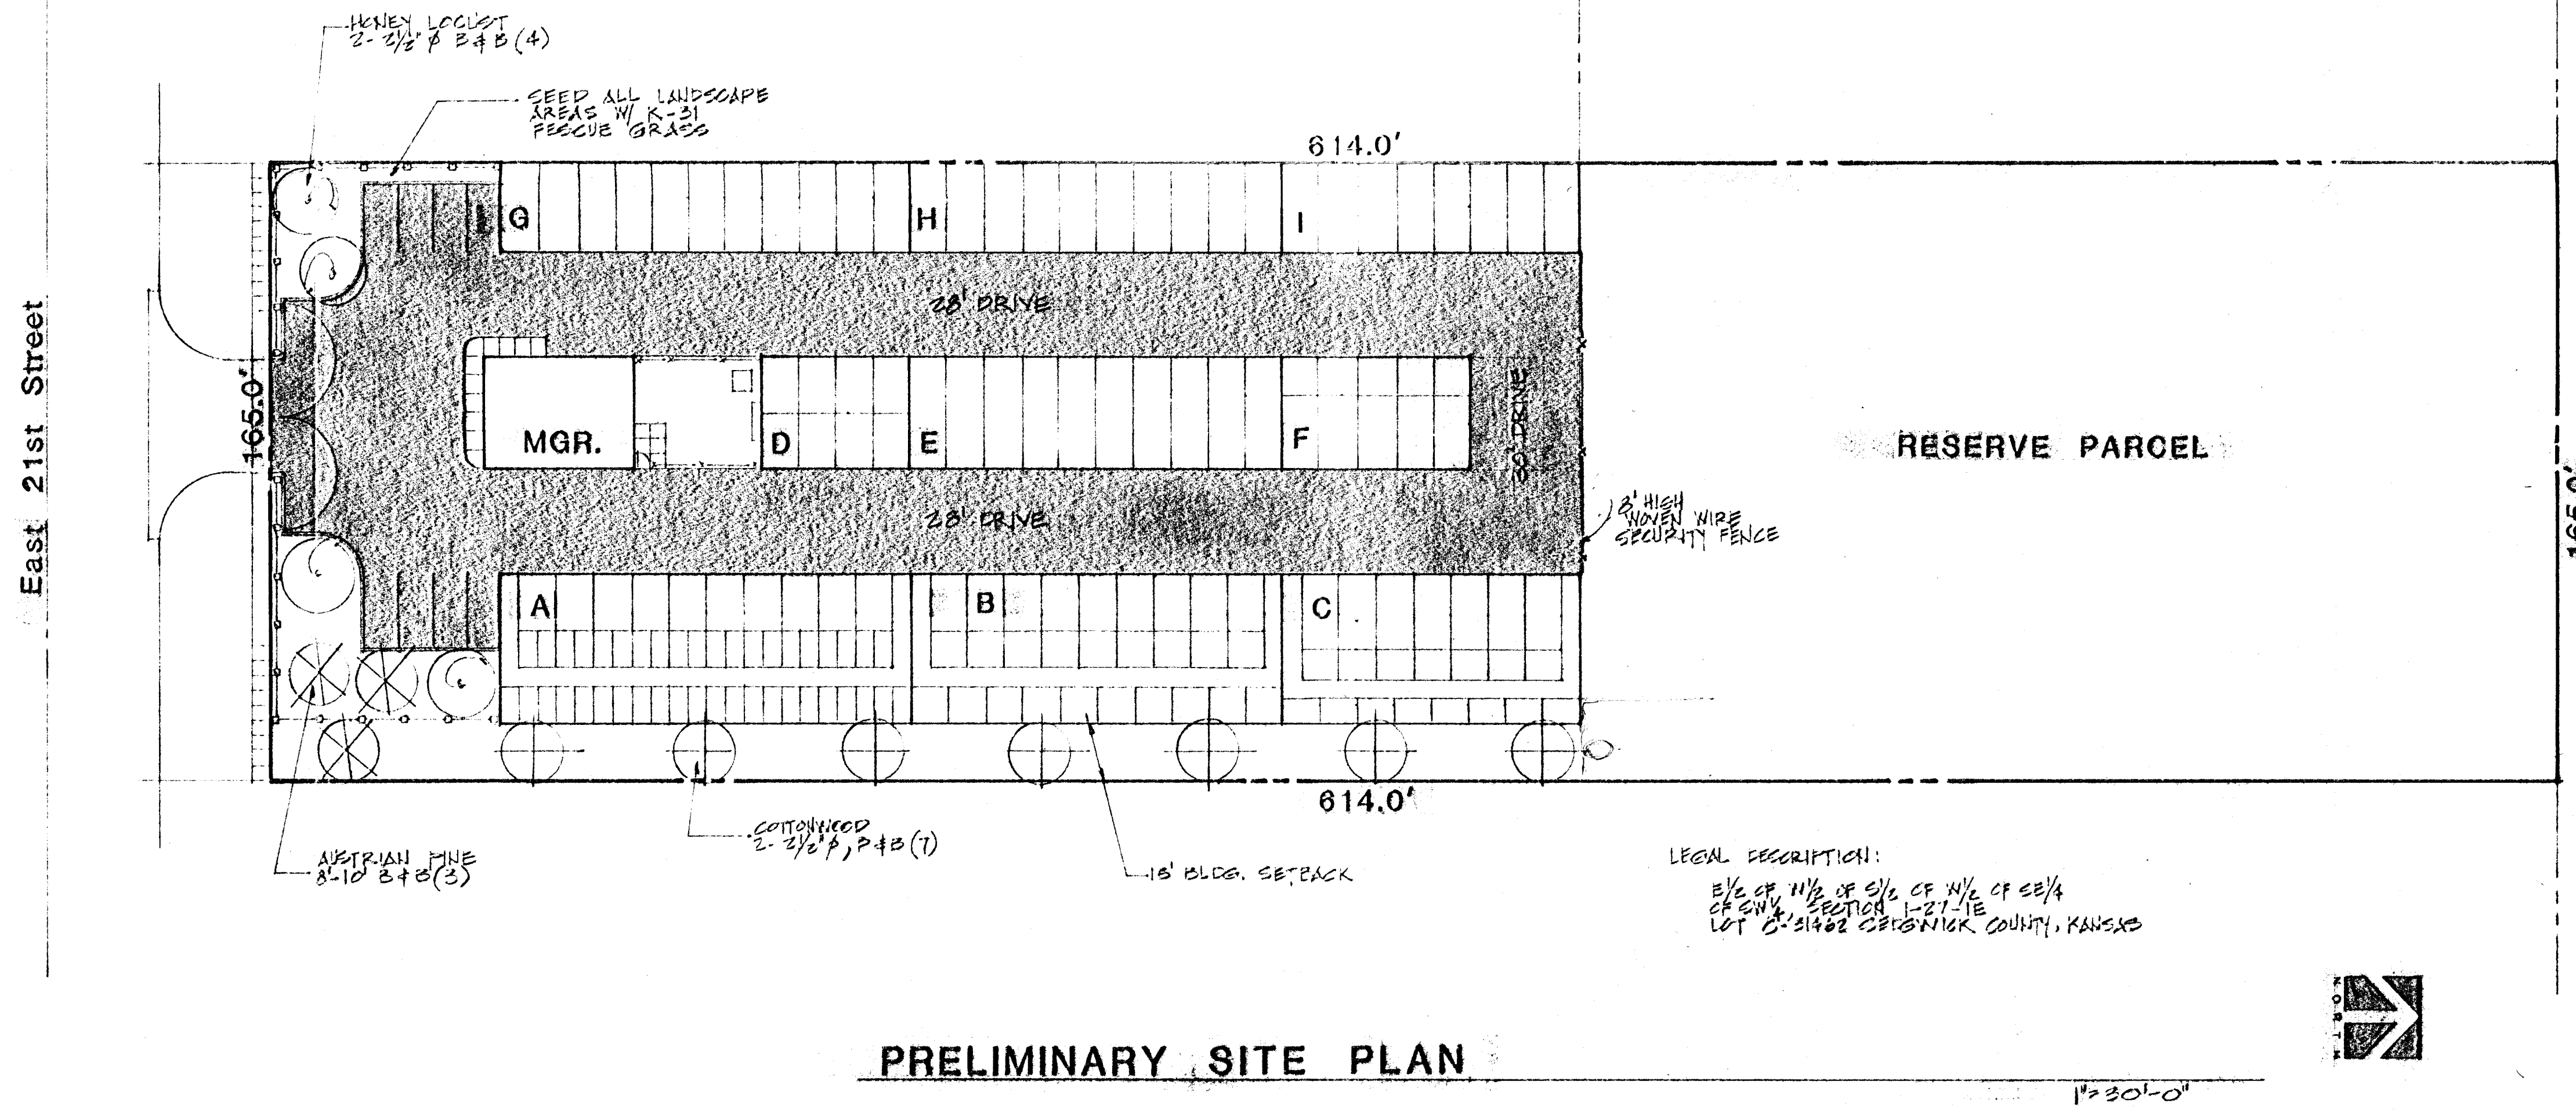

**PRELIMINARY SITE PLAN**

LEGAL DESCRIPTION:  
 E 1/2 OF 1/2 OF S 1/2 OF S 1/2 OF SE 1/4  
 CH. 21, SECTION 1-21-1E  
 LOT 0-21462 CRAWFORD COUNTY, KANSAS

**EAST 21st STREET MINI - STORAGE**

for  
**ANDERSON INV. CO. WICHITA, KANSAS**

THAM ASSOCIATES, P.A.  
 Architects & Engineers  
 262 N. Waco / Wichita, KS 67202 / (316) 262-5464

Wichita Law & Miller

8-29-83