


BENCH MARK: Brass cap at S.E. corner
Bridge. Elev. = 136.08
(City Datum)

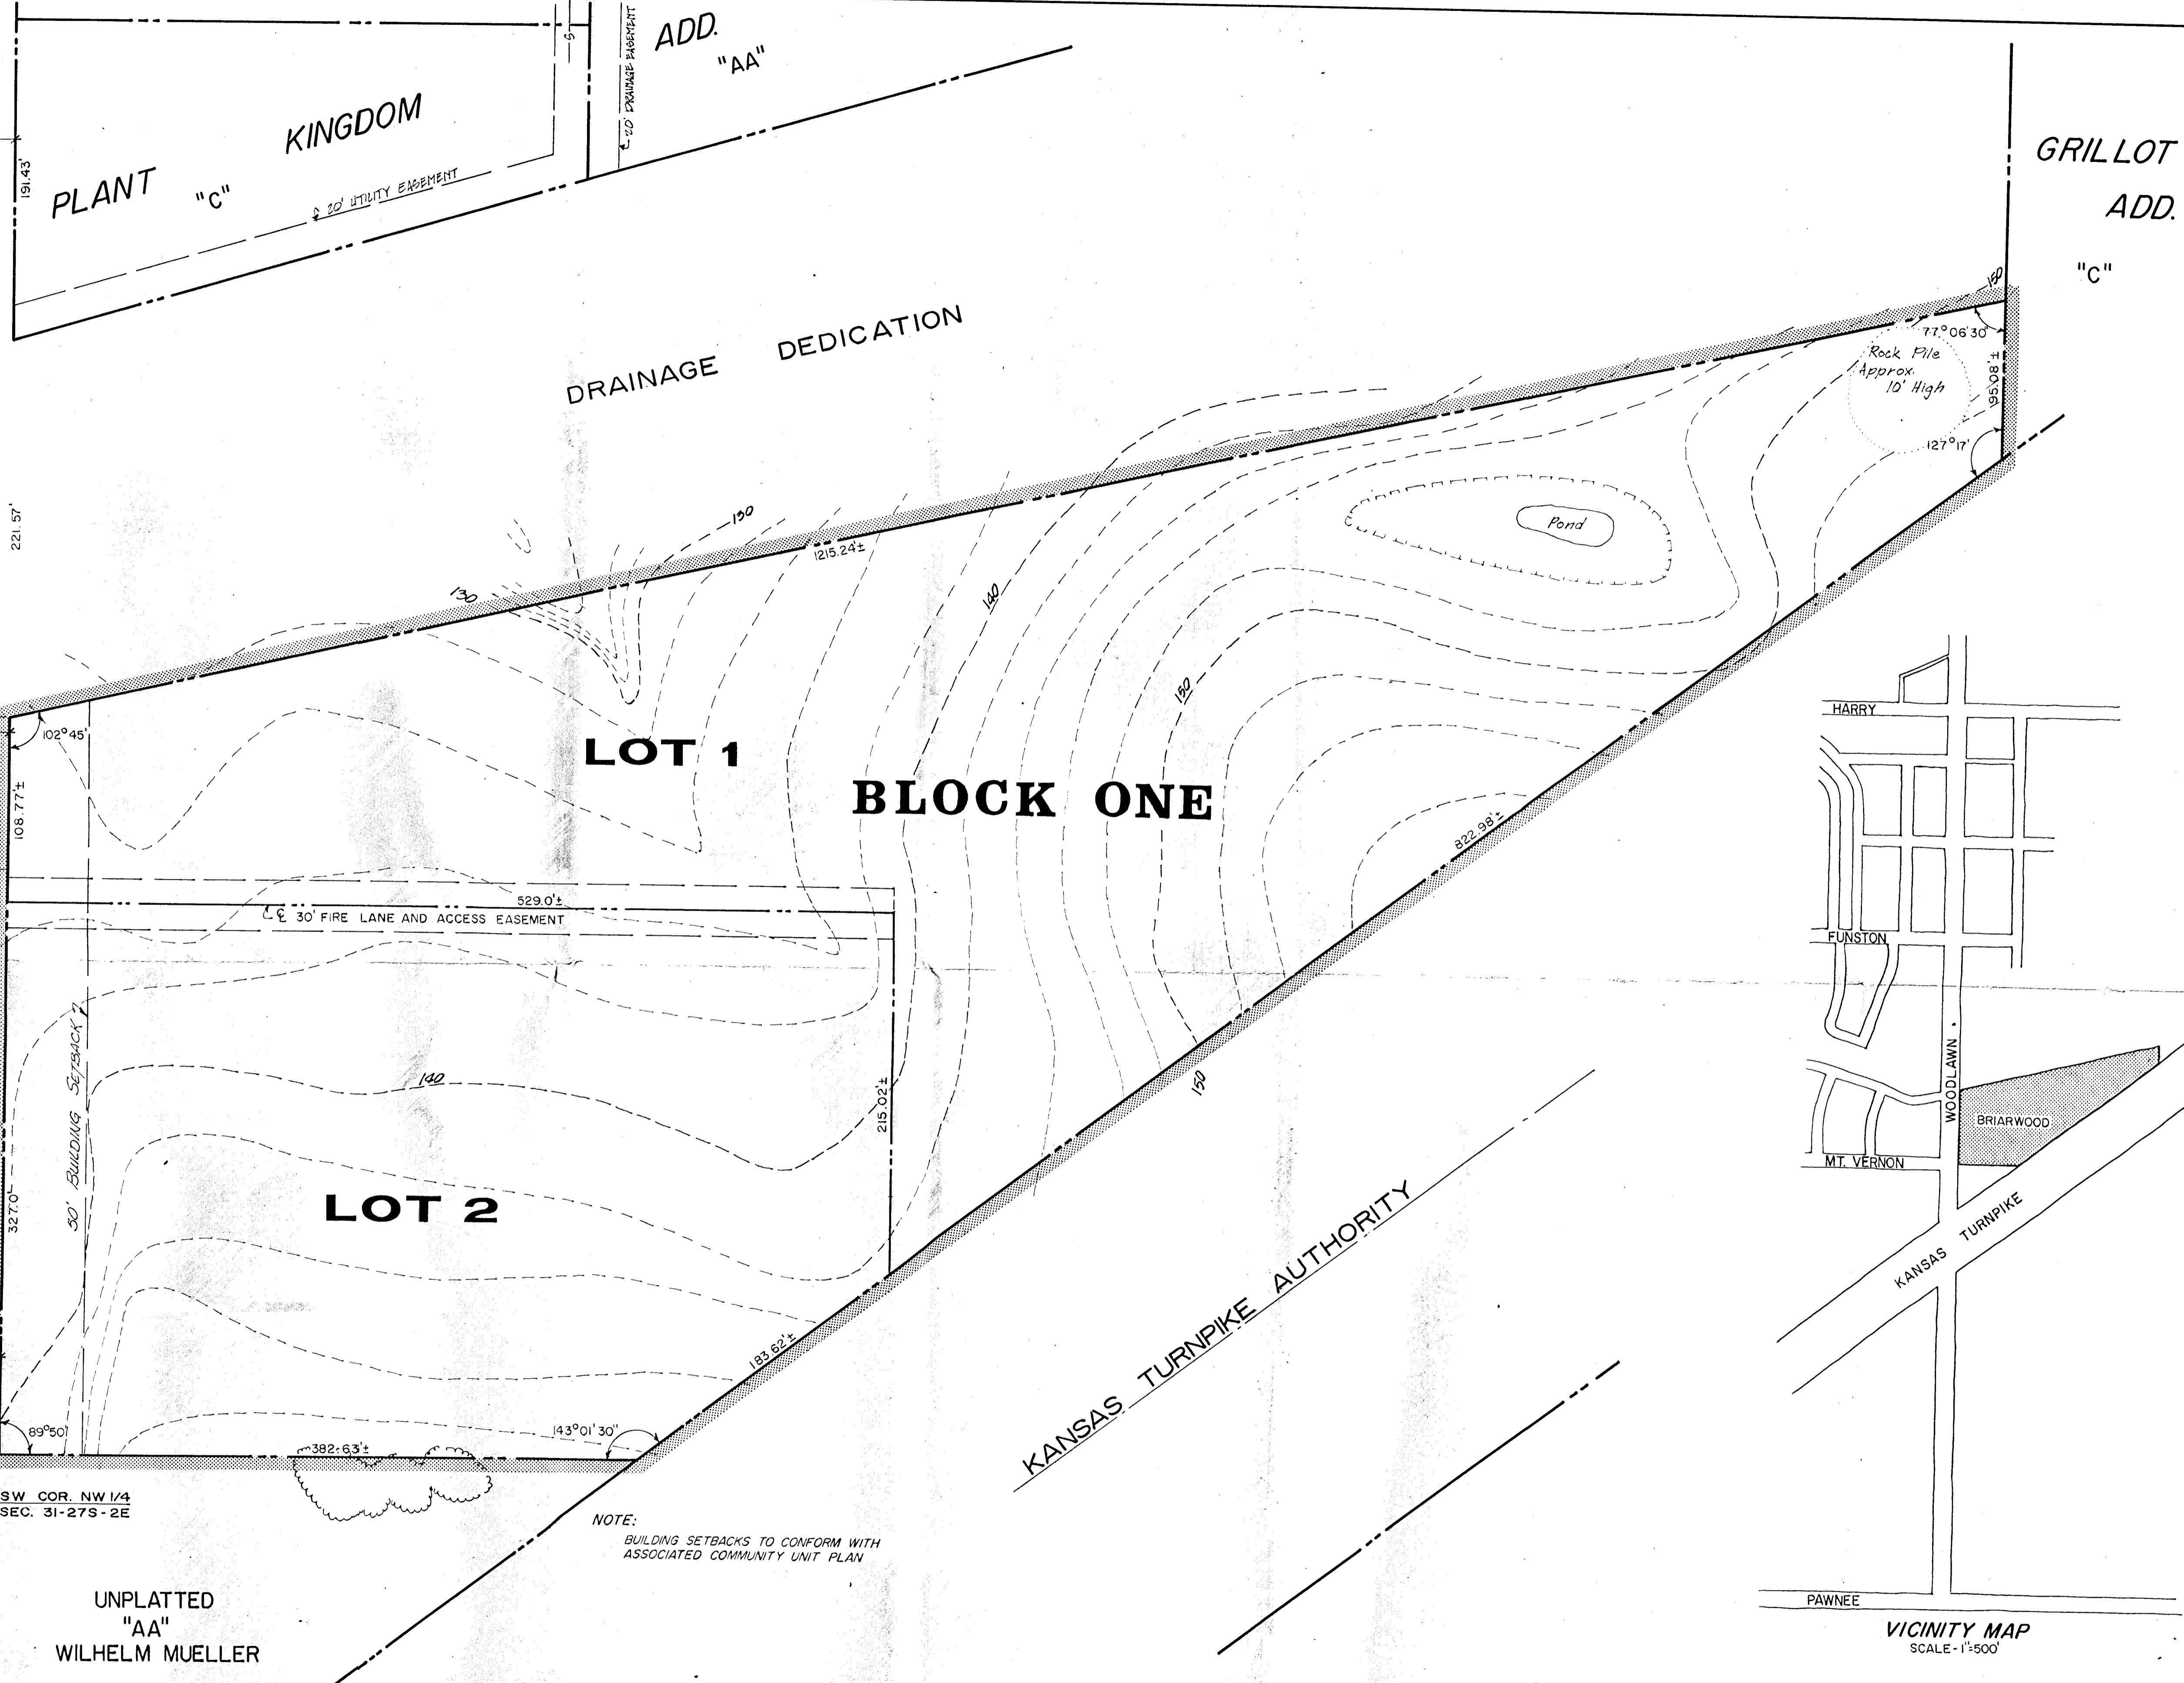

BUILDERS EIGHTH ADD.

SKINNER ST.

WOODLAWN


MT. VERNON

CESSNA PARK


BRIARWOOD PRELIMINARY PLAT

OWNER • GENE & CHARLES CAMPBELL
DEVELOPER • HEARTLAND, INC. • WICHITA, KANSAS

NOTE:
BUILDING SETBACKS TO CONFORM WITH
ASSOCIATED COMMUNITY UNIT PLAN

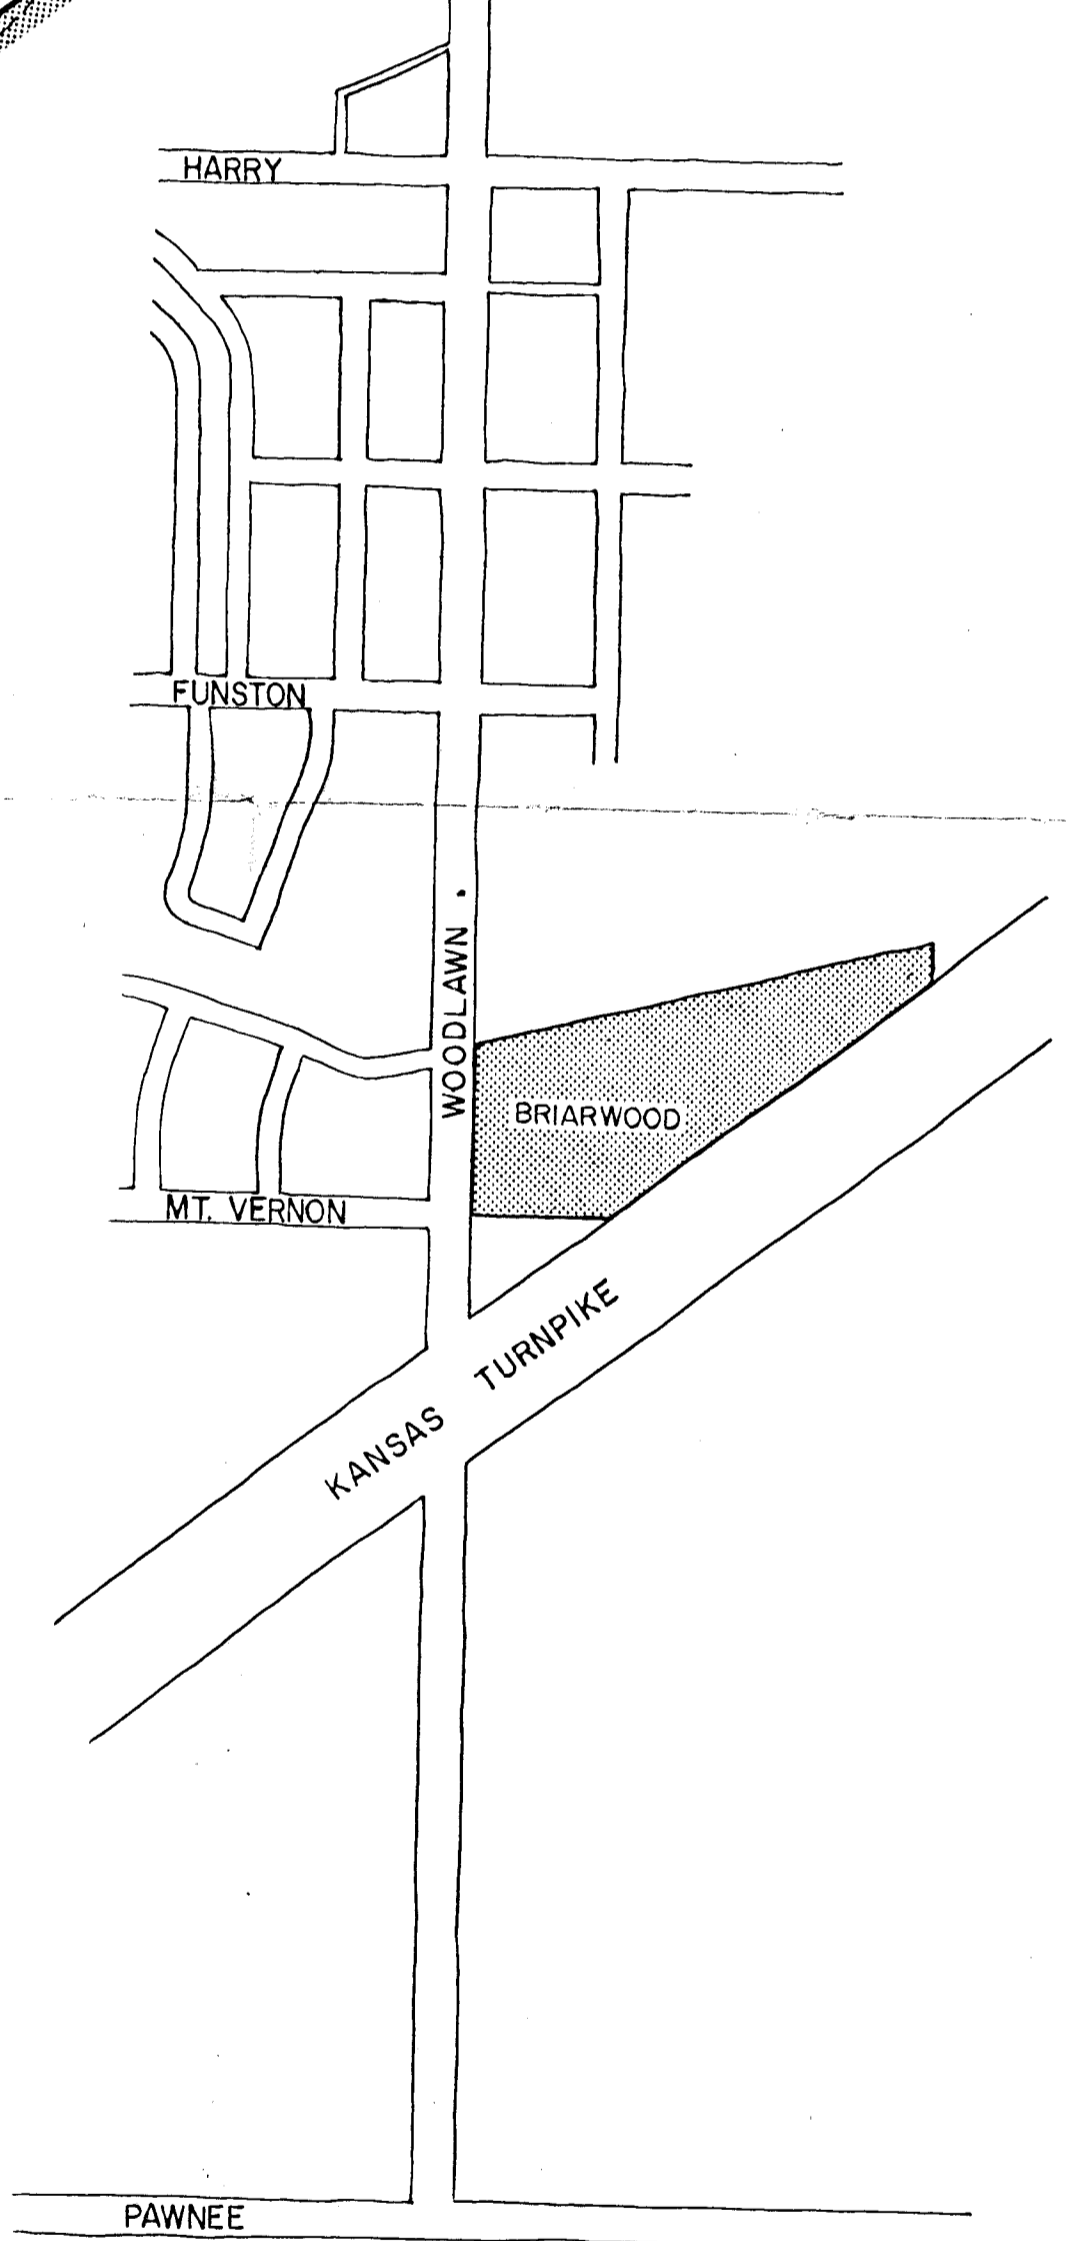

VICINITY MAP
SCALE - 1"=500'

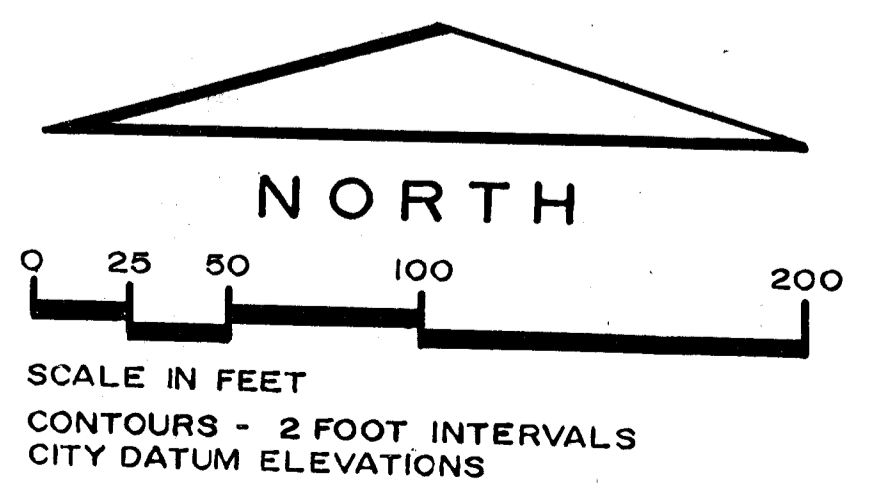

DESIGNER G. WILEY		REVISIONS
ENGINEERING TECHNICIAN L. HISKETT		BY
CHECKED BY		DATE
SHEET TITLE		
PRELIMINARY PLAT		
BRIARWOOD		
PROJECT	DATE	SHEETS
PRELIMINARY PLAT	JULY 11, 1975	1 OF 1
PROJECT		
PRELIMINARY PLAT		
BRIARWOOD		
SHEET NUMBER 1 OF 1 SHEETS		
oblinger-smith corporation		
Consultants in Planning Design and Construction 625 First National Bank Building Wichita, Kansas 67202		