

BENCH MARK: Brass cap at SE corner
Bridge. Elev. = 136.08
(City Datum)

BUILDERS EIGHTH ADD.

SKINNER ST.



"AA"

"LC"

WOODLAWN

MT. VERNON

CESSNA
PARK

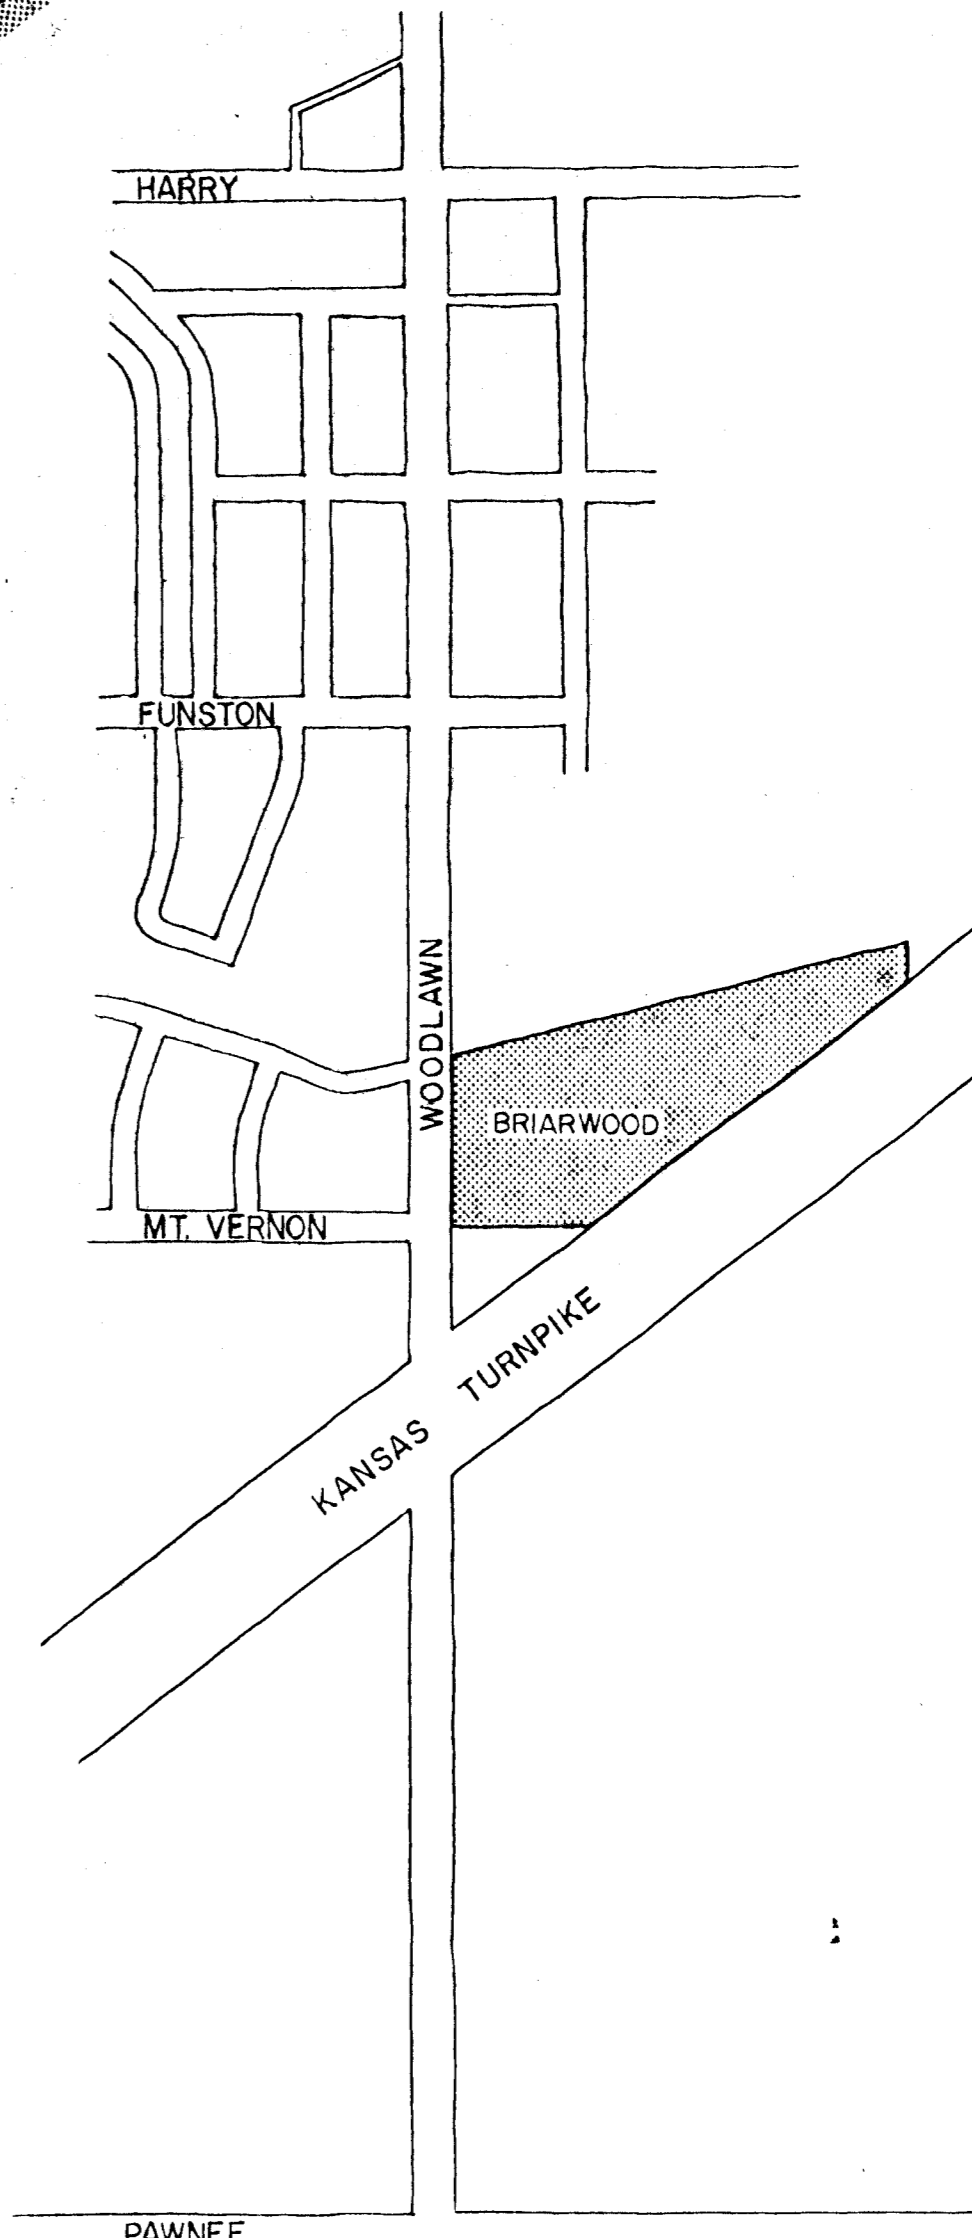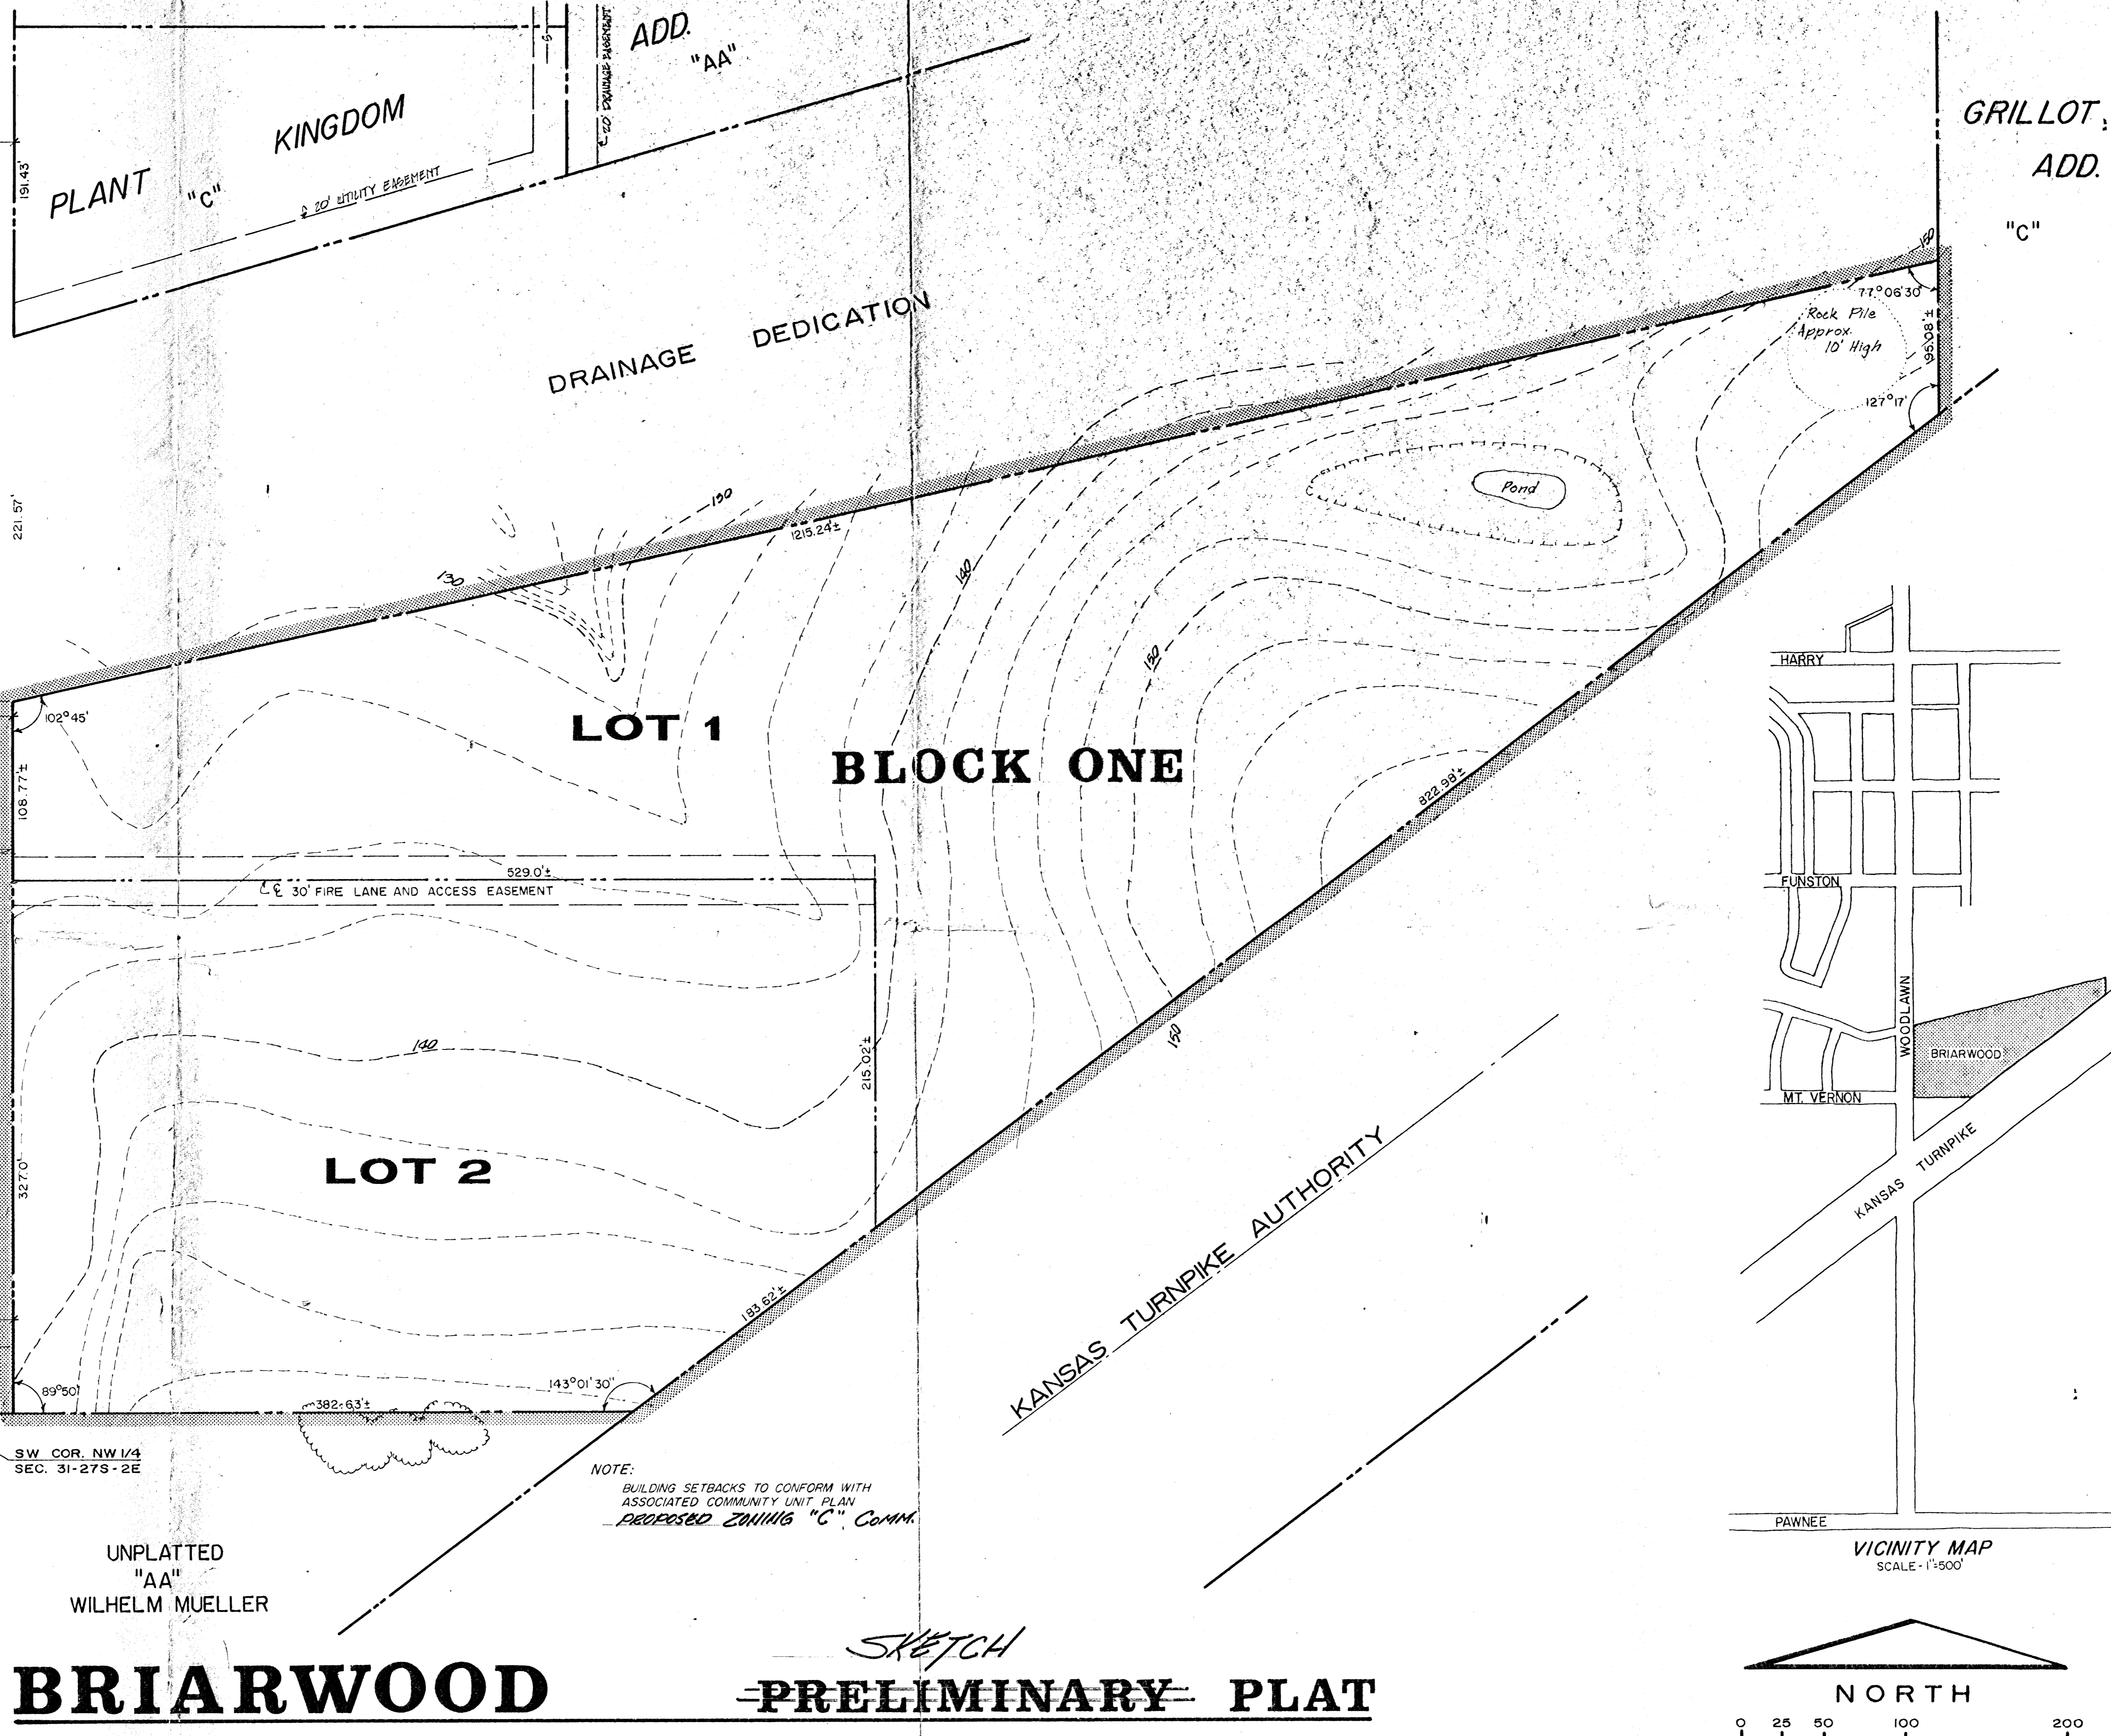

VICINITY MAP
SCALE - 1"=500'



SCALE IN FEET
CONTOURS - 2 FOOT INTERVALS
CITY DATUM ELEVATIONS

BRIARWOOD

SKETCH ~~PRELIMINARY~~ PLAT

OWNER • GENE & CHARLES CAMPBELL
DEVELOPER • HEARTLAND, INC. • WICHITA, KANSAS

DESIGNER G. WILEY	REVISIONS	DATE
ENGINEERING TECHNICIAN L. HISKETT	BY	
CHECKED BY		
PROJECT PRELIMINARY PLAT BRIARWOOD	SHEET TITLE	DATE JULY 11, 1975
PROJECT NUMBER	OF	SHEETS
obtinger-smith corporation Consultants in Planning Design and Development 625 First National Bank Building Wichita, Kansas 67202		

5745