
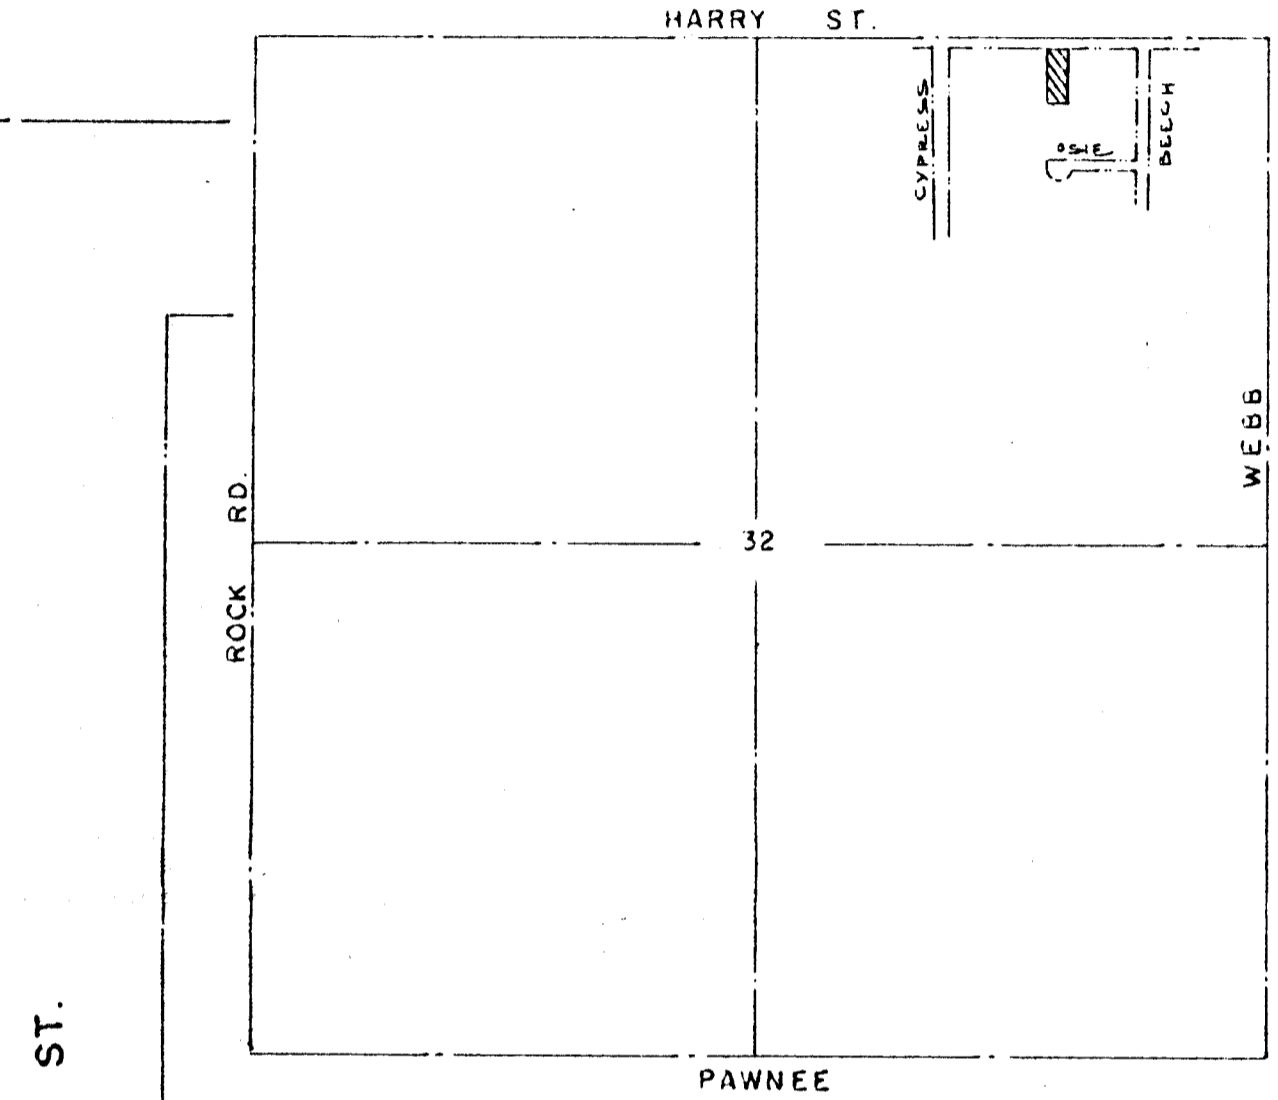


GRADE LOT TO DRAIN TO HARRY OVER THE DRIVE, FLUMES, OR
OTHER METHODS APPROVED BY THE CITY OF WICHITA.

"QUAIL MEADOWS 2ND ADD."

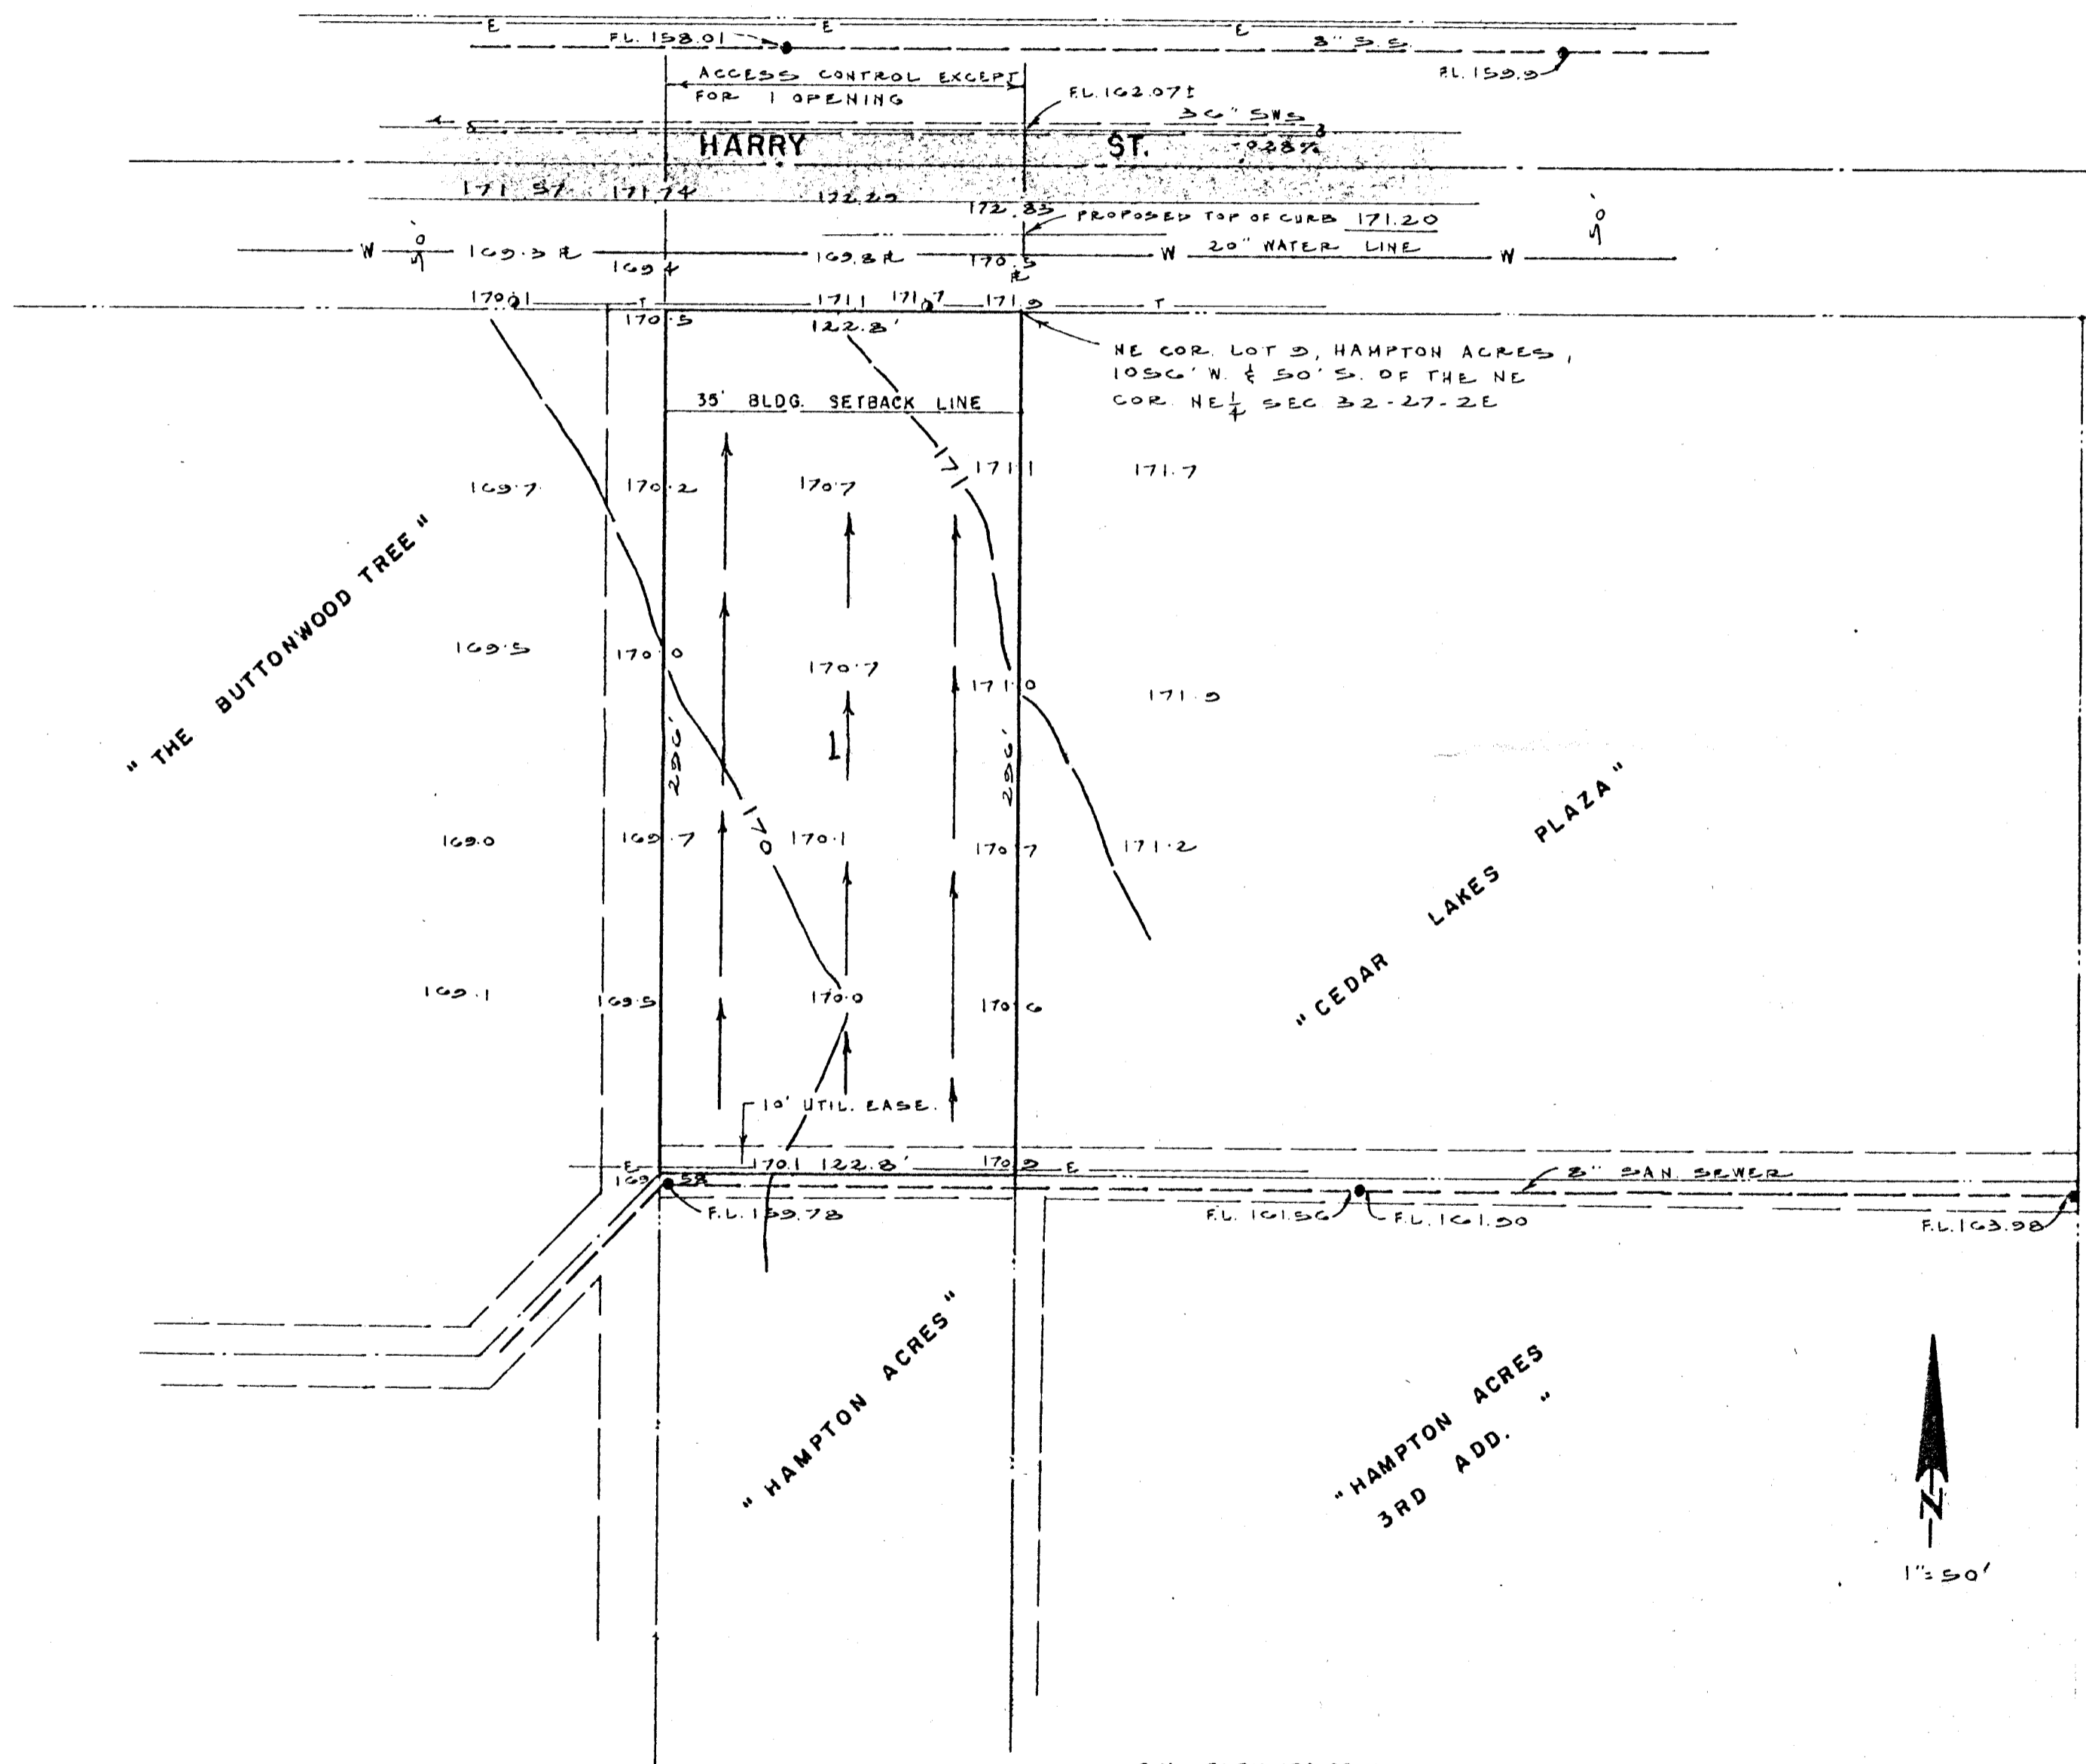

VICINITY MAP
1" = 1000'

LOT GRADING PLAN
SKETCH PLAT
CEDAR LAKES PLAZA SECOND ADDITION

B.M. - ELEV. 172.23 - R.R. SPIKE IN S. FACE P.P. AT
THE NW COR. OSIE AND BEECH.

TOPO MADE APRIL 14, 1981.

FOR:
ALEKSANDAR HADIJSKI
1125 SO. ROCK ROAD
WICHITA, KANSAS 67207

LOWELL D. HIGH, L.S.
1542 S ST FRANCIS
WICHITA, KANSAS 67211
APRIL 15, 1981

