
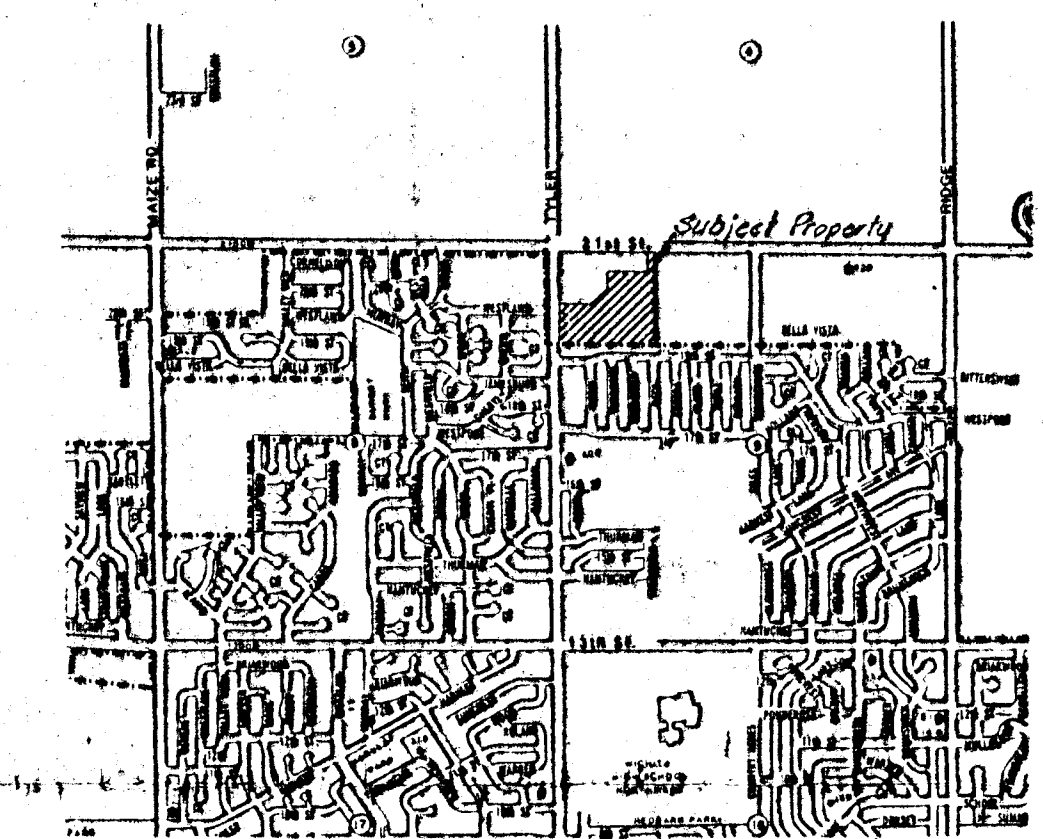


N.W. Cor. NW 1/4 Sec 9,
T27S, R1W, Gth PM.

N.W. Cor. NE 1/4, NW 1/4
Sec 9, T27S, R1W, Gth PM

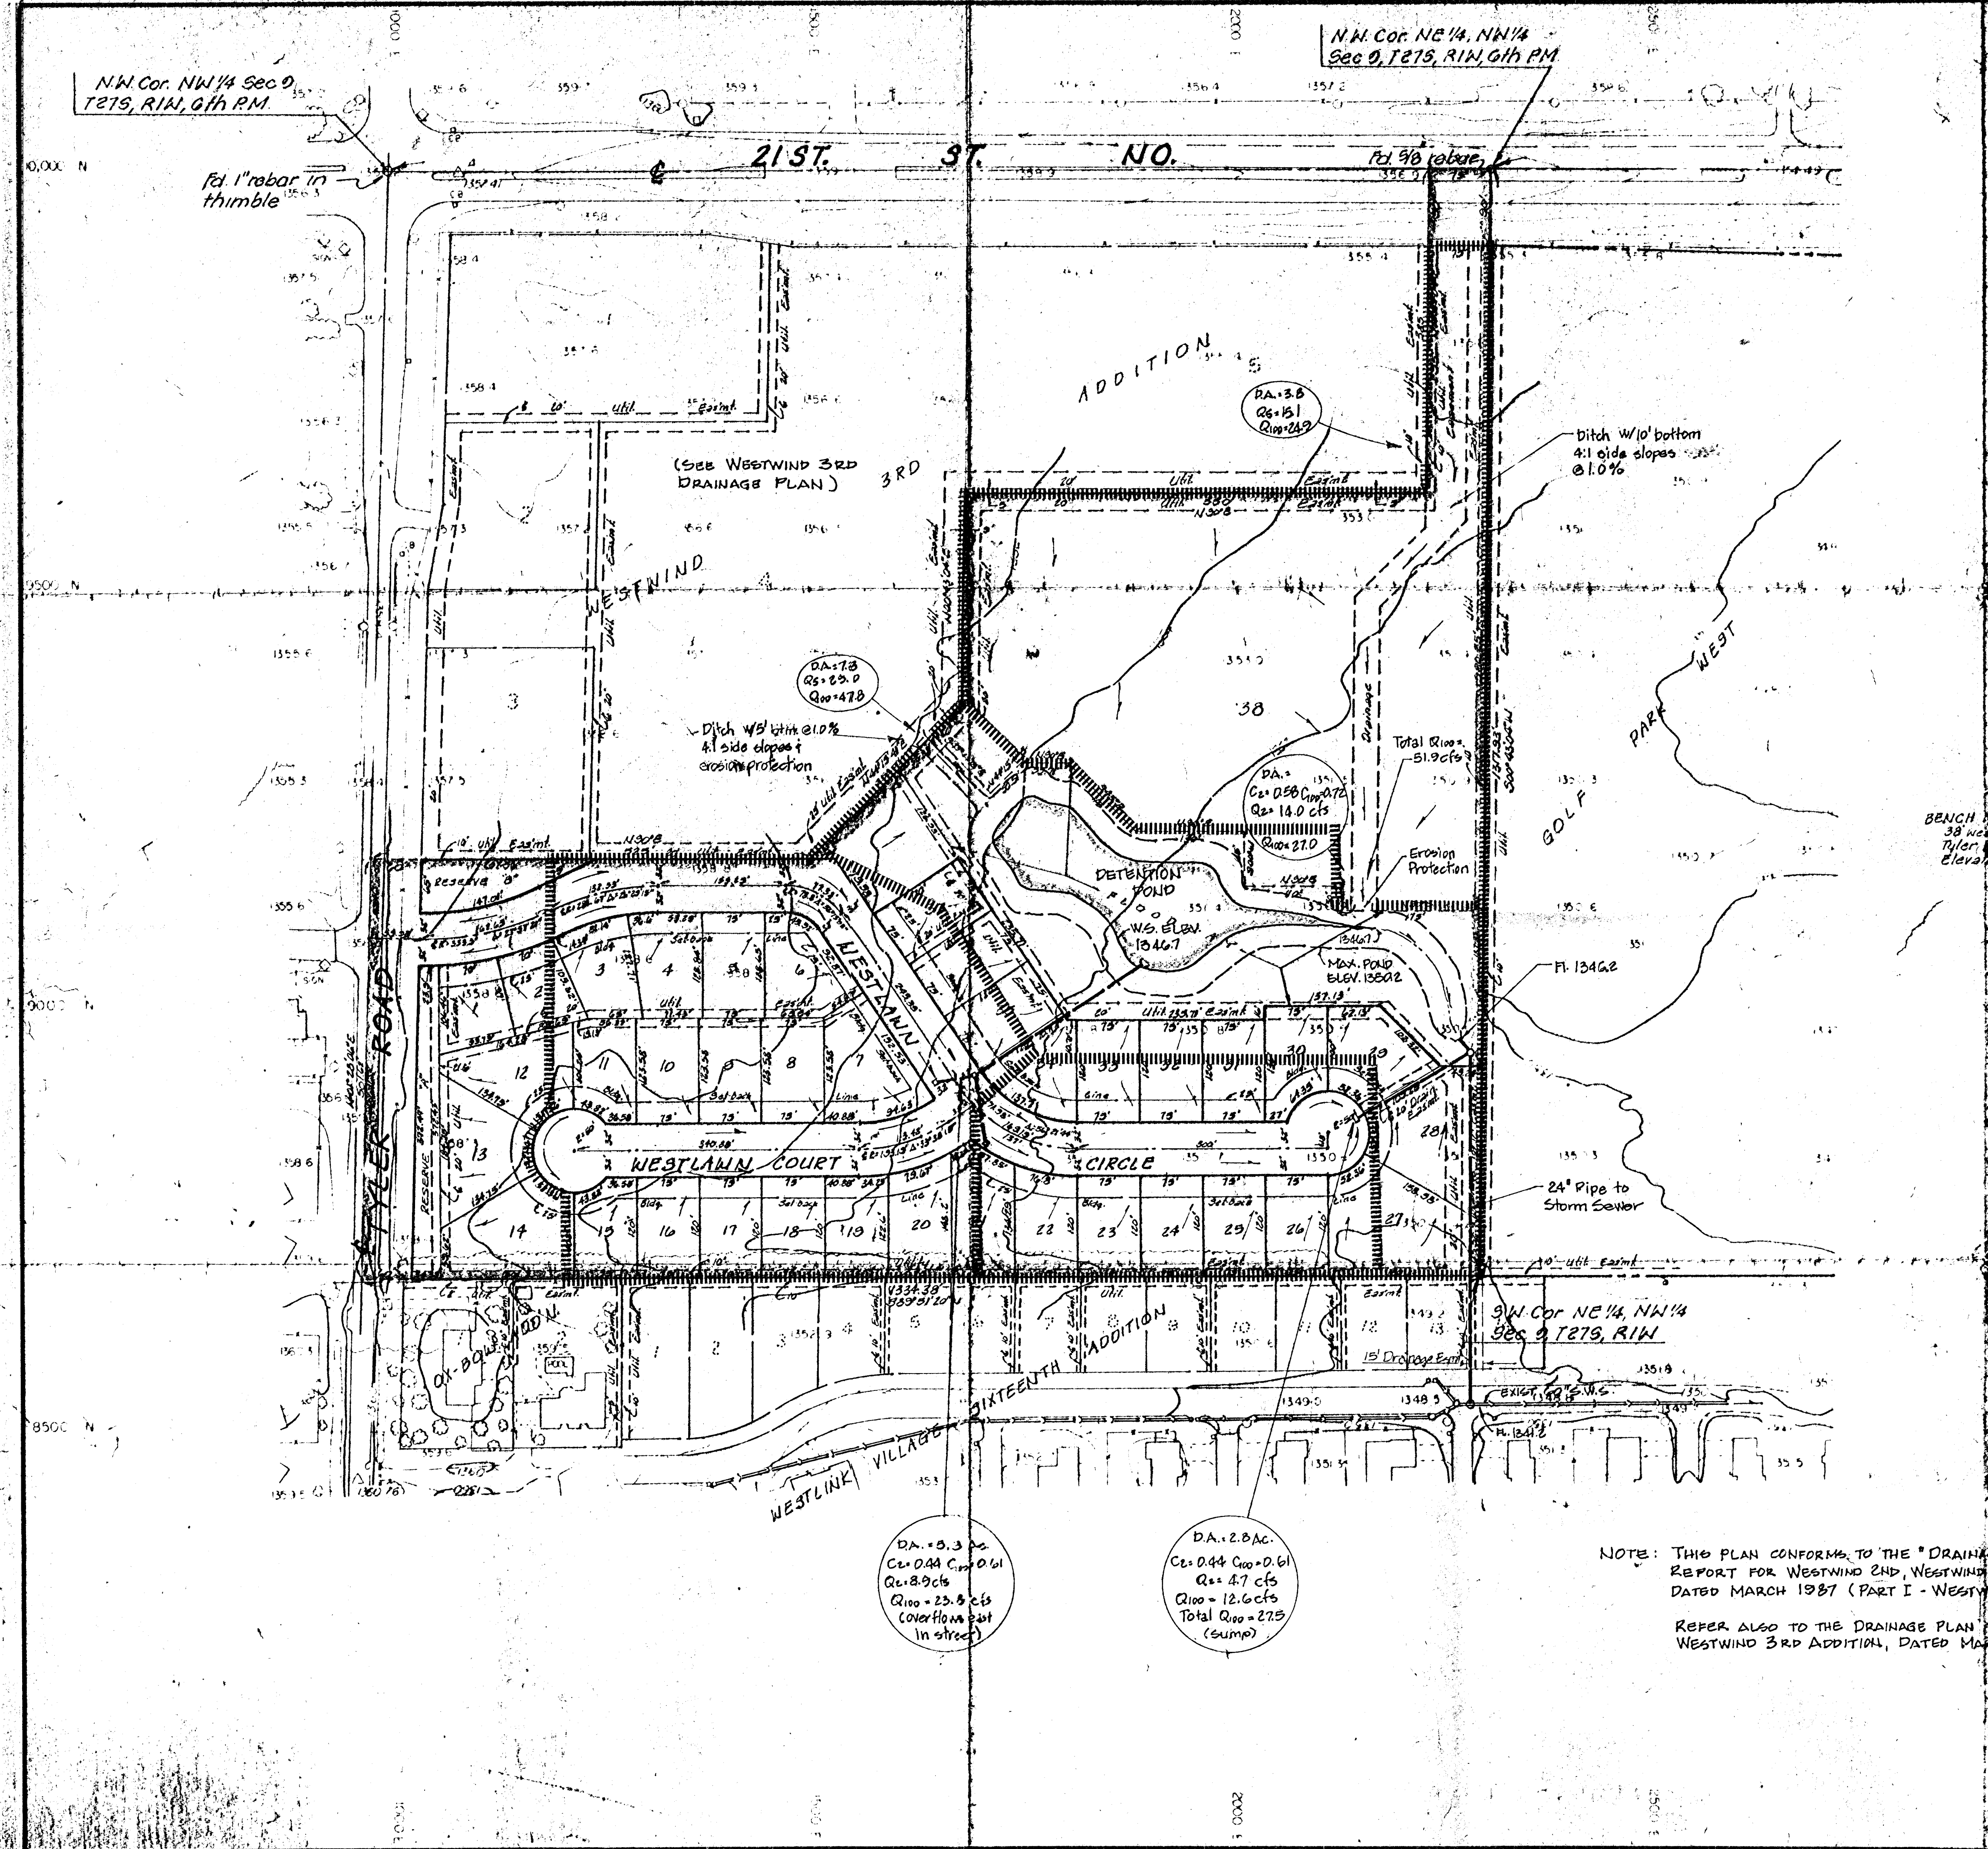

1"=100'
Elevation: Mean Sea Level

BENCH MARK: City Standard Dico.
38' west & 30' south of E's both
Tylan Road & 21st St. No.
Elevation = 1357.35 M.S.L.

DRAINAGE PLAN

WESTWIND 4TH ADDITION

TRACT IN THE NW 1/4 SEC. 9, TWP 27-S, R-1-W

OWNER: WESTWIND PARTNERSHIP III
LEONARD E. MAROTTE, GEN. PARTNER