

DATE
BY
SURVEYED
PLOTTED
NOTE BOOK
NO.

DATE
BY
SURVEYED
PLOTTED
NOTE BOOK
NO.


Right (West) Bank

FIA Section AL

Left (East) Bank

Natural Floodplain for 15050 cfs - 2088 feet @ 1337.6

Regulatory Floodway - 1313 feet @ 1338.4

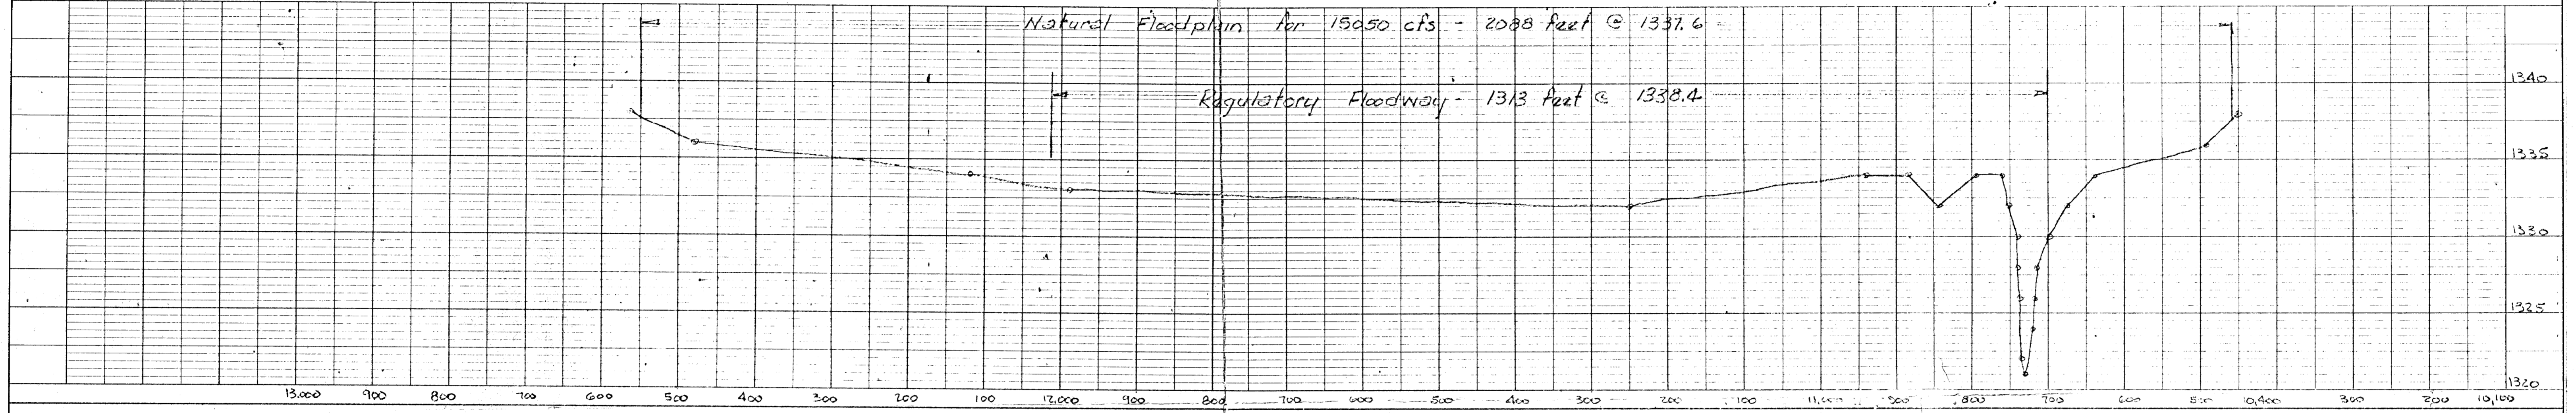


Right (West) Bank

FIA Section AM

Left (East) Bank

Natural Floodplain for 15050 cfs - 1513 feet @ 1338.6

Regulatory Floodway - 928 feet @ 1339.3

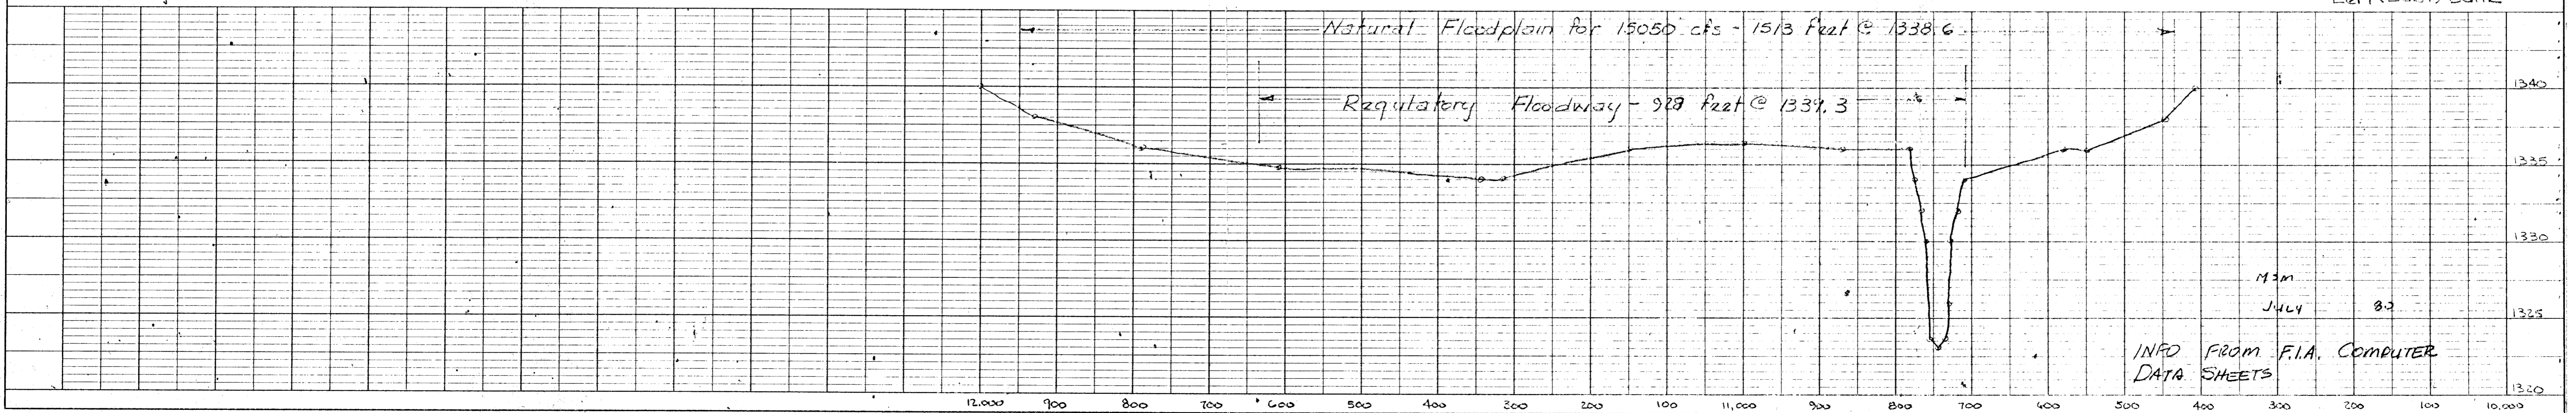

133m
JULY 83
INFO FROM F.I.A. COMPUTER
DATA SHEETS

Cowardin Creek