


DRAINAGE CONCEPT

CEDAR PARK CHATEAUX

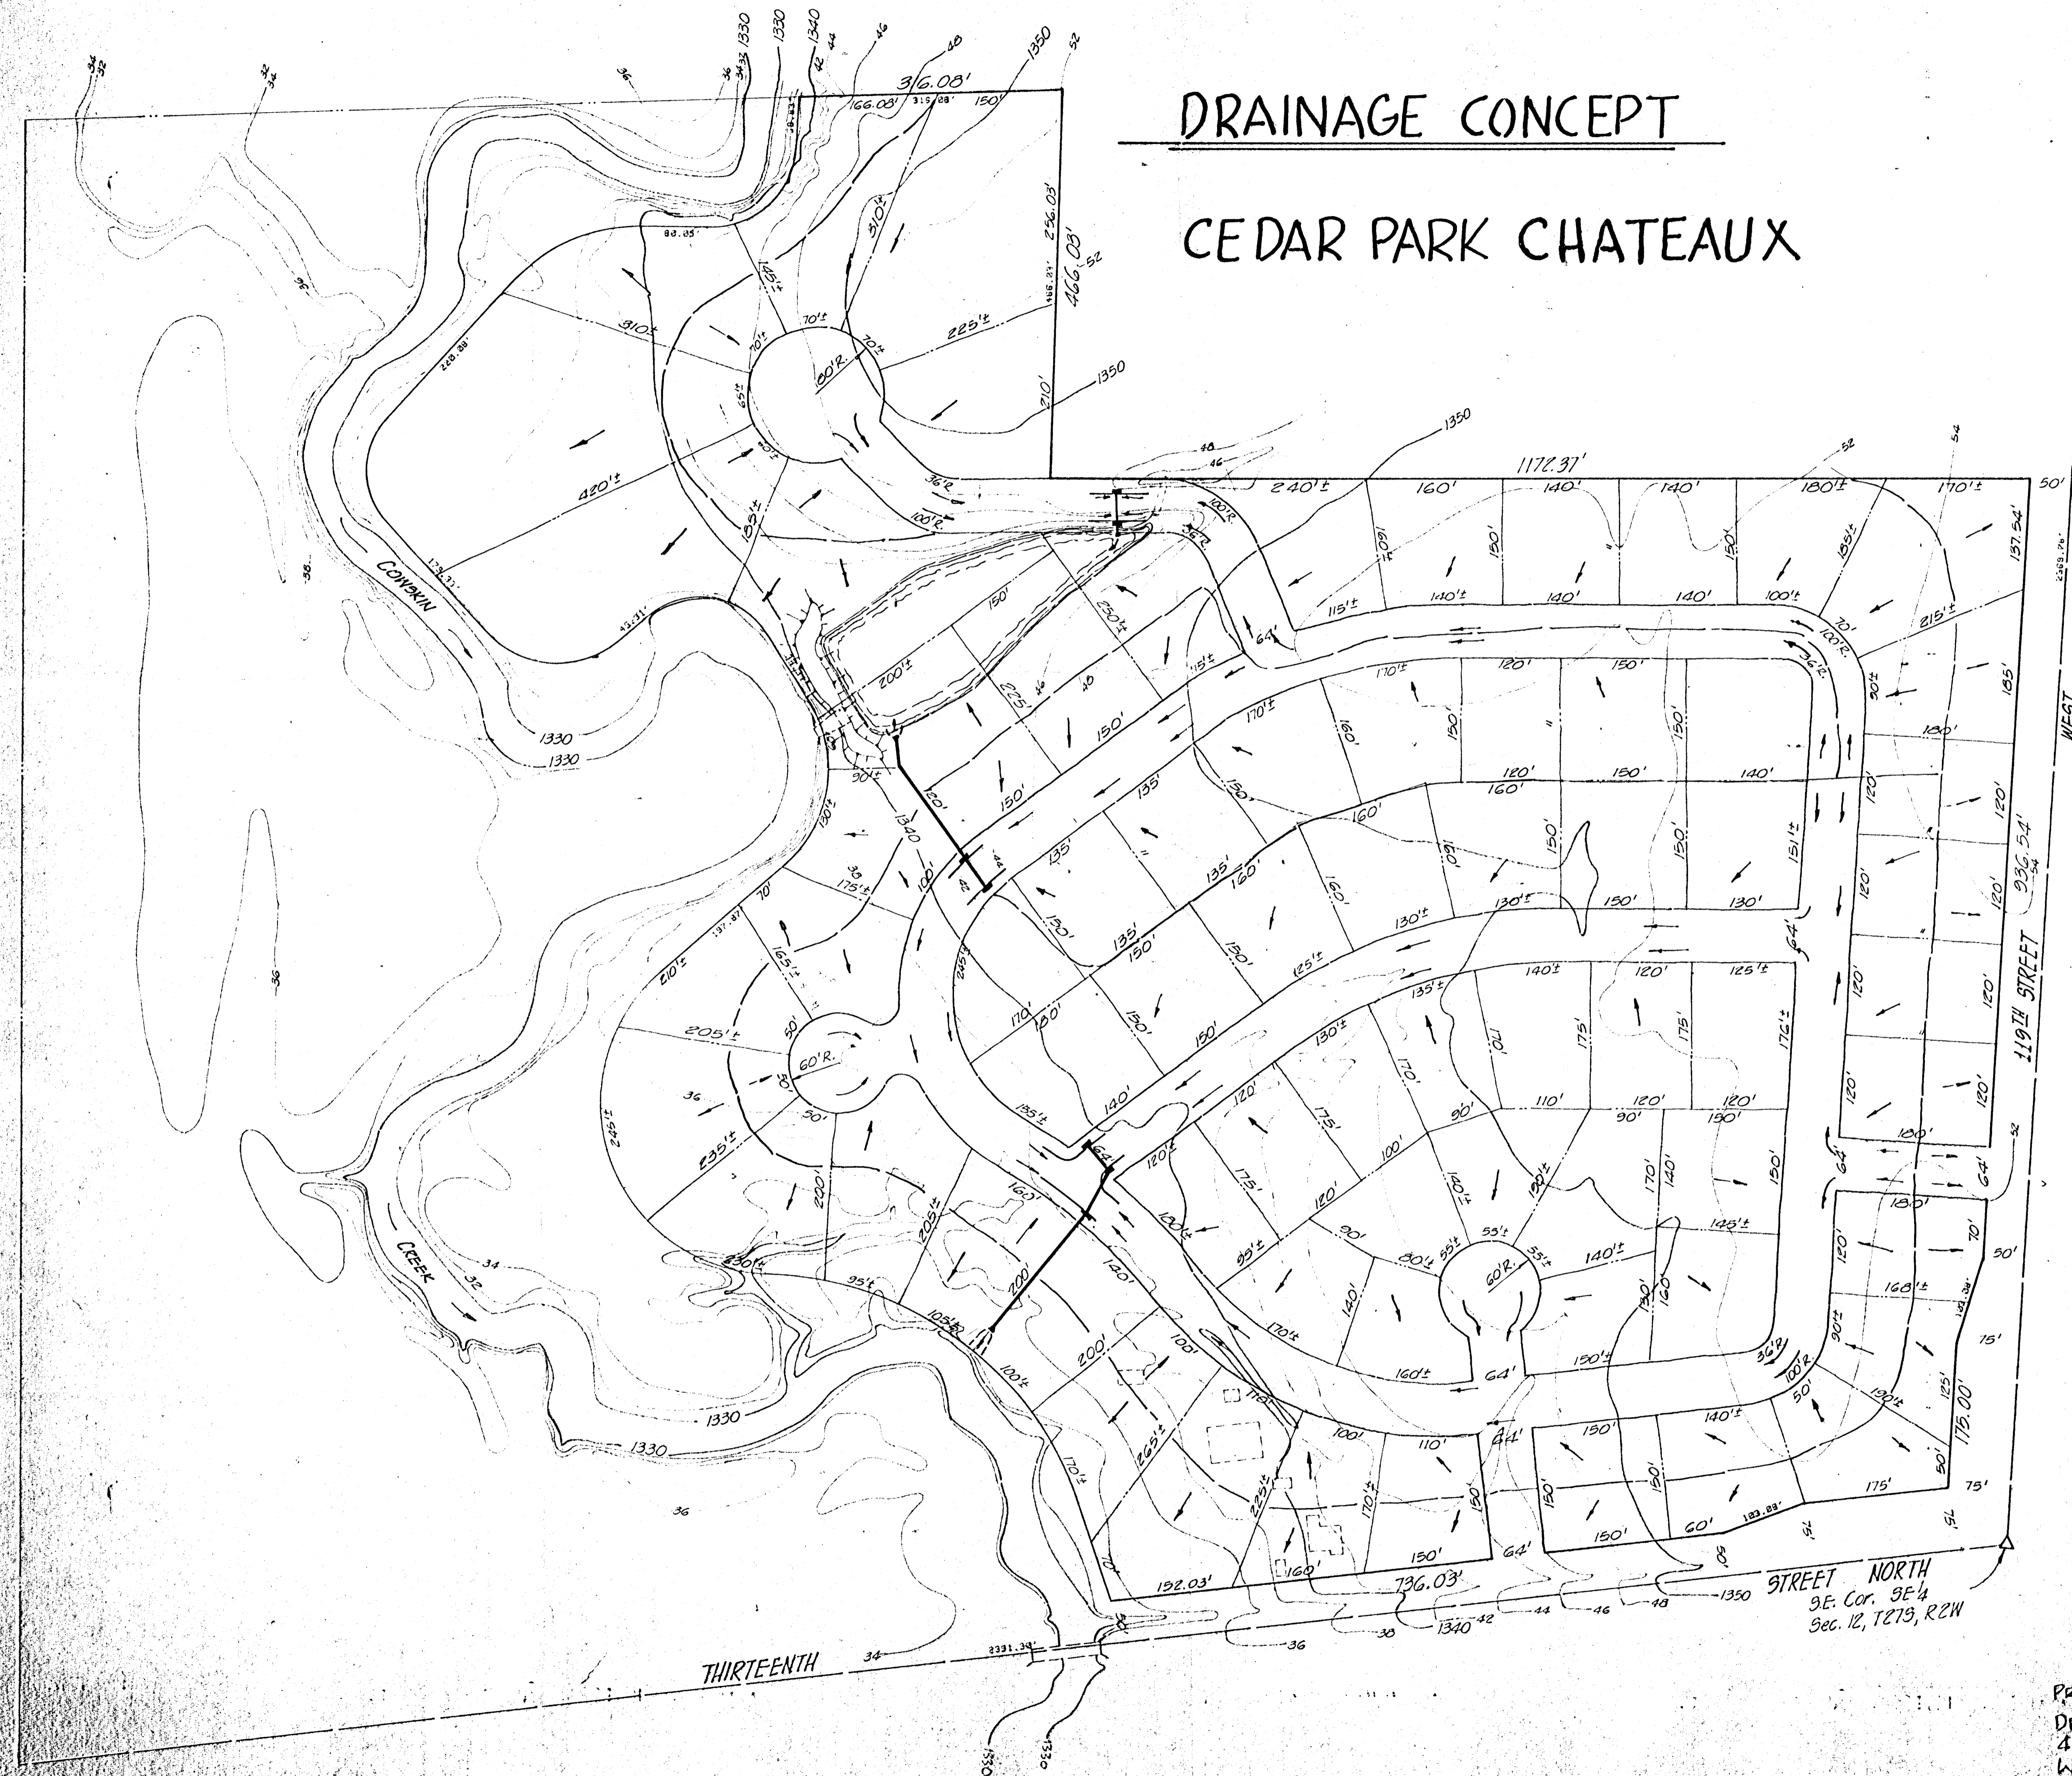

B.M. City Std. Disk
 30' N & 50' E Int. 1345 St. N
 & 119th St. W. El. 1349.96

7-8-80
 PREPARED BY:
 DELAMATER, FREUND & ASSOC. P.A.
 412 CENTURY PLAZA
 WICHITA, KANSAS 67202
 263-6121