


VICINITY PLAT



Bench mark:
City ass. 47 (set west & 44
feet north of 1/4 section corner
at Webb Road & Mt. Vernon
(1/2 mile south of Perry)
Elevation = 182.48

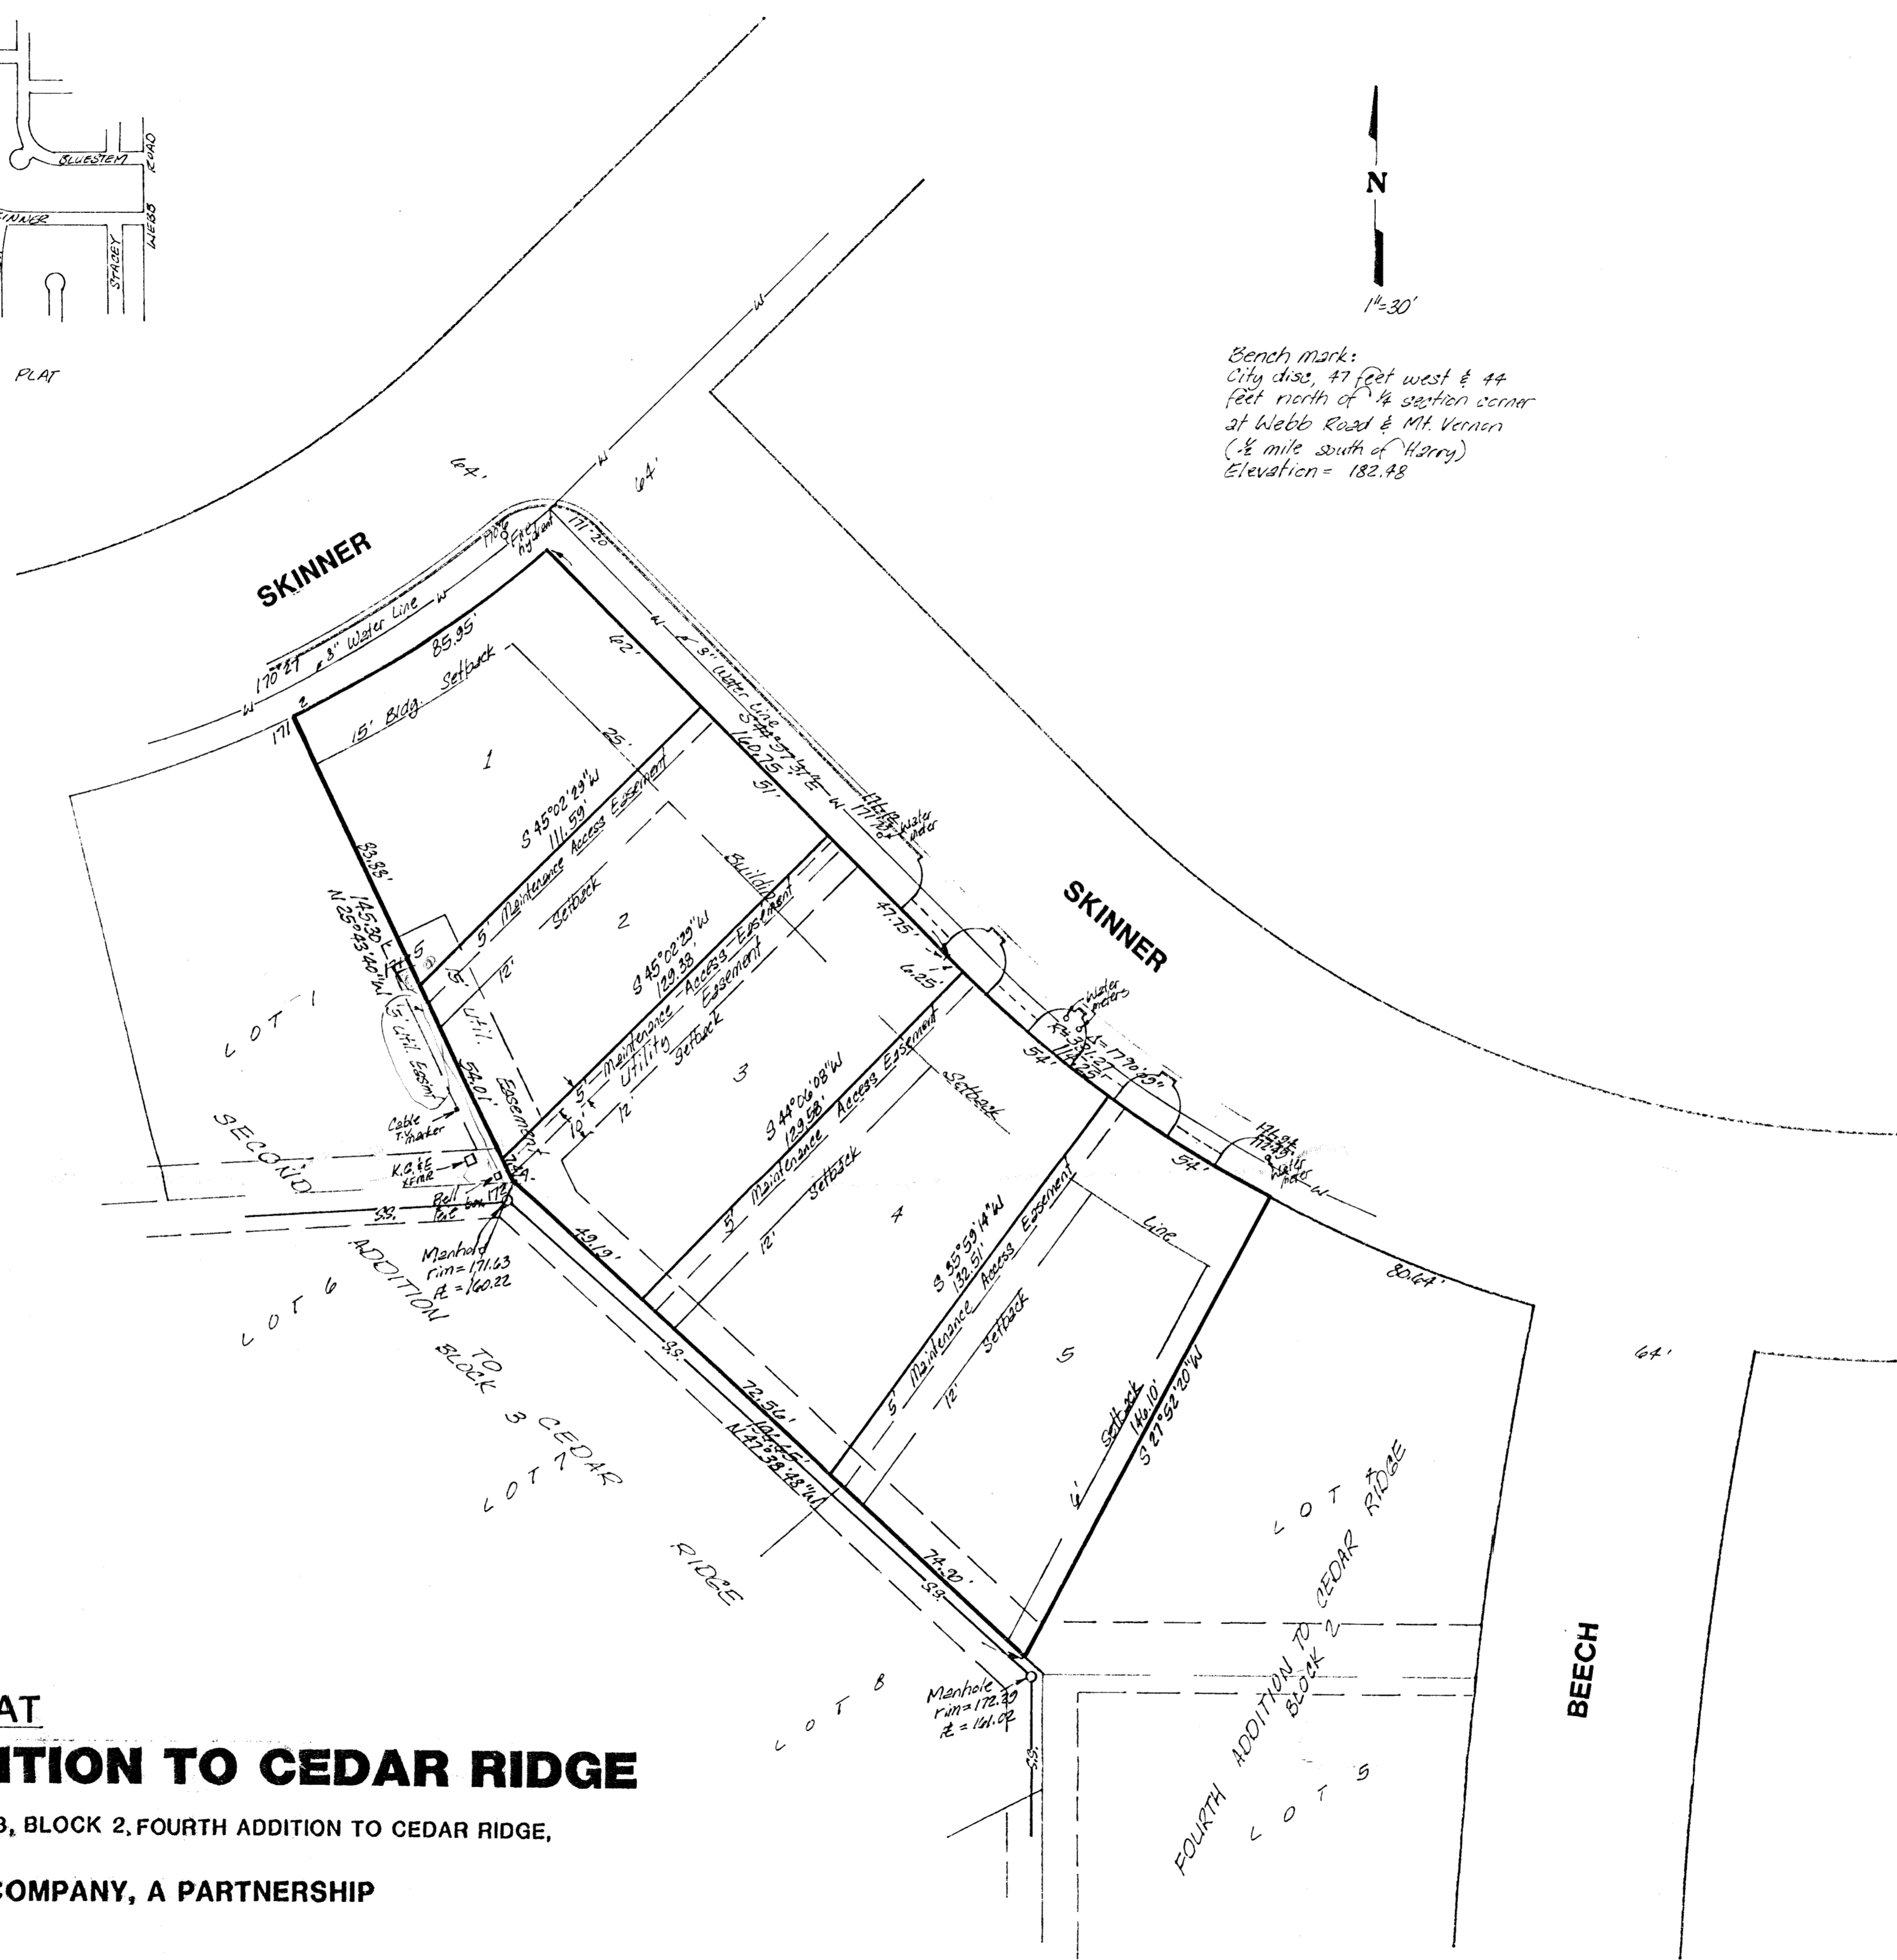

PRELIMINARY PLAT
SIXTH ADDITION TO CEDAR RIDGE
 REPLAT OF LOTS 1, 2, AND 3, BLOCK 2, FOURTH ADDITION TO CEDAR RIDGE,
 WICHITA, KANSAS
 OWNER: **PEMBROOK COMPANY, A PARTNERSHIP**