
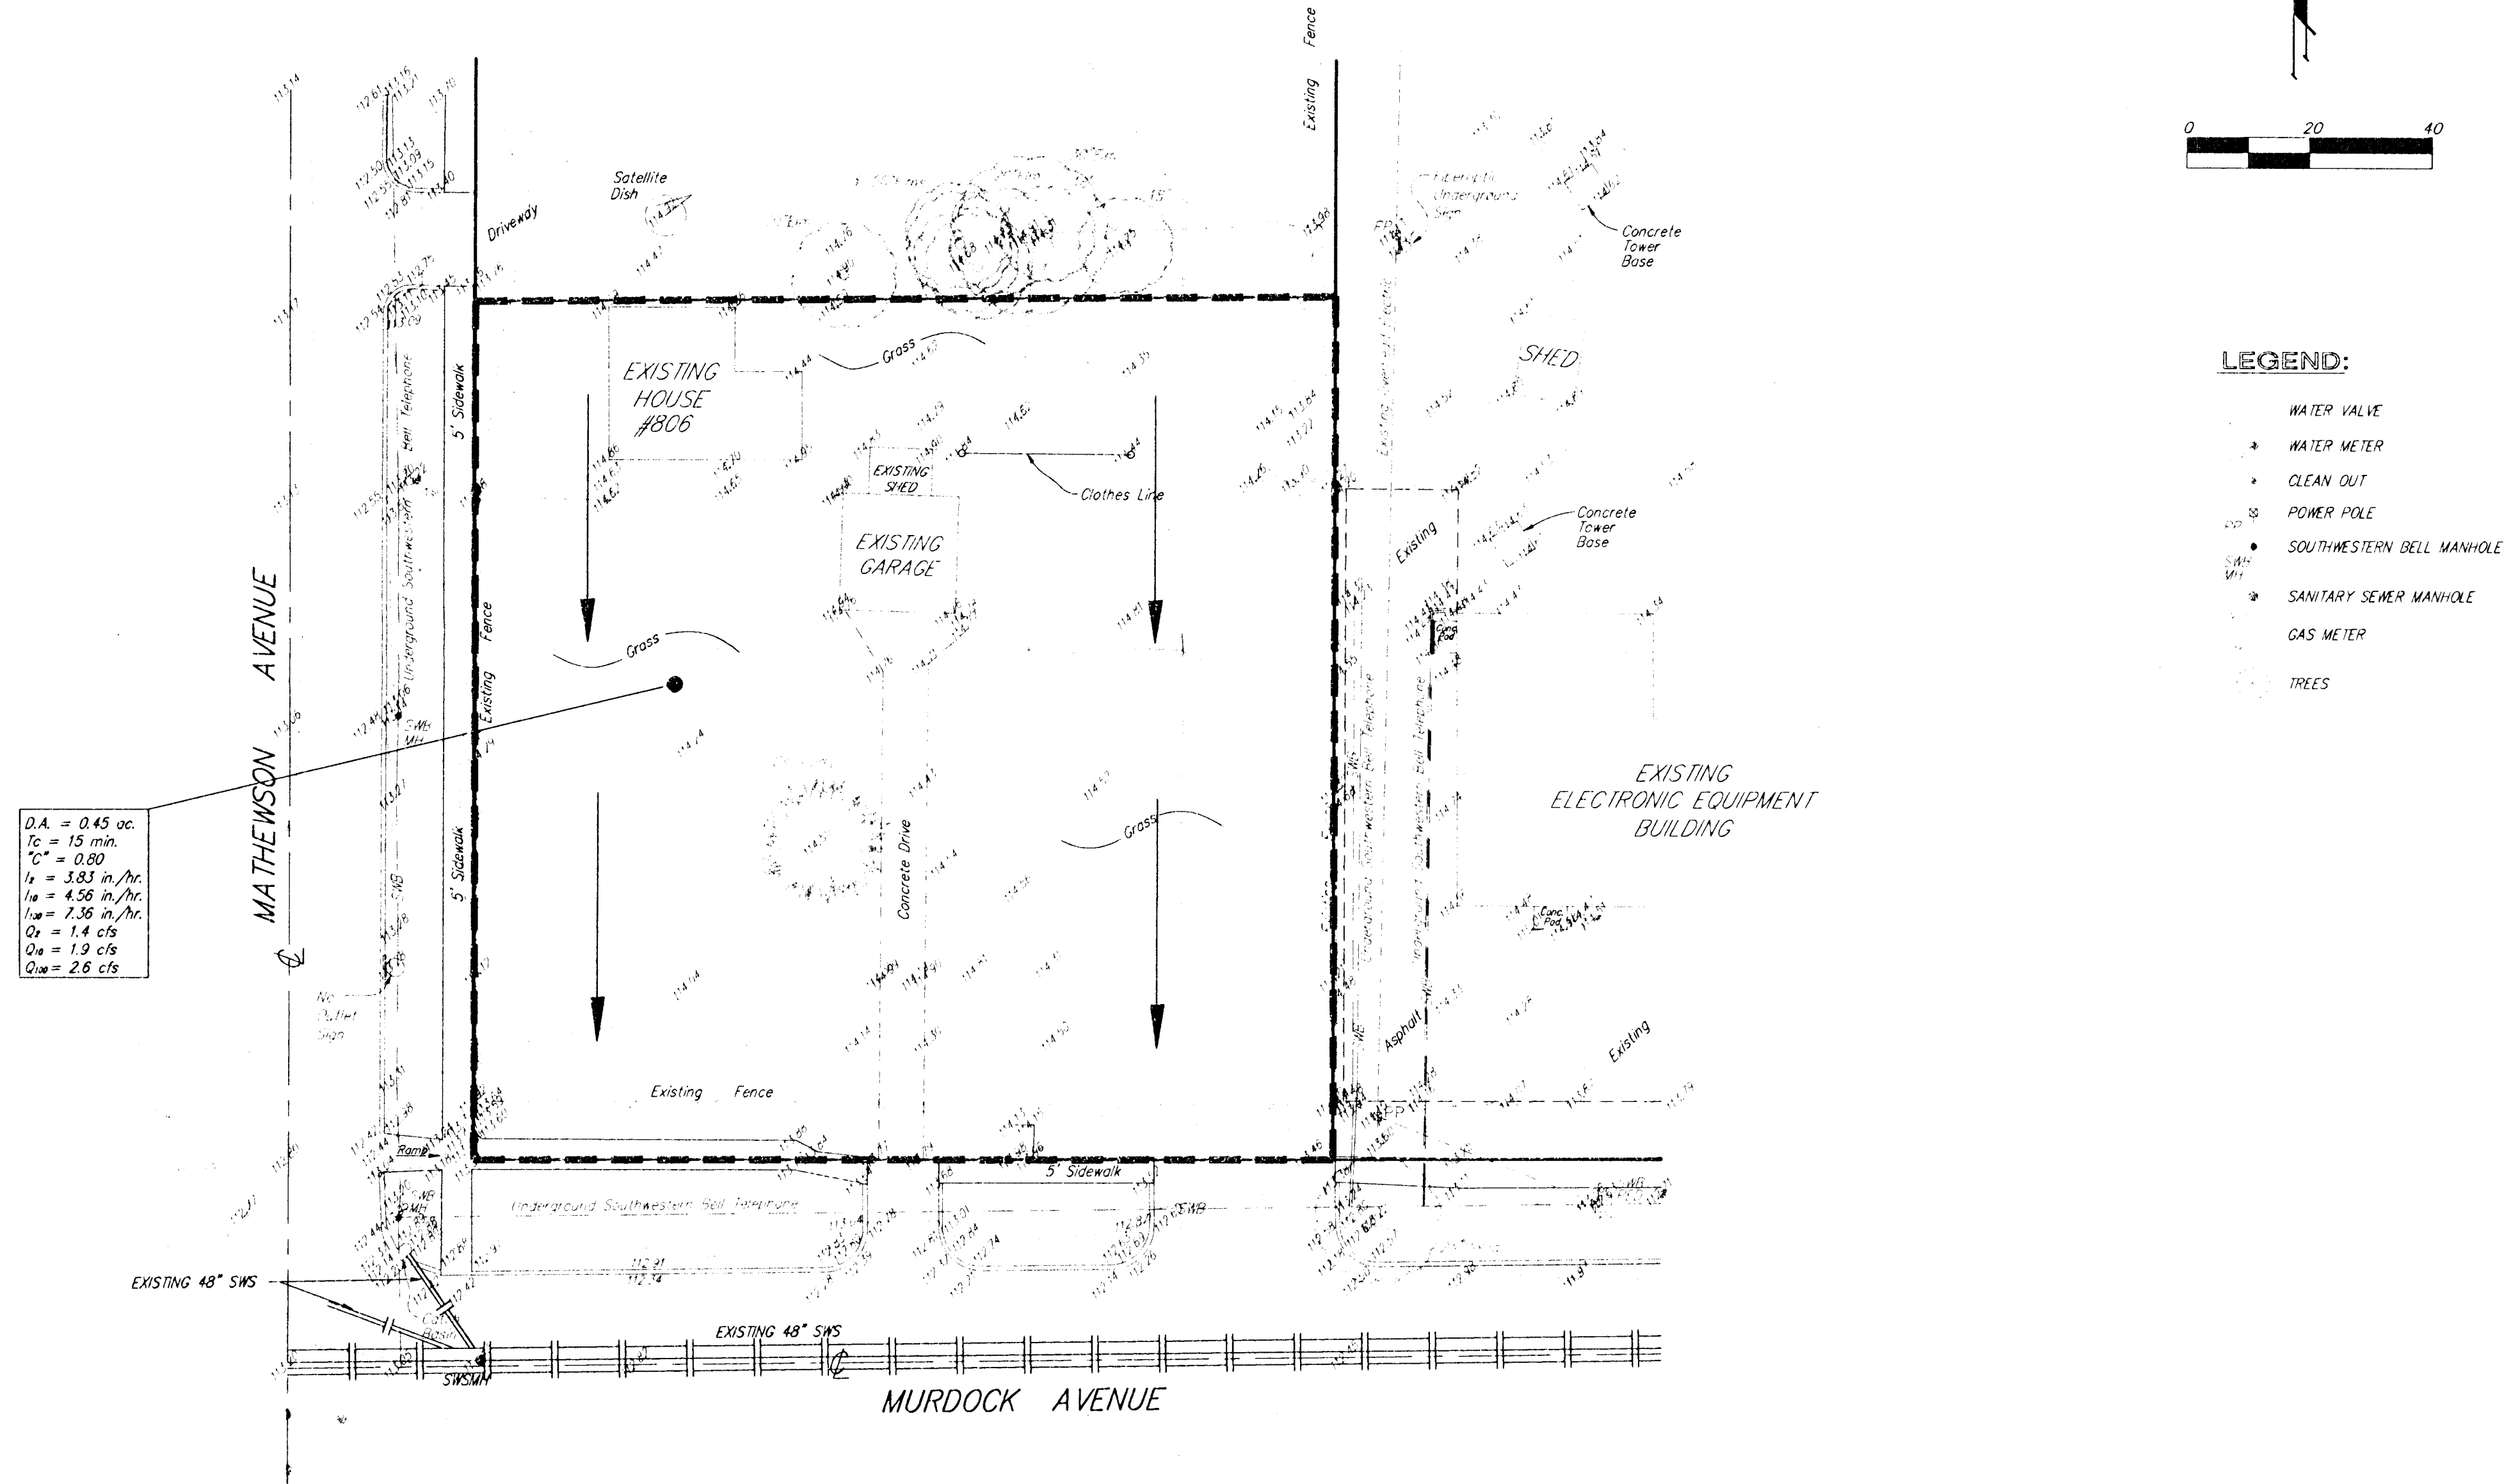


DRAINAGE PLAN

CELLULARONE

WICHITA, SEDGWICK COUNTY, KANSAS

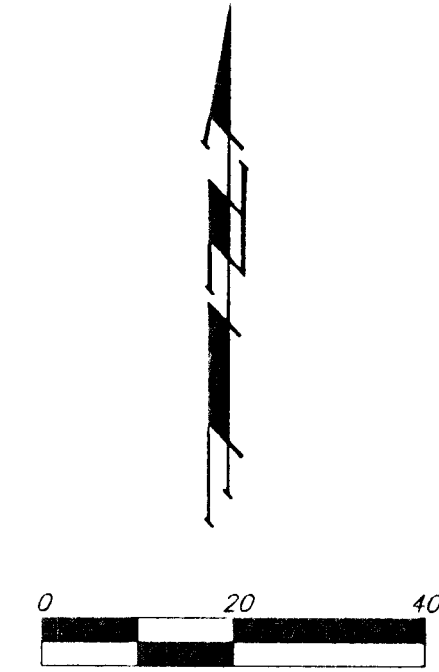

- LEGEND:**
- WATER VALVE
 - ⊕ WATER METER
 - ⊕ CLEAN OUT
 - ⊕ POWER POLE
 - ⊕ SOUTHWESTERN BELL MANHOLE
 - ⊕ SANITARY SEWER MANHOLE
 - ⊕ GAS METER
 - TREES