


9TH ST

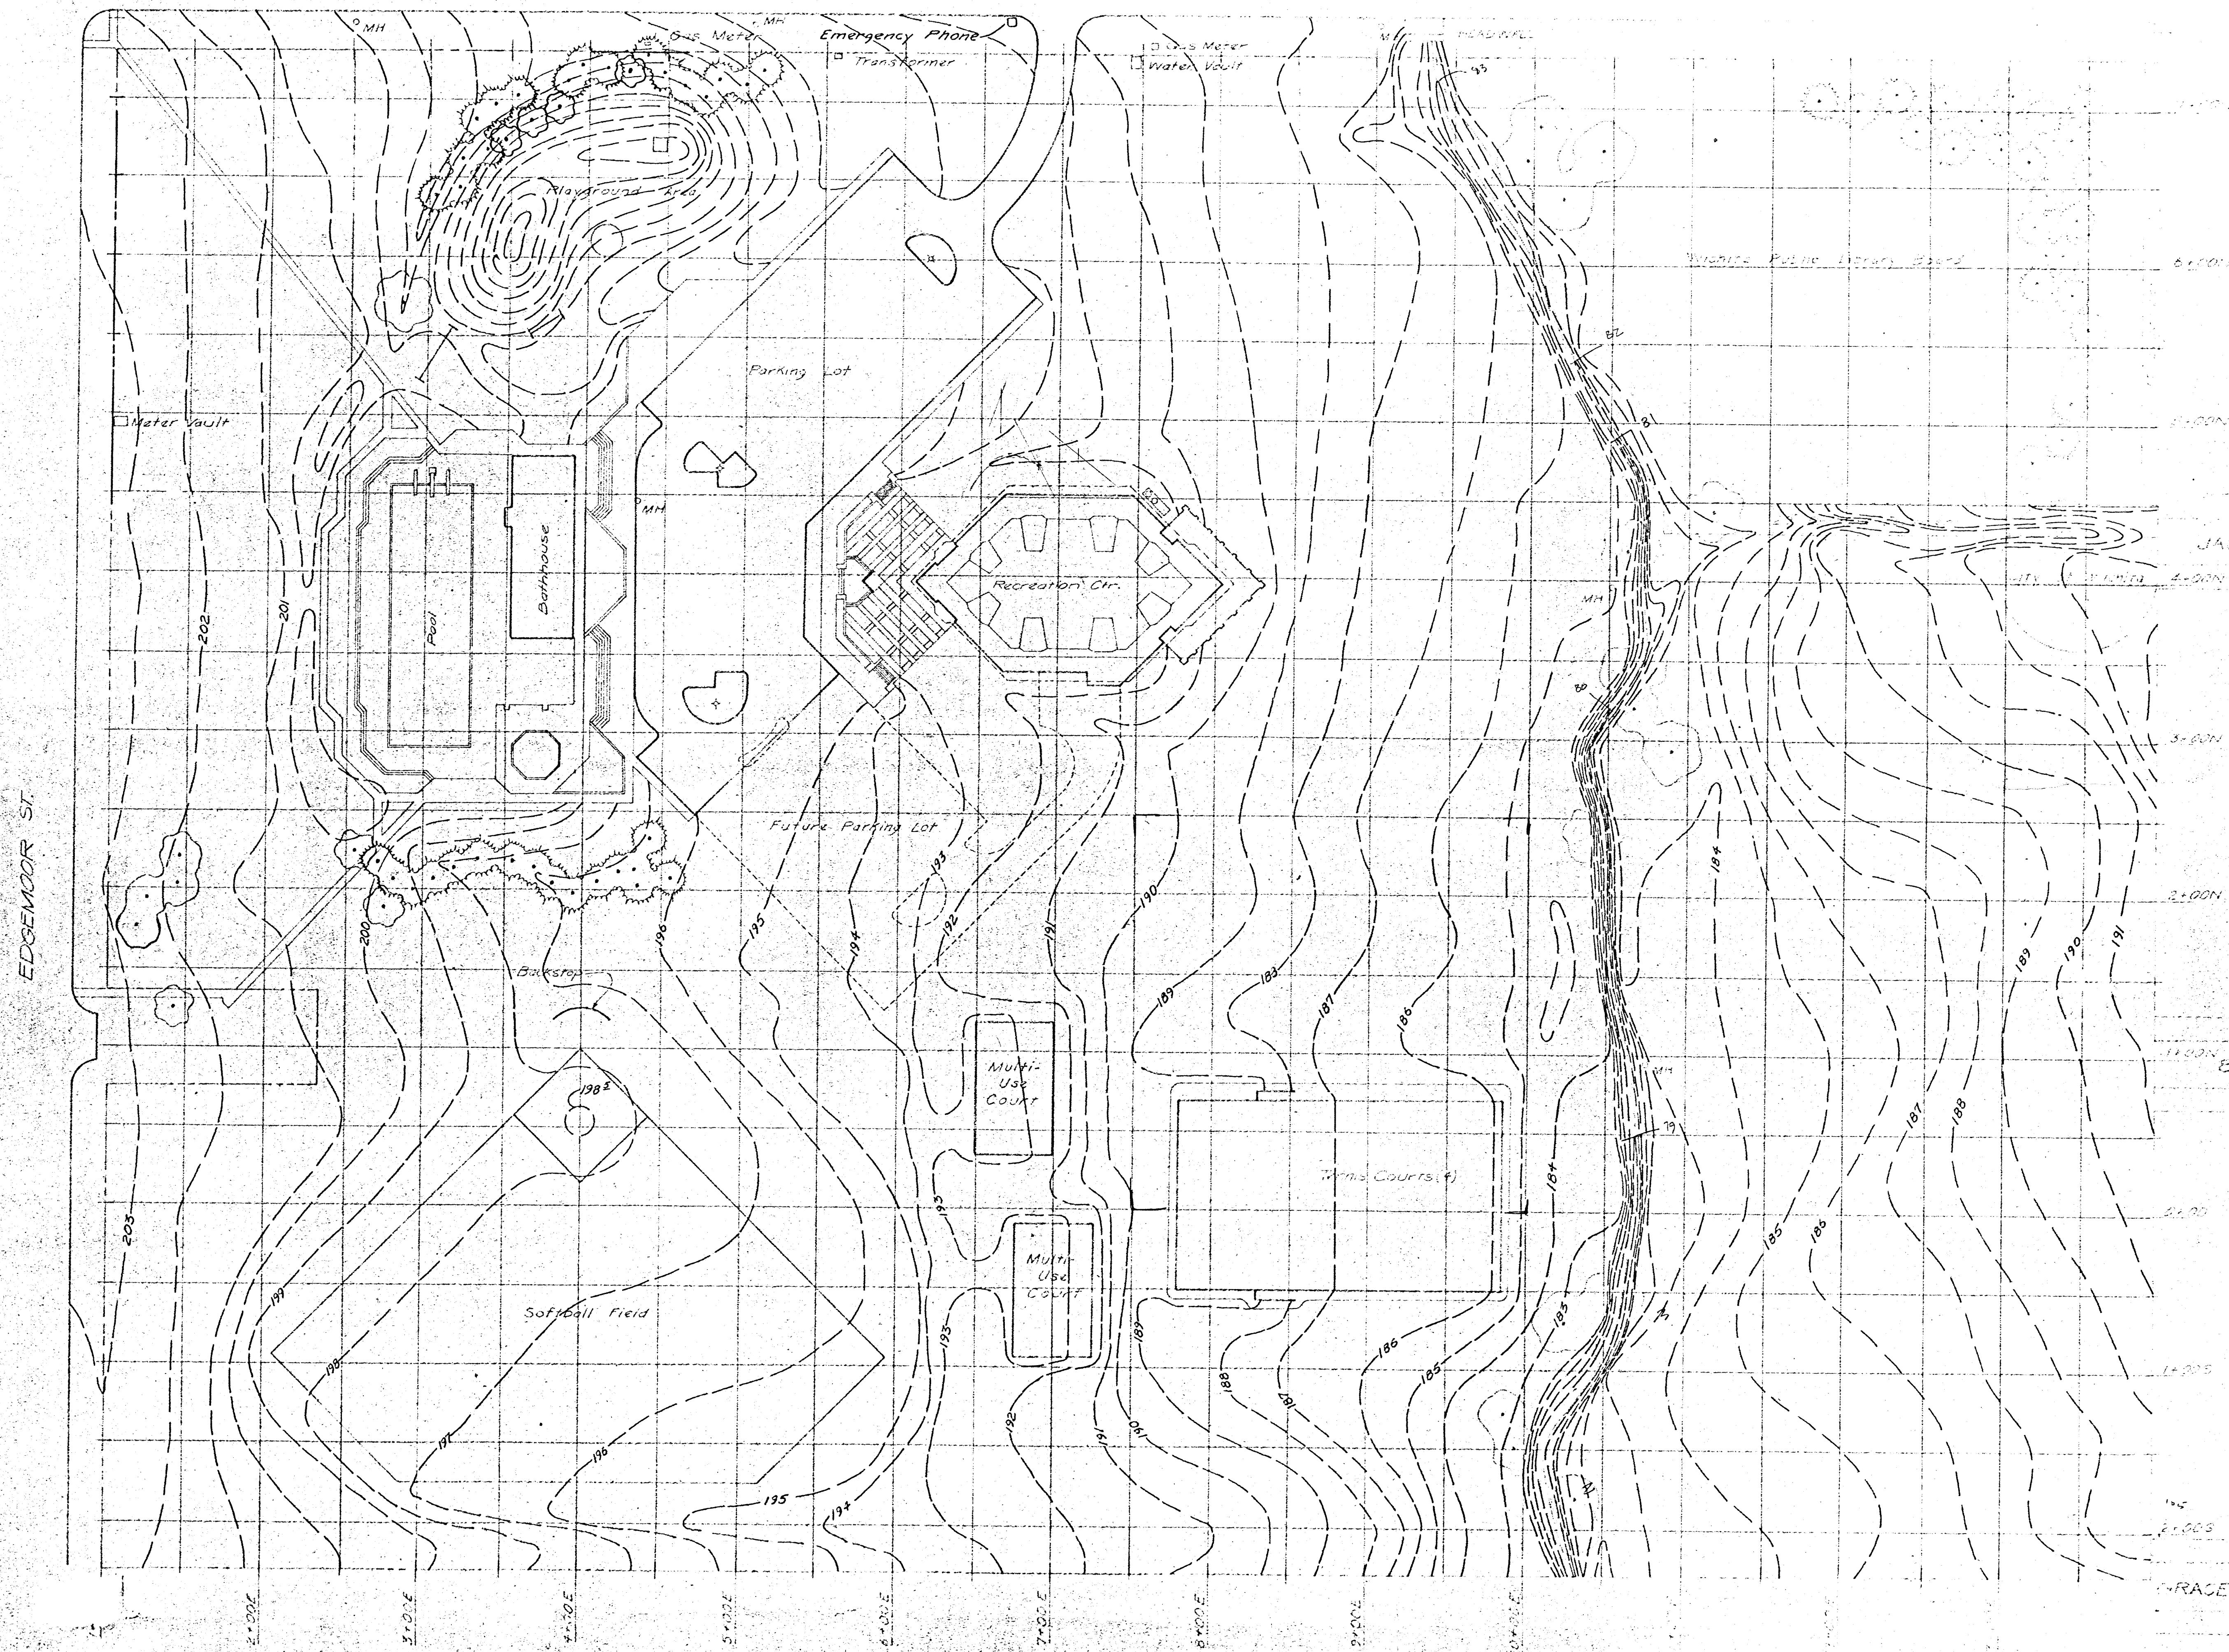

— Existing Contours

**TOPOGRAPHY**

EDGEMOOR PARK

10-23-75 T.W.S.