



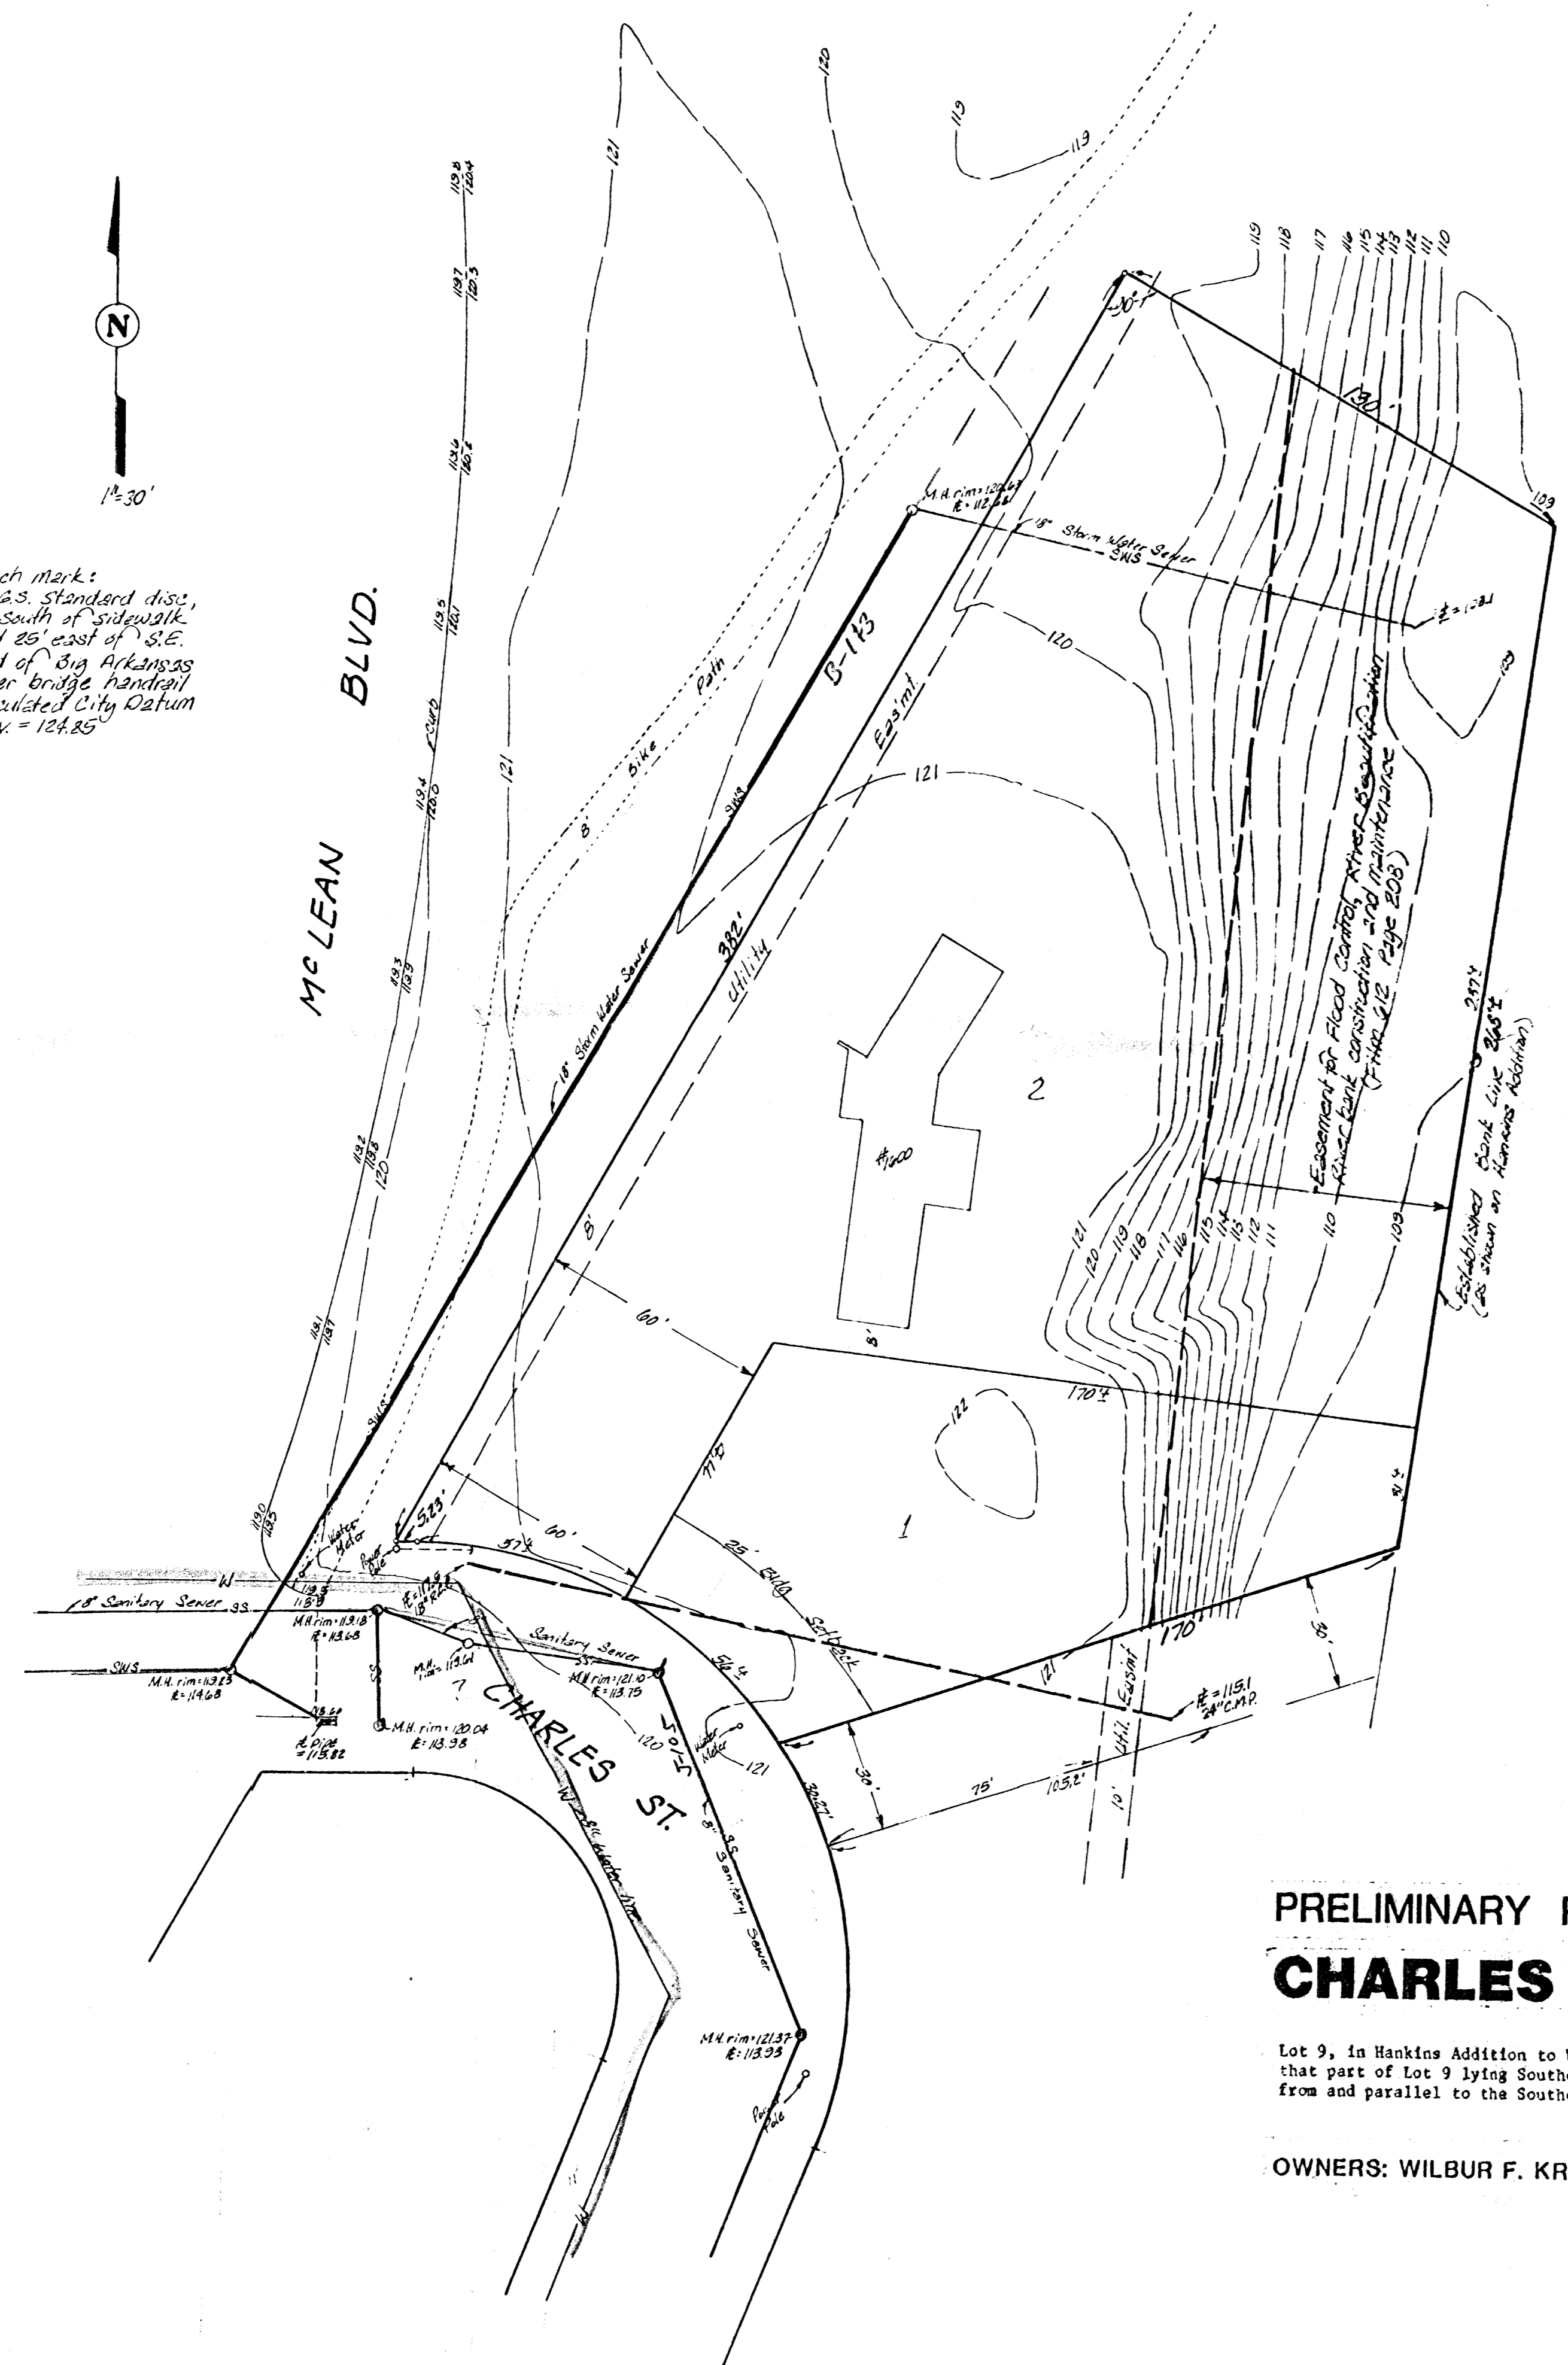

Bench Mark:
 U.S.S. Standard disk,
 10' South of sidewalk
 and 25' East of S.E.
 end of Big Arkansas
 River bridge handrail
 Calculated City Datum
 Elev. = 124.85



ARKANSAS RIVER

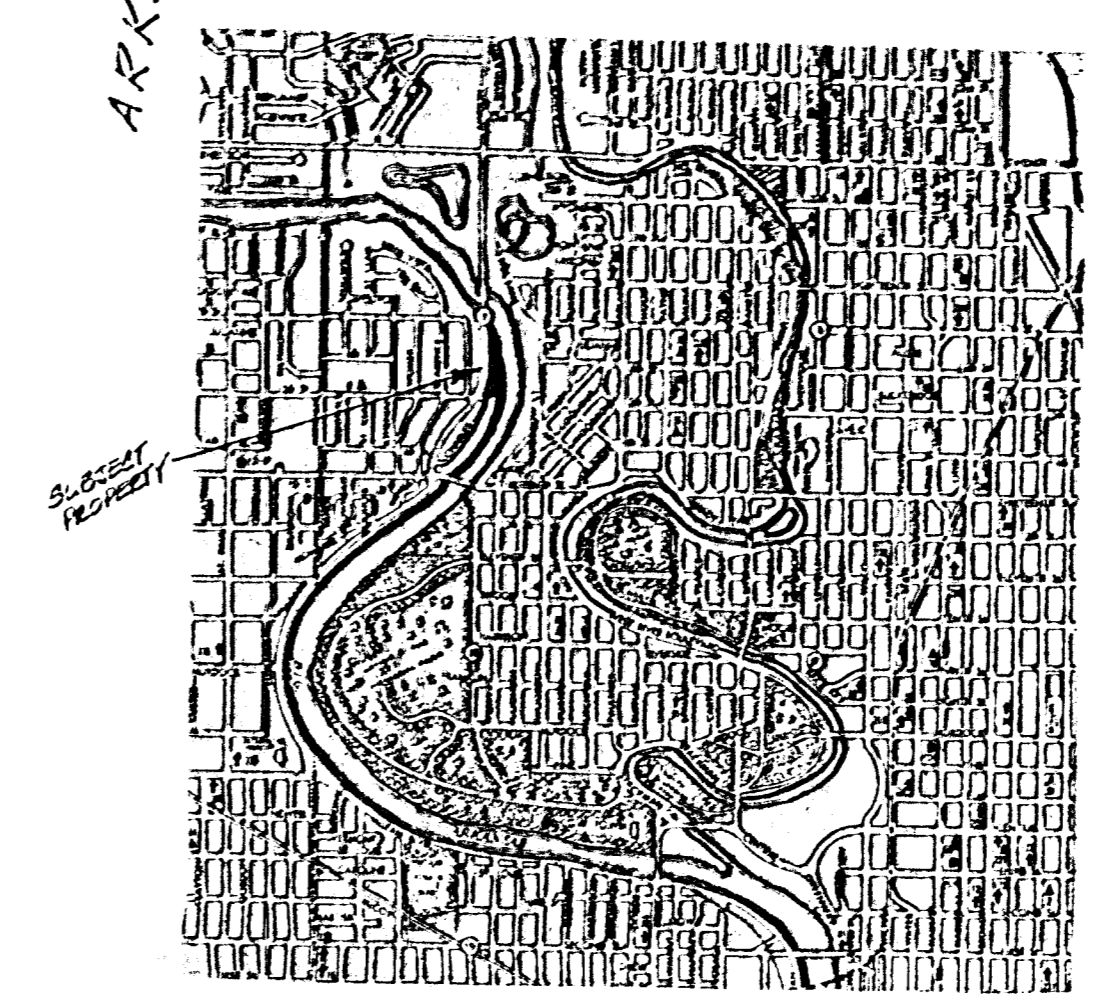

PRELIMINARY PLAT
CHARLES COURT ADDITION

Lot 9, in Hankins Addition to Wichita, Sedgewick County, Kansas; except that part of Lot 9 lying southeasterly of a line drawn 30 feet northwesterly from and parallel to the southeasterly line of said Lot 9.

OWNERS: WILBUR F. KRUSE and MARY T. KRUSE