


Parade Outfall For
 Aurora Park Addition
 5/14/87
 M128

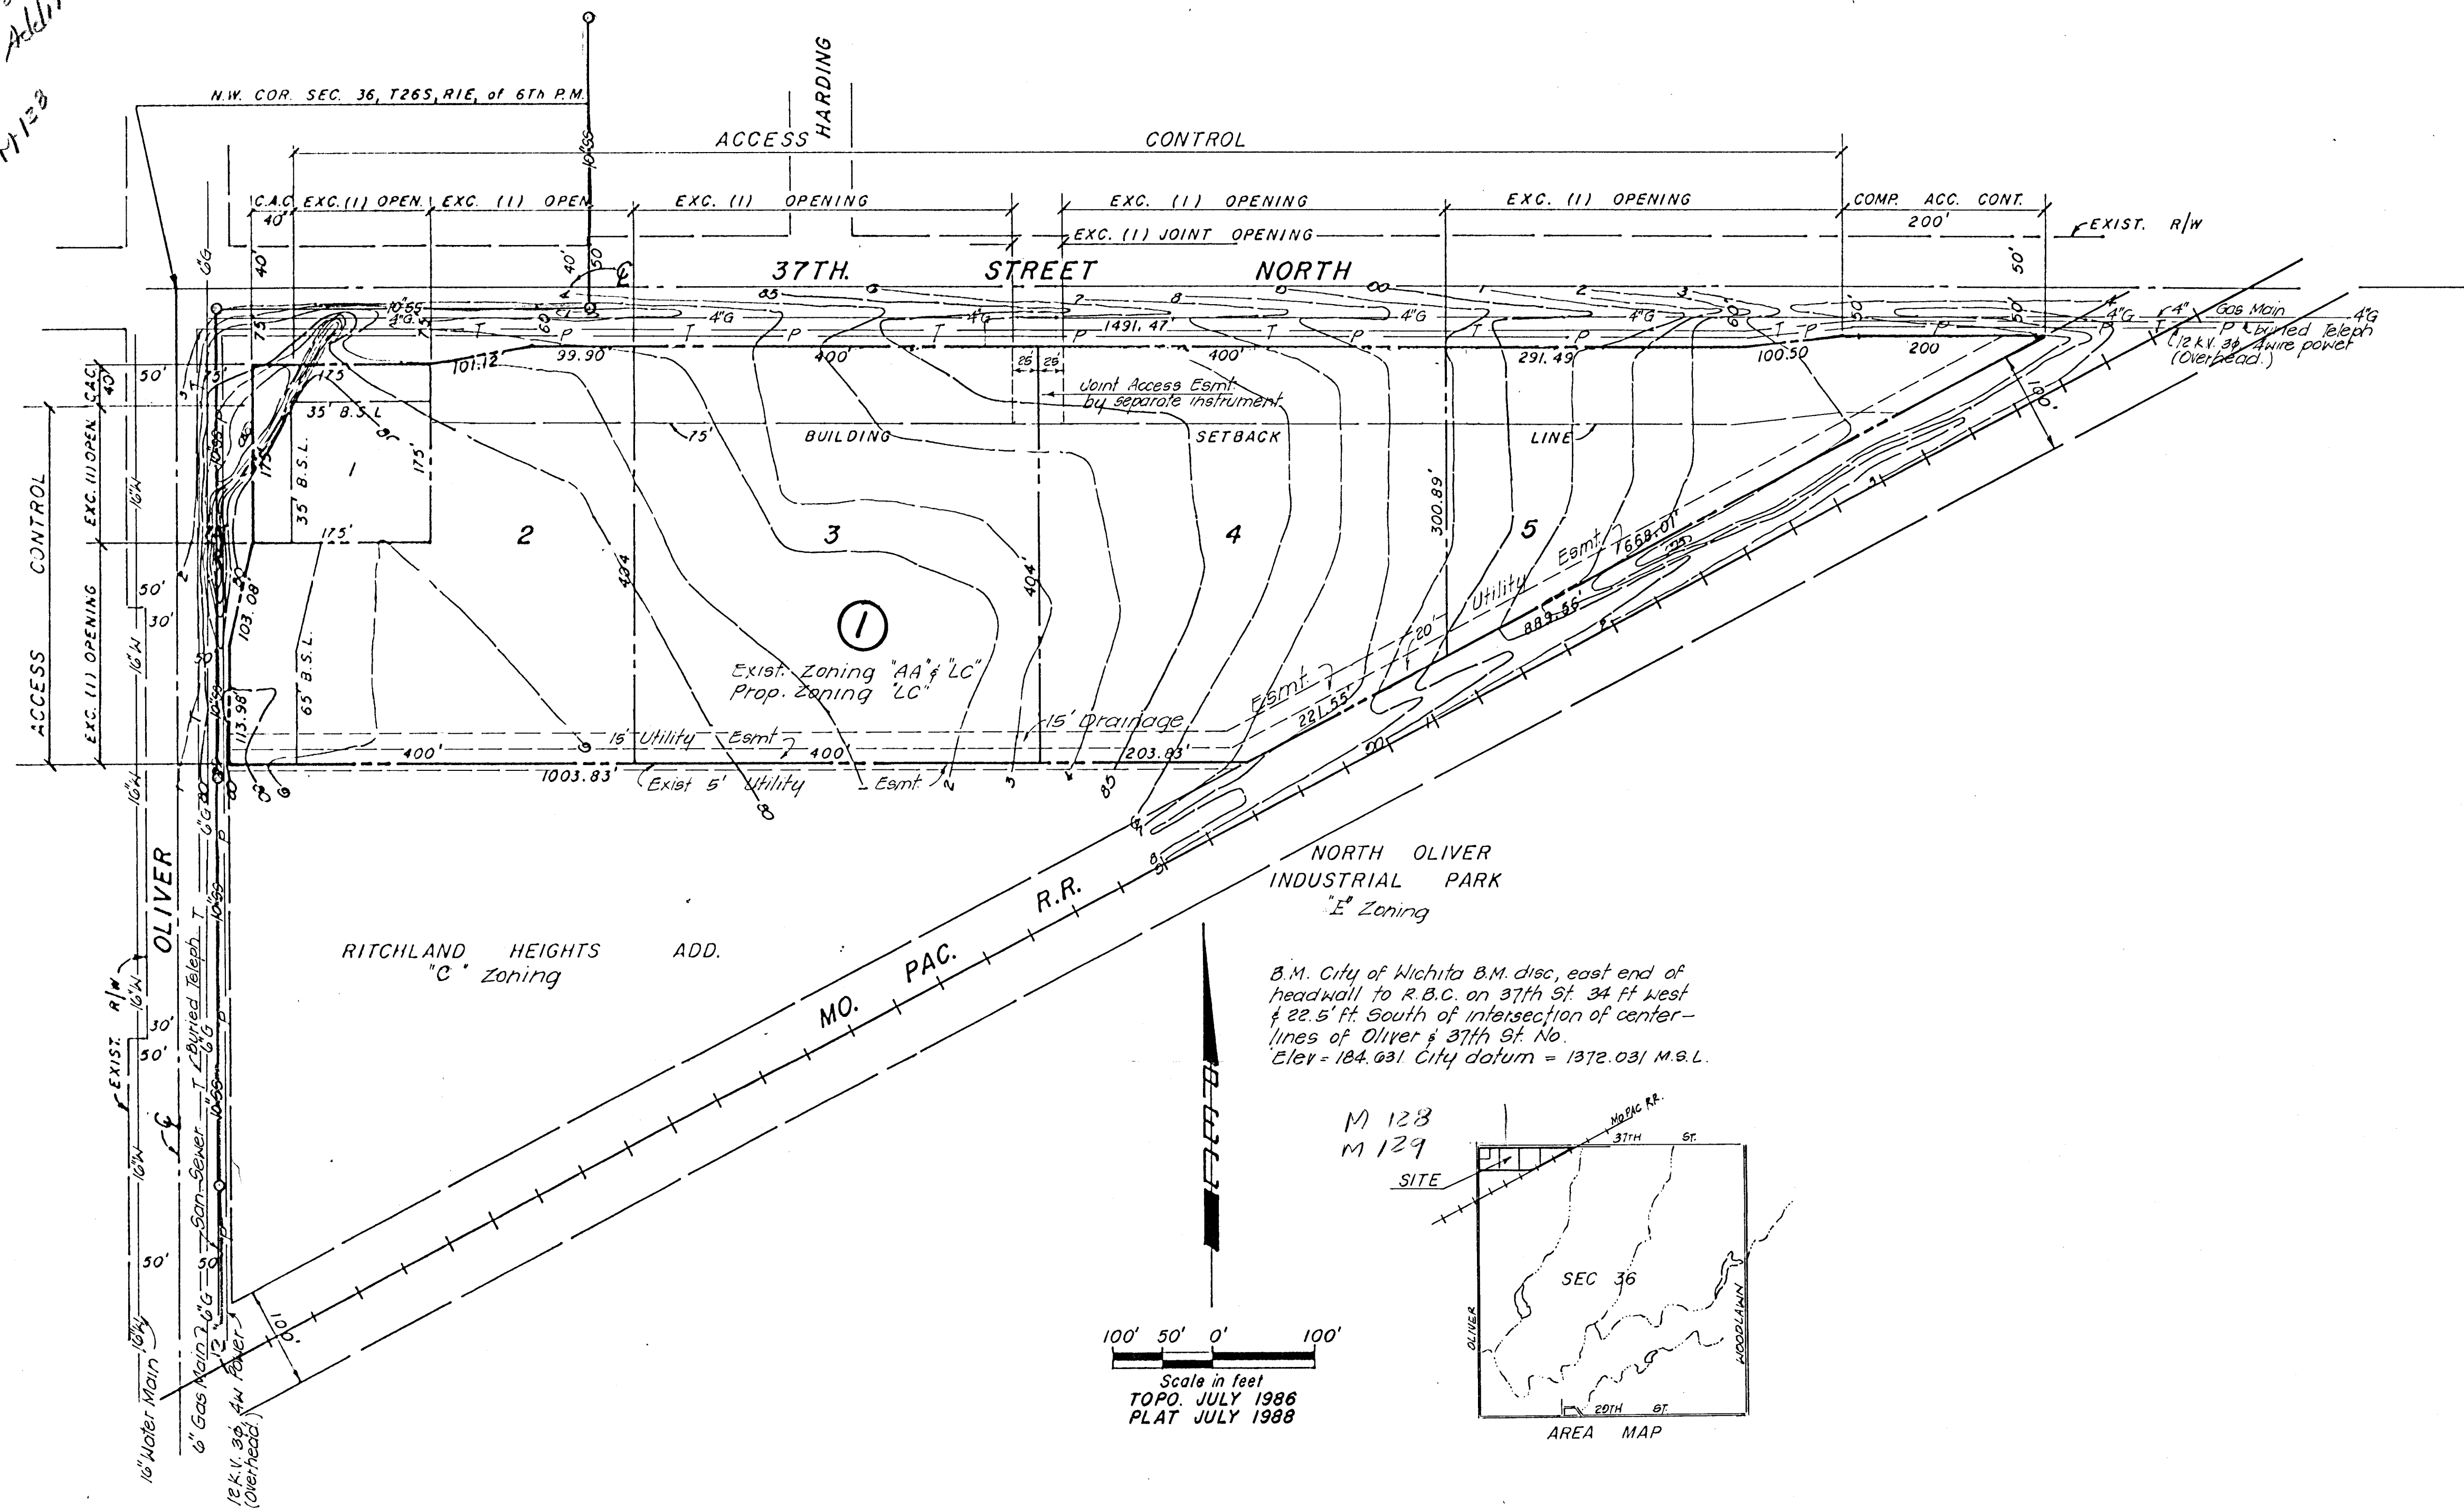

PRELIMINARY PLAT OF
EXPRESSWAY CENTER

Owner:
 McArthur Beach Properties
 c/o Jack Ritchie
 8100 E. 22nd St. No. Bldg. 500
 Wichita, Ks. 67226

Engr.
 P. E. C. p.a.
 1440 English
 Wichita, Ks. 67211