


SYCAMORE VILLAGE 2ND ADD.
AA ZONING

TALLGRASS GOLF COURSE
TALLGRASS C.U.P. DP-96

TALLGRASS GOLF COURSE
TALLGRASS C.U.P. DP-96

TALLGRASS CLUBHOUSE

REVISED TALLGRASS C.U.P. DP-96
PARCEL 11

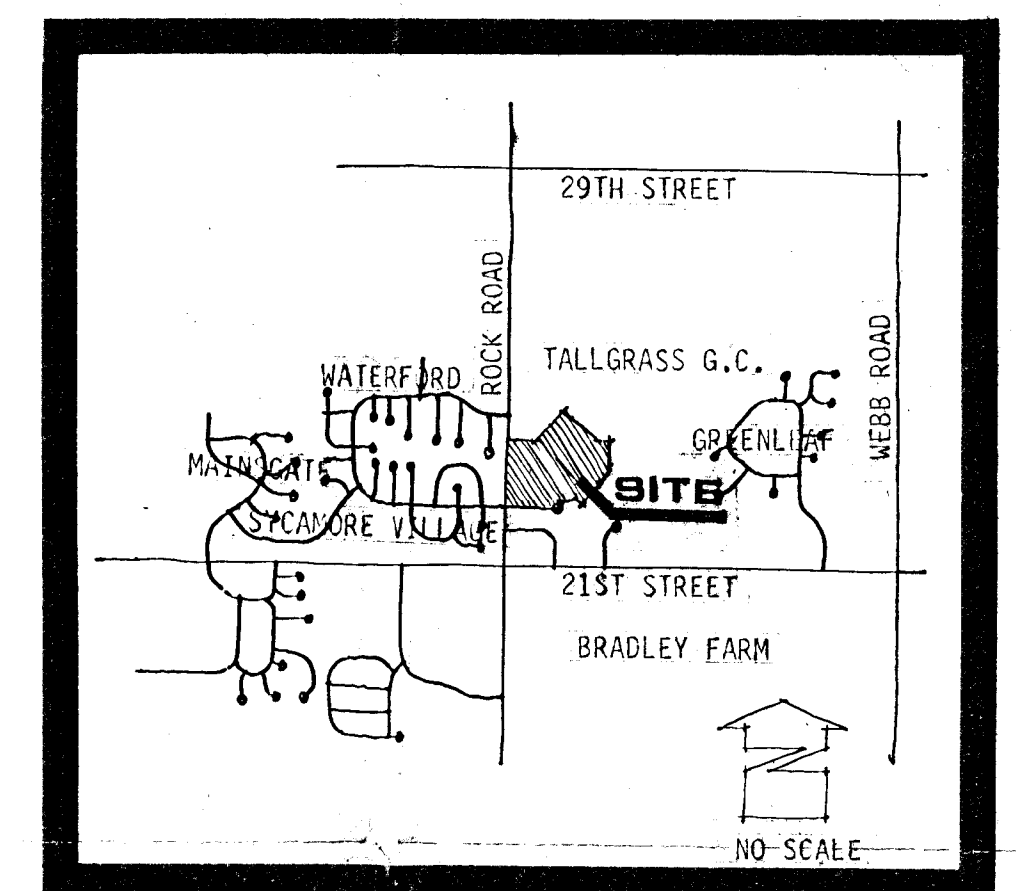



AREA MAP

NOTE: BUILDINGS SHOWN ARE SCHEMATIC ONLY.

PRELIMINARY PLAT EXECUTIVE PARK AT TALLGRASS

OWNER: TALLGRASS COMPANY, P.O. BOX 4048, WICHITA, KANSAS 67220

DATE: Aug 5, 1982

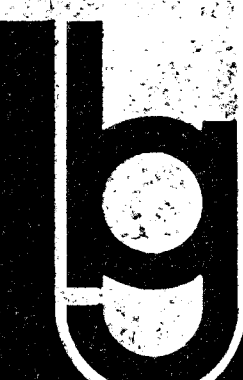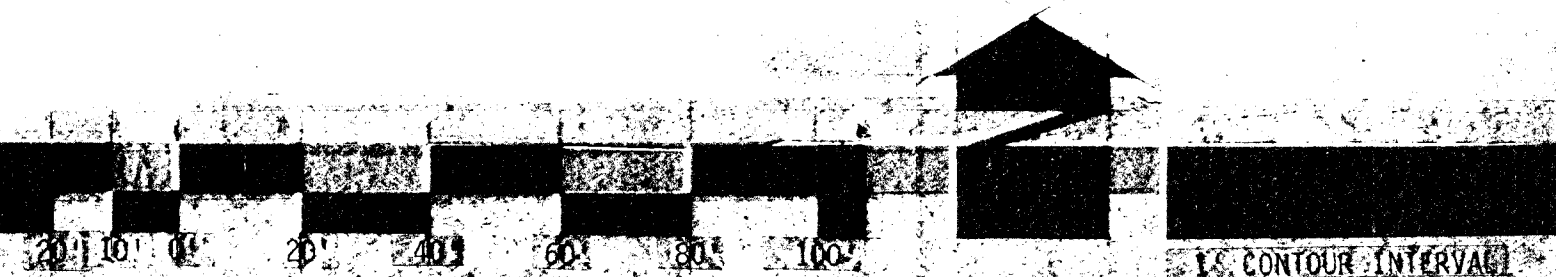

BILL G. YUNG DESIGN
8225 E. 35TH ST. NORTH, WICHITA, KS 67220 318-693-5567