


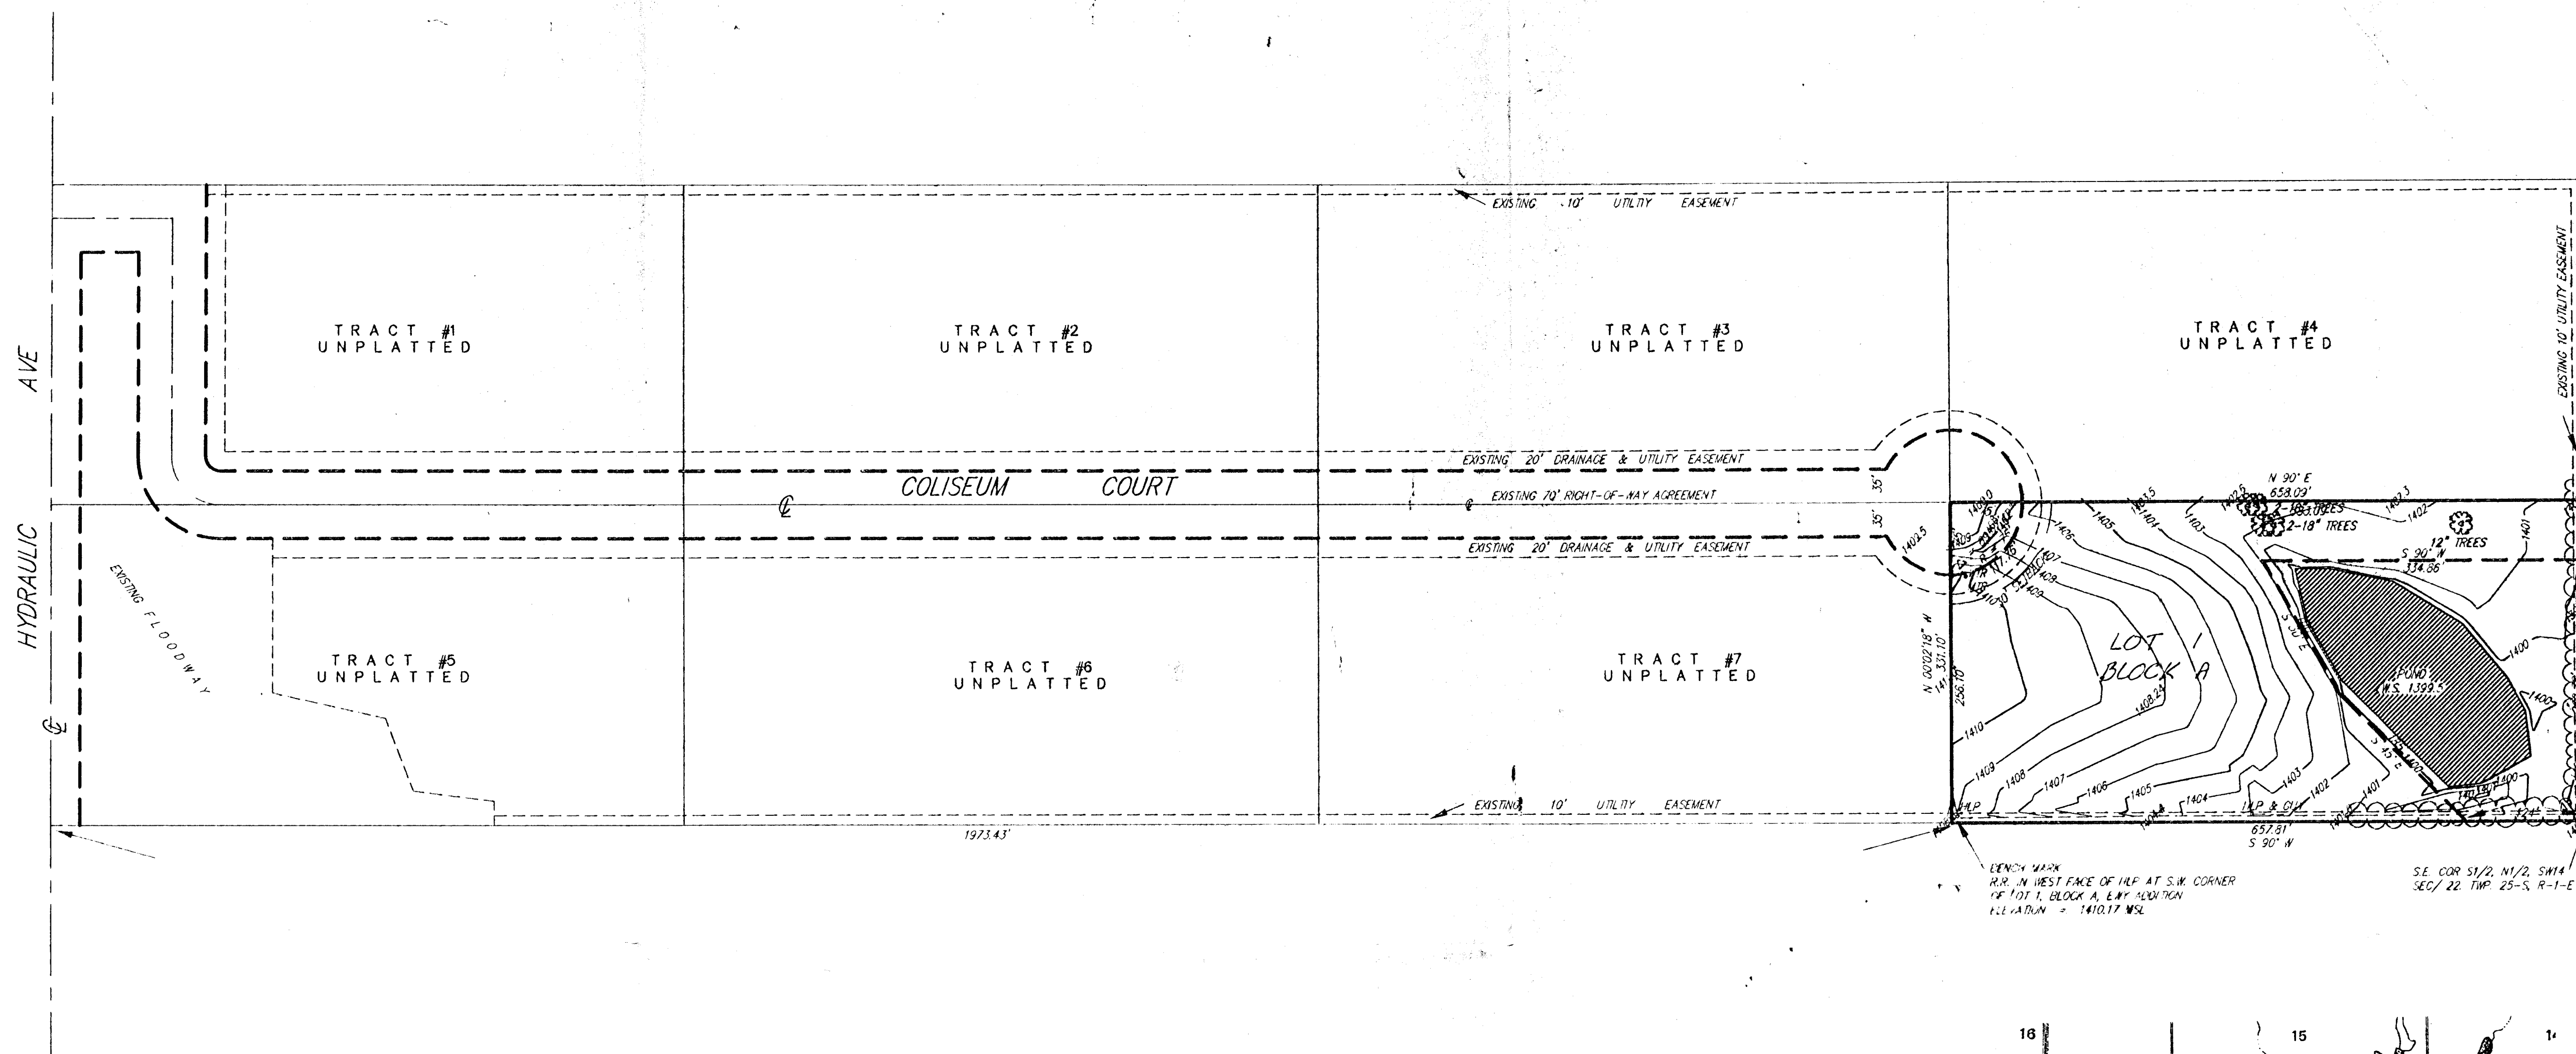

SKETCH PLAT EWY ADDITION

SEDGWICK COUNTY, KANSAS.

THE SOUTH 331.1 FEET OF THE S1/2 OF THE N1/2 OF THE SW1/4 OF SEC.
22, TWP. 25-S, R-1-E OF THE 6TH P.M., SEDGWICK COUNTY, KANSAS,
EXCEPT THE WEST 1973.43 FEET THEREOF.

GERALD K. EWY
CYNTHIA L. EWY
1627 WOODBRIDGE
WICHITA, KS 67206


PH 687-0238

1" = 100'
ELEV = M.S.L.
MINIMUM PAD ELEVATION = 1403 MSL
FOR LOWEST OPENING TO STRUCTURE

BENCH MARK:
60d in HLP at the N.E. Corner
of Hydraulic Ave and Coliseum
Road
Elevation = 1417.79 M.S.L.

BENCH MARK:
R.R. Spike on west side of HLP
28' E. of center-line of Hydraulic
on north line of Colbert Ct. ex-
tended east
Elevation = 1418.76 M.S.L.

BENCH MARK:
R.R. Spike on west side of HLP
at S.W. Corner of Lot 1, Block A,
Ewy Addition
Elevation = 1410.17 M.S.L.

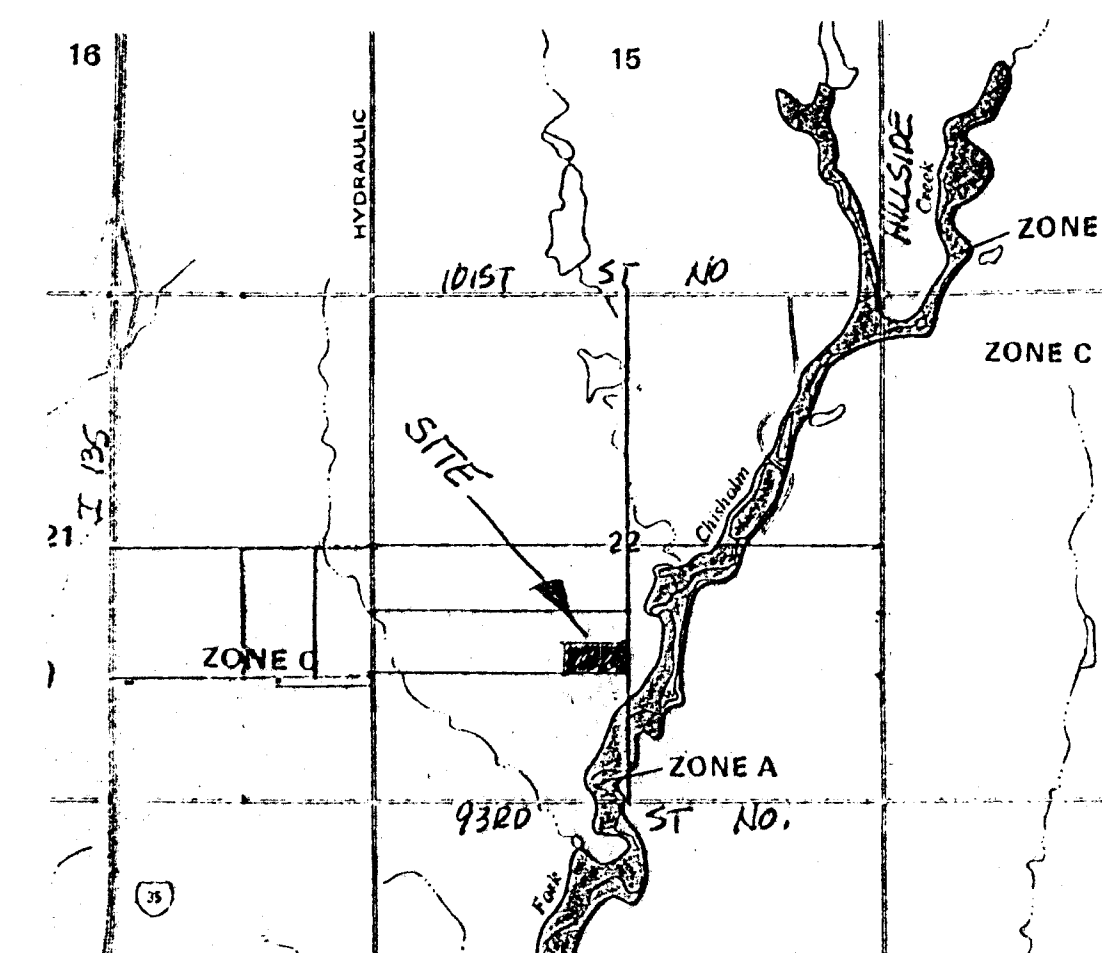

VICINITY PLAT