



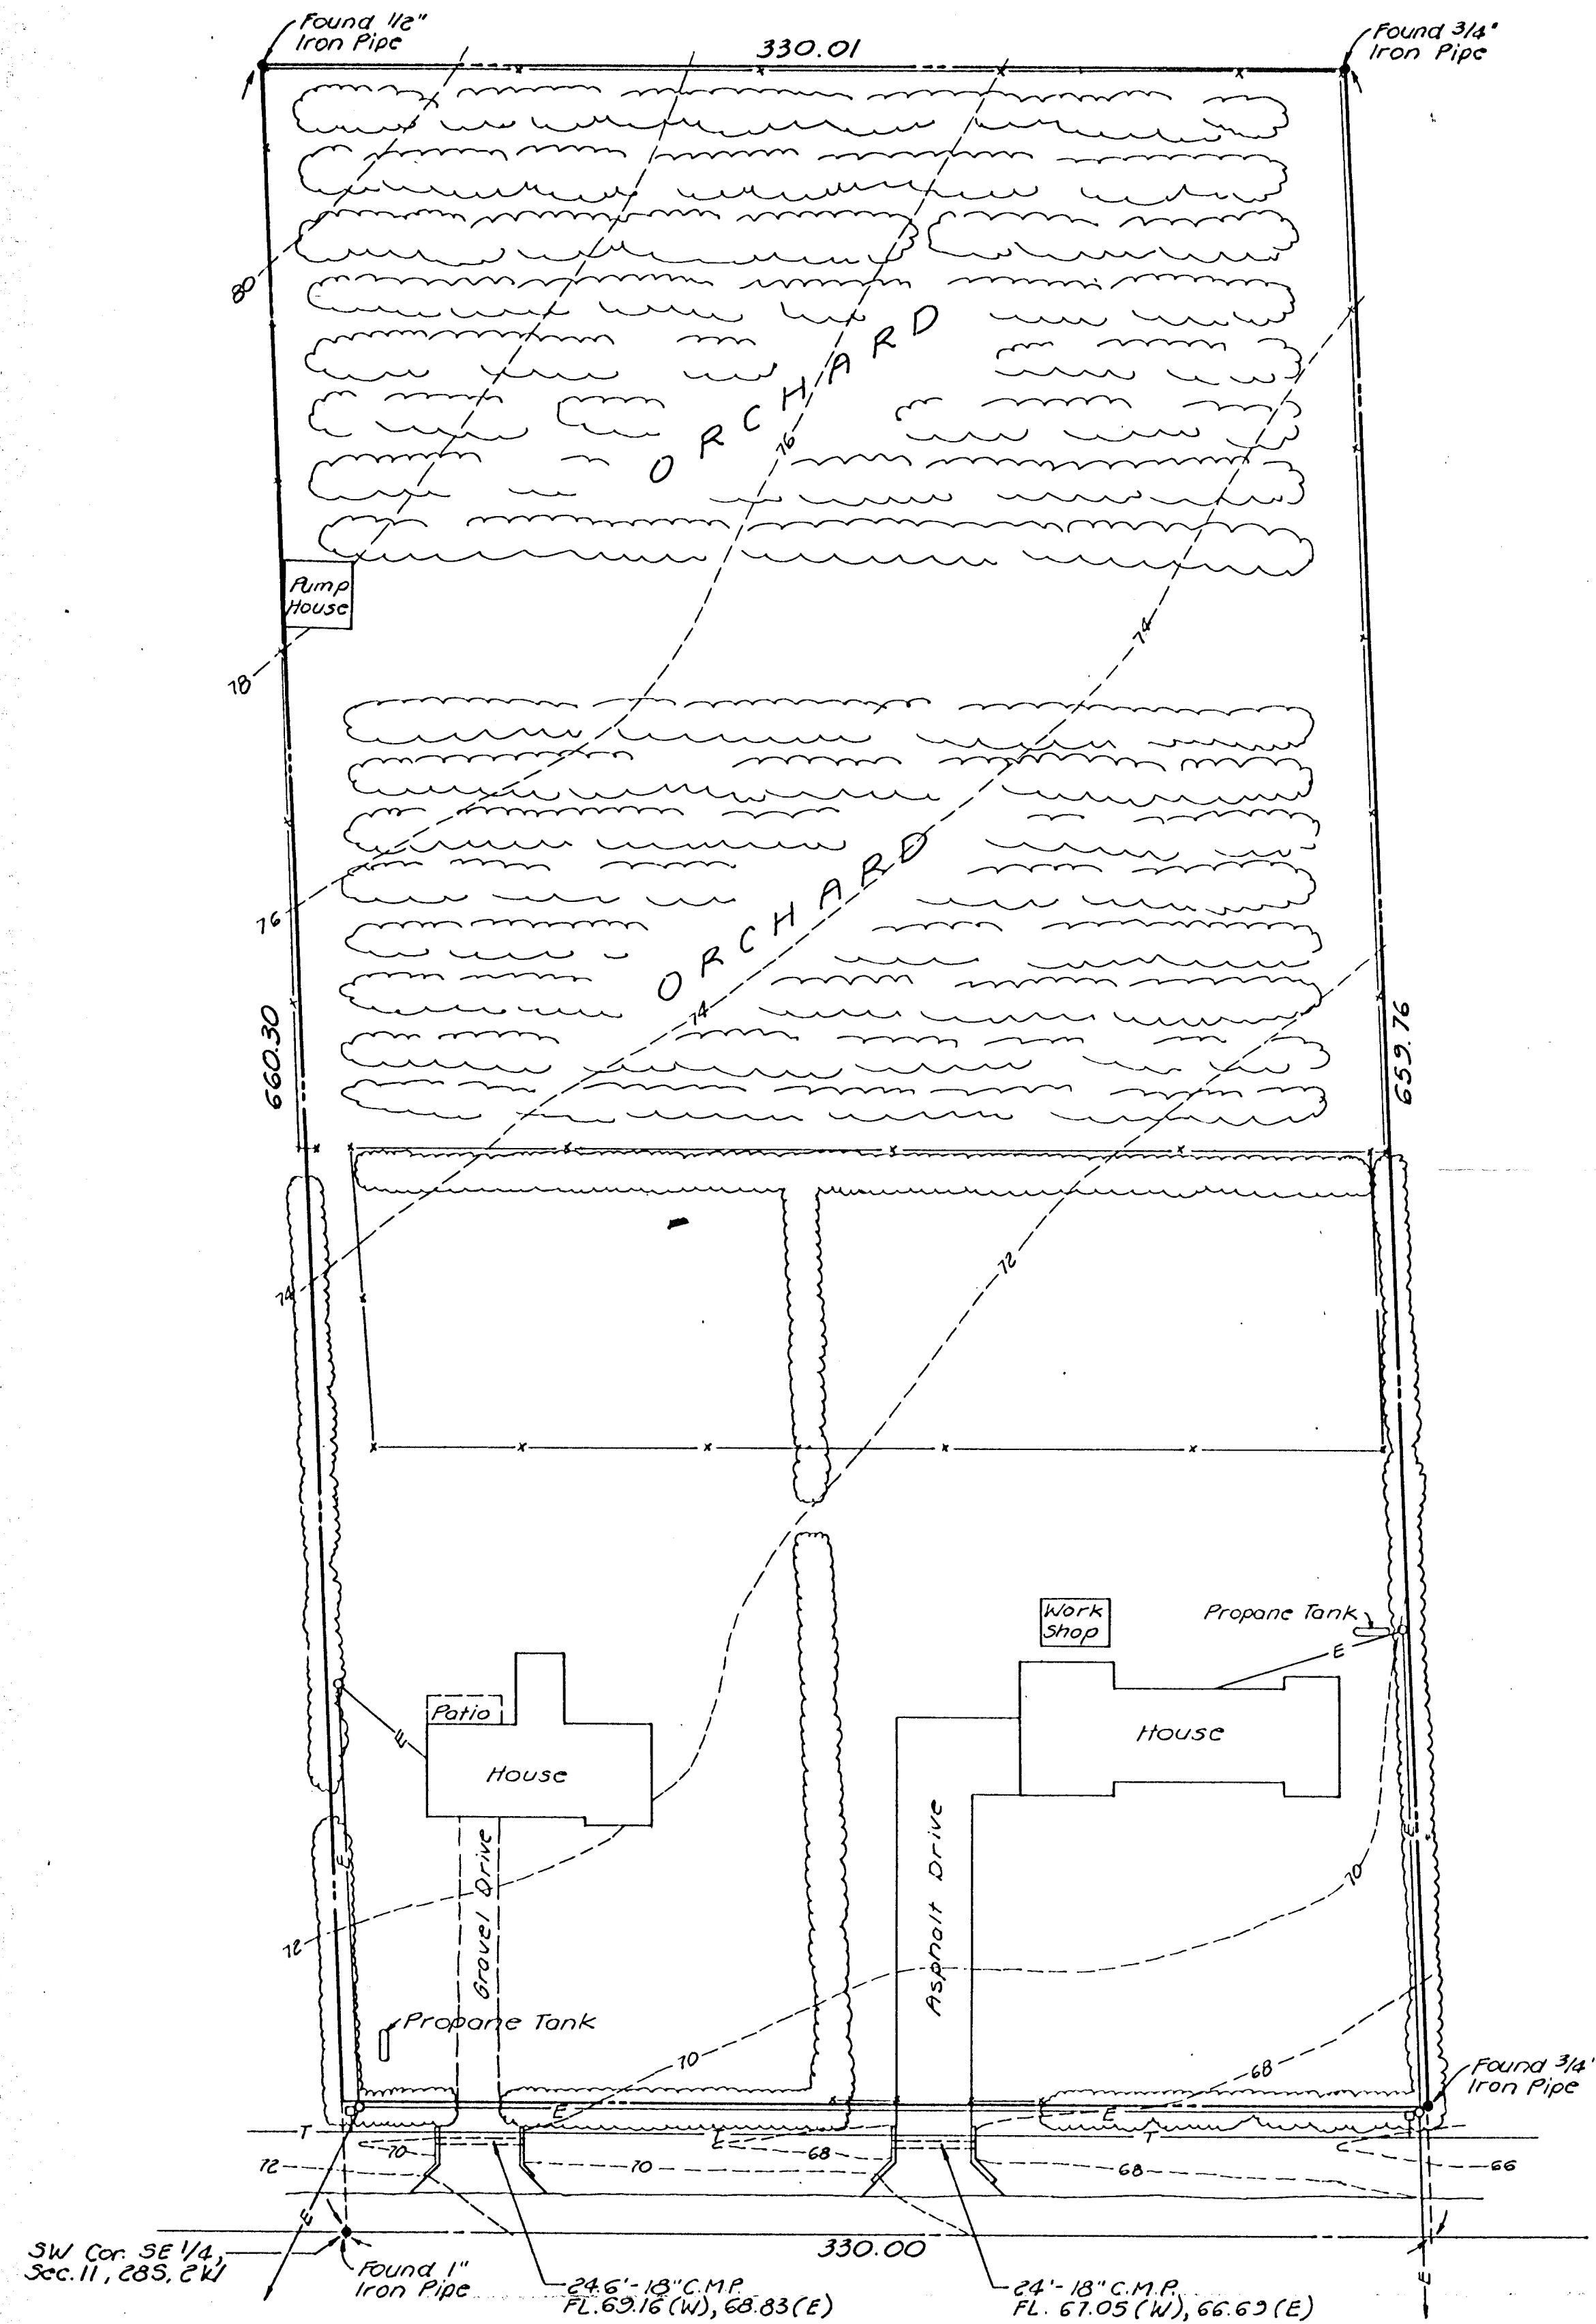

Scale: 1" = 40'

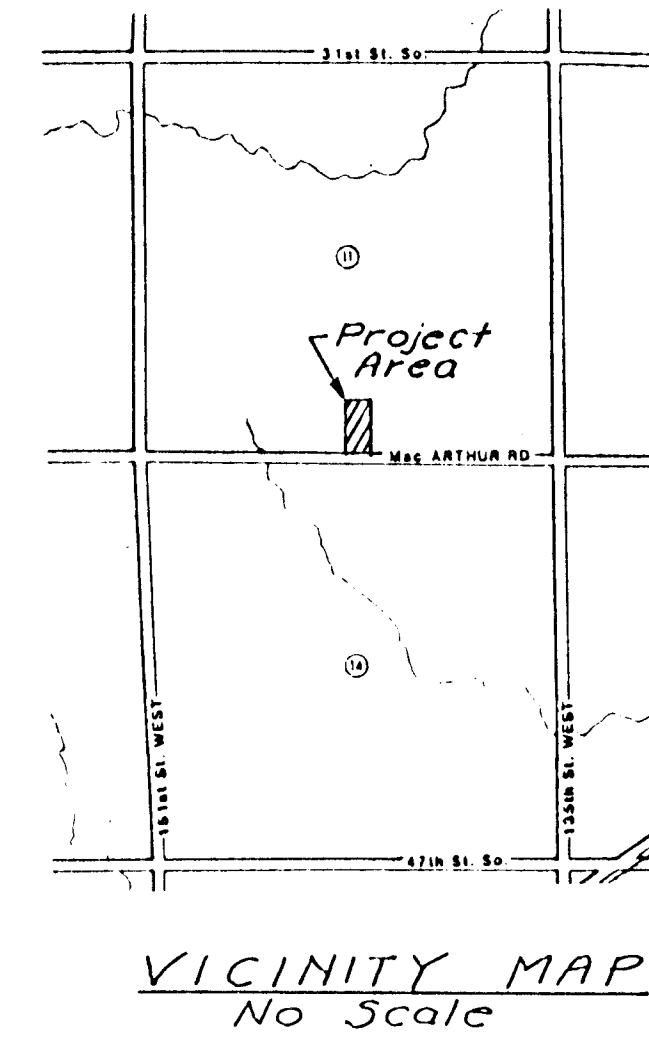

Legal Description

The west 330' of the south 660' of the S 1/2 of the SE 1/4 of Section 11, Township 28 South, Range 2 West of the 6th. P.M., Sedgwick County, Kansas.

Benchmark

Chisled "□" top of East Headwall North Side Road, 132' East of South 1/4 Corner, Sec. 11, 28S, R2W
Elev. 1363.47

Legend

- | | |
|-----------------|-----------------|
| ○ Power Pole | — E — Electric |
| □ Telephone Box | — T — Telephone |
| x—x Fence | ☁ Trees |

SKETCH OF SURVEY
HELEN D. EVANS ADDITION

SEDGWICK COUNTY, KANSAS

MARCH 1988