


"E"  
TARGET STORE

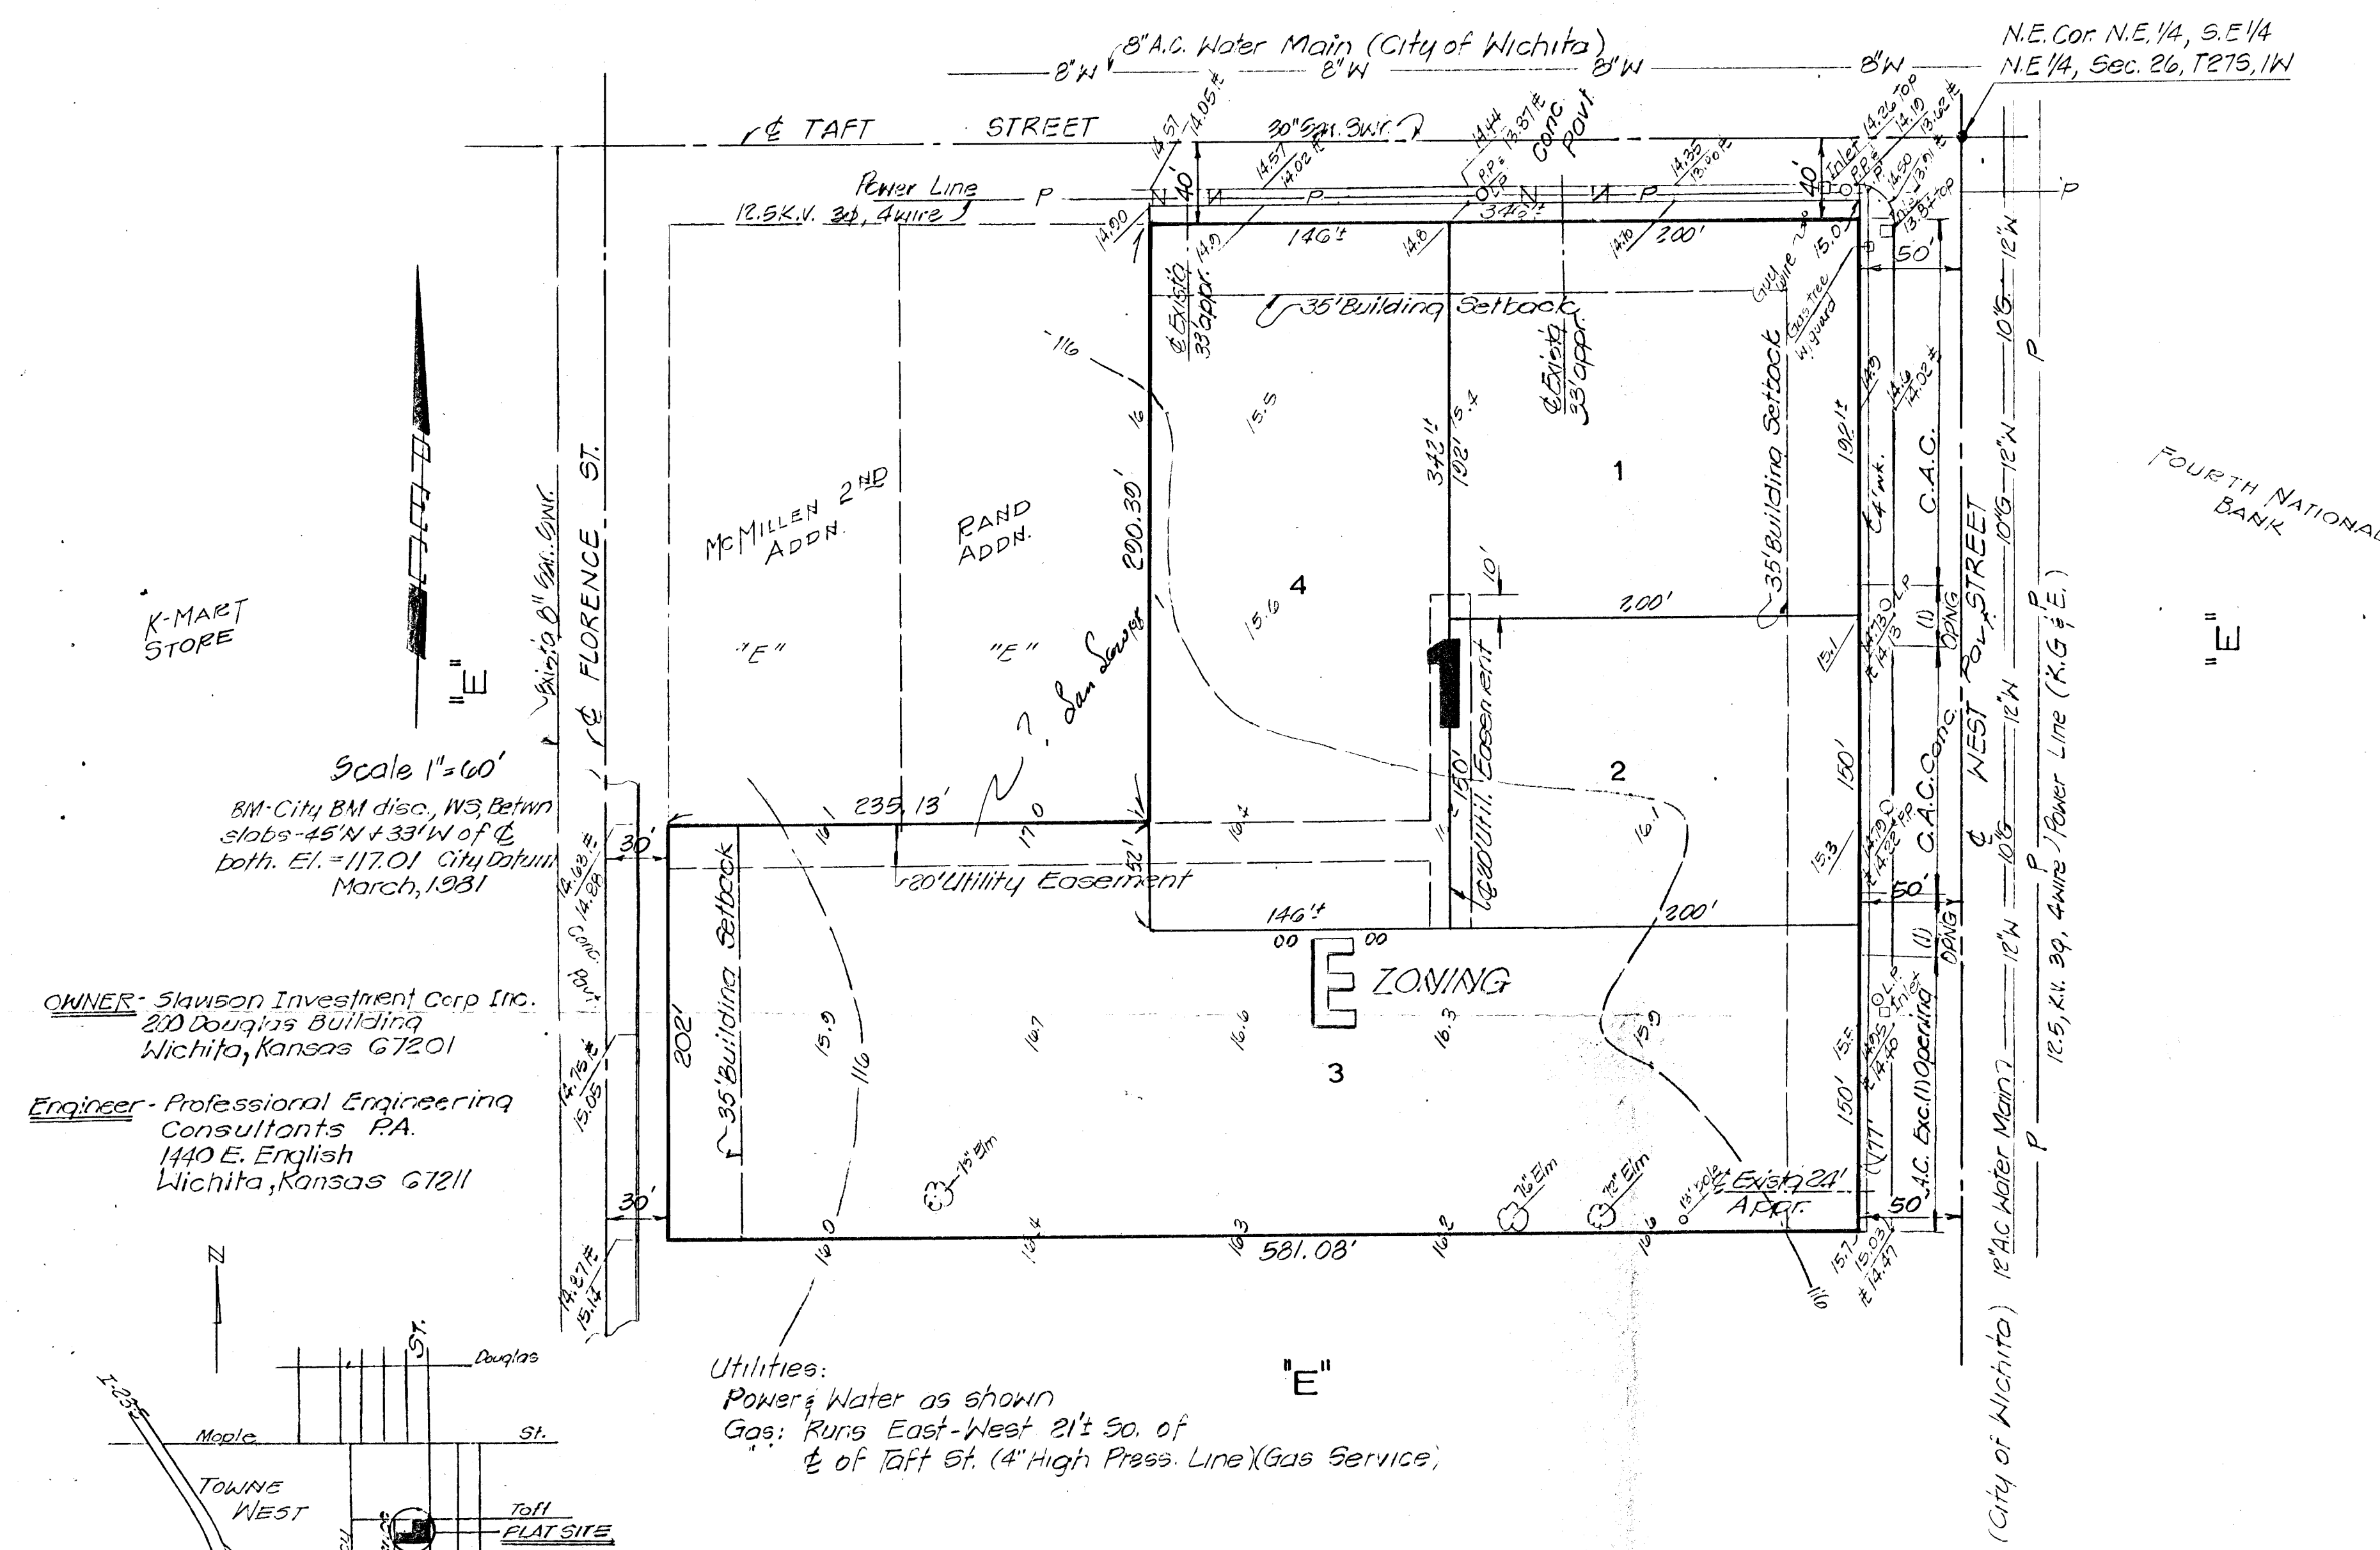


K-MART STORE

FOURTH NATIONAL BANK

Scale 1"=60'  
 BM City BM disc. W3, Betwn slabs - 45' N + 33' W of C both. E.L. = 117.01 City Datum March, 1981

OWNER - Shawson Investment Corp Inc.  
 200 Douglas Building  
 Wichita, Kansas 67201

Engineer - Professional Engineering Consultants P.A.  
 1440 E. English  
 Wichita, Kansas 67211

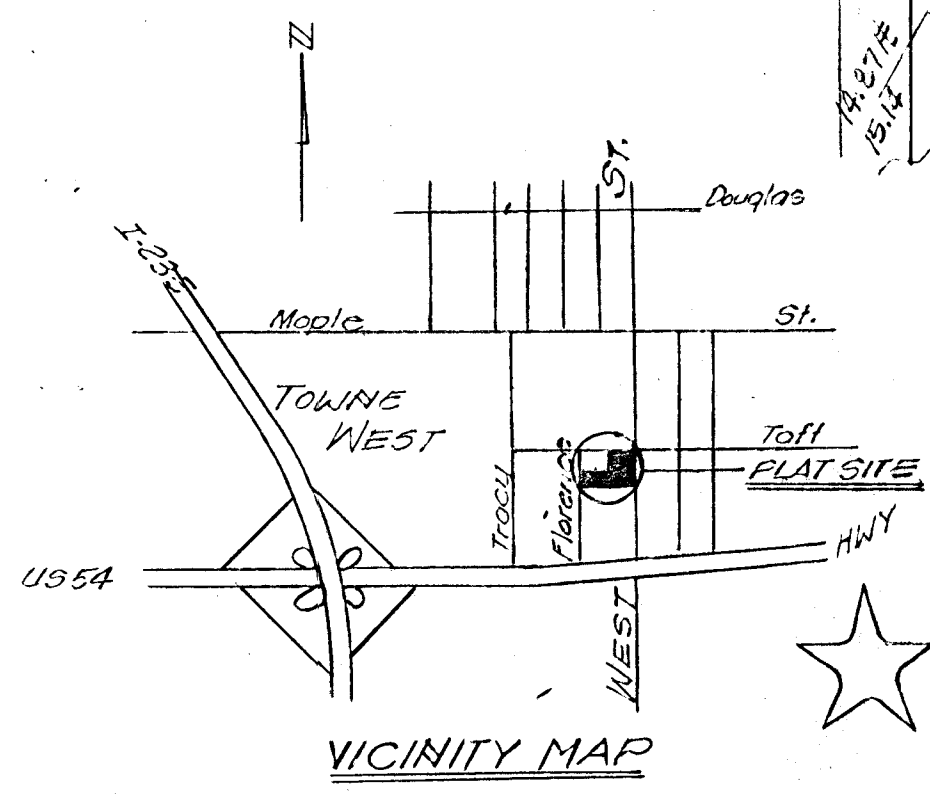

Utilities:  
 Power & Water as shown  
 Gas: Runs East-West 21' So. of E of Taft St. (4" High Press. Line) (Gas Service)

★ EUREKA ADDITION ★  
 - preliminary plat -