
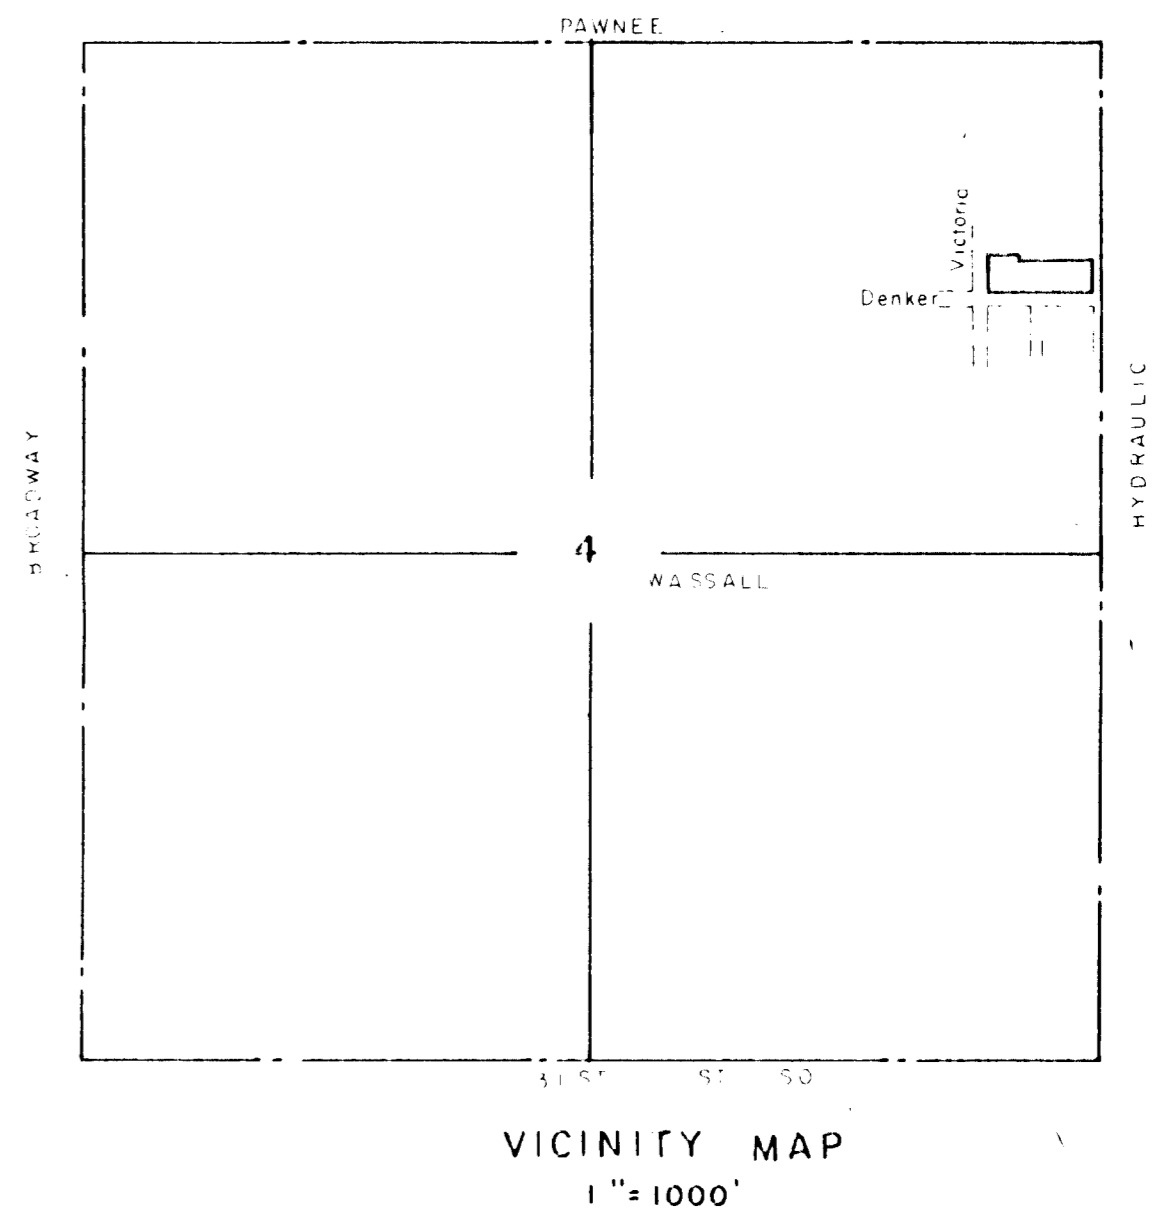


REVISED
PRELIMINARY PLAT
ESTE CATE SECOND
ADDITION

GREENWOOD AVE. AS PLATTED IN ESTE CATE ADD.
TO BE VACATED AND REPLATTED AS PART OF
LOT 2 BY REPLAT.

MOBILE HOME PARK

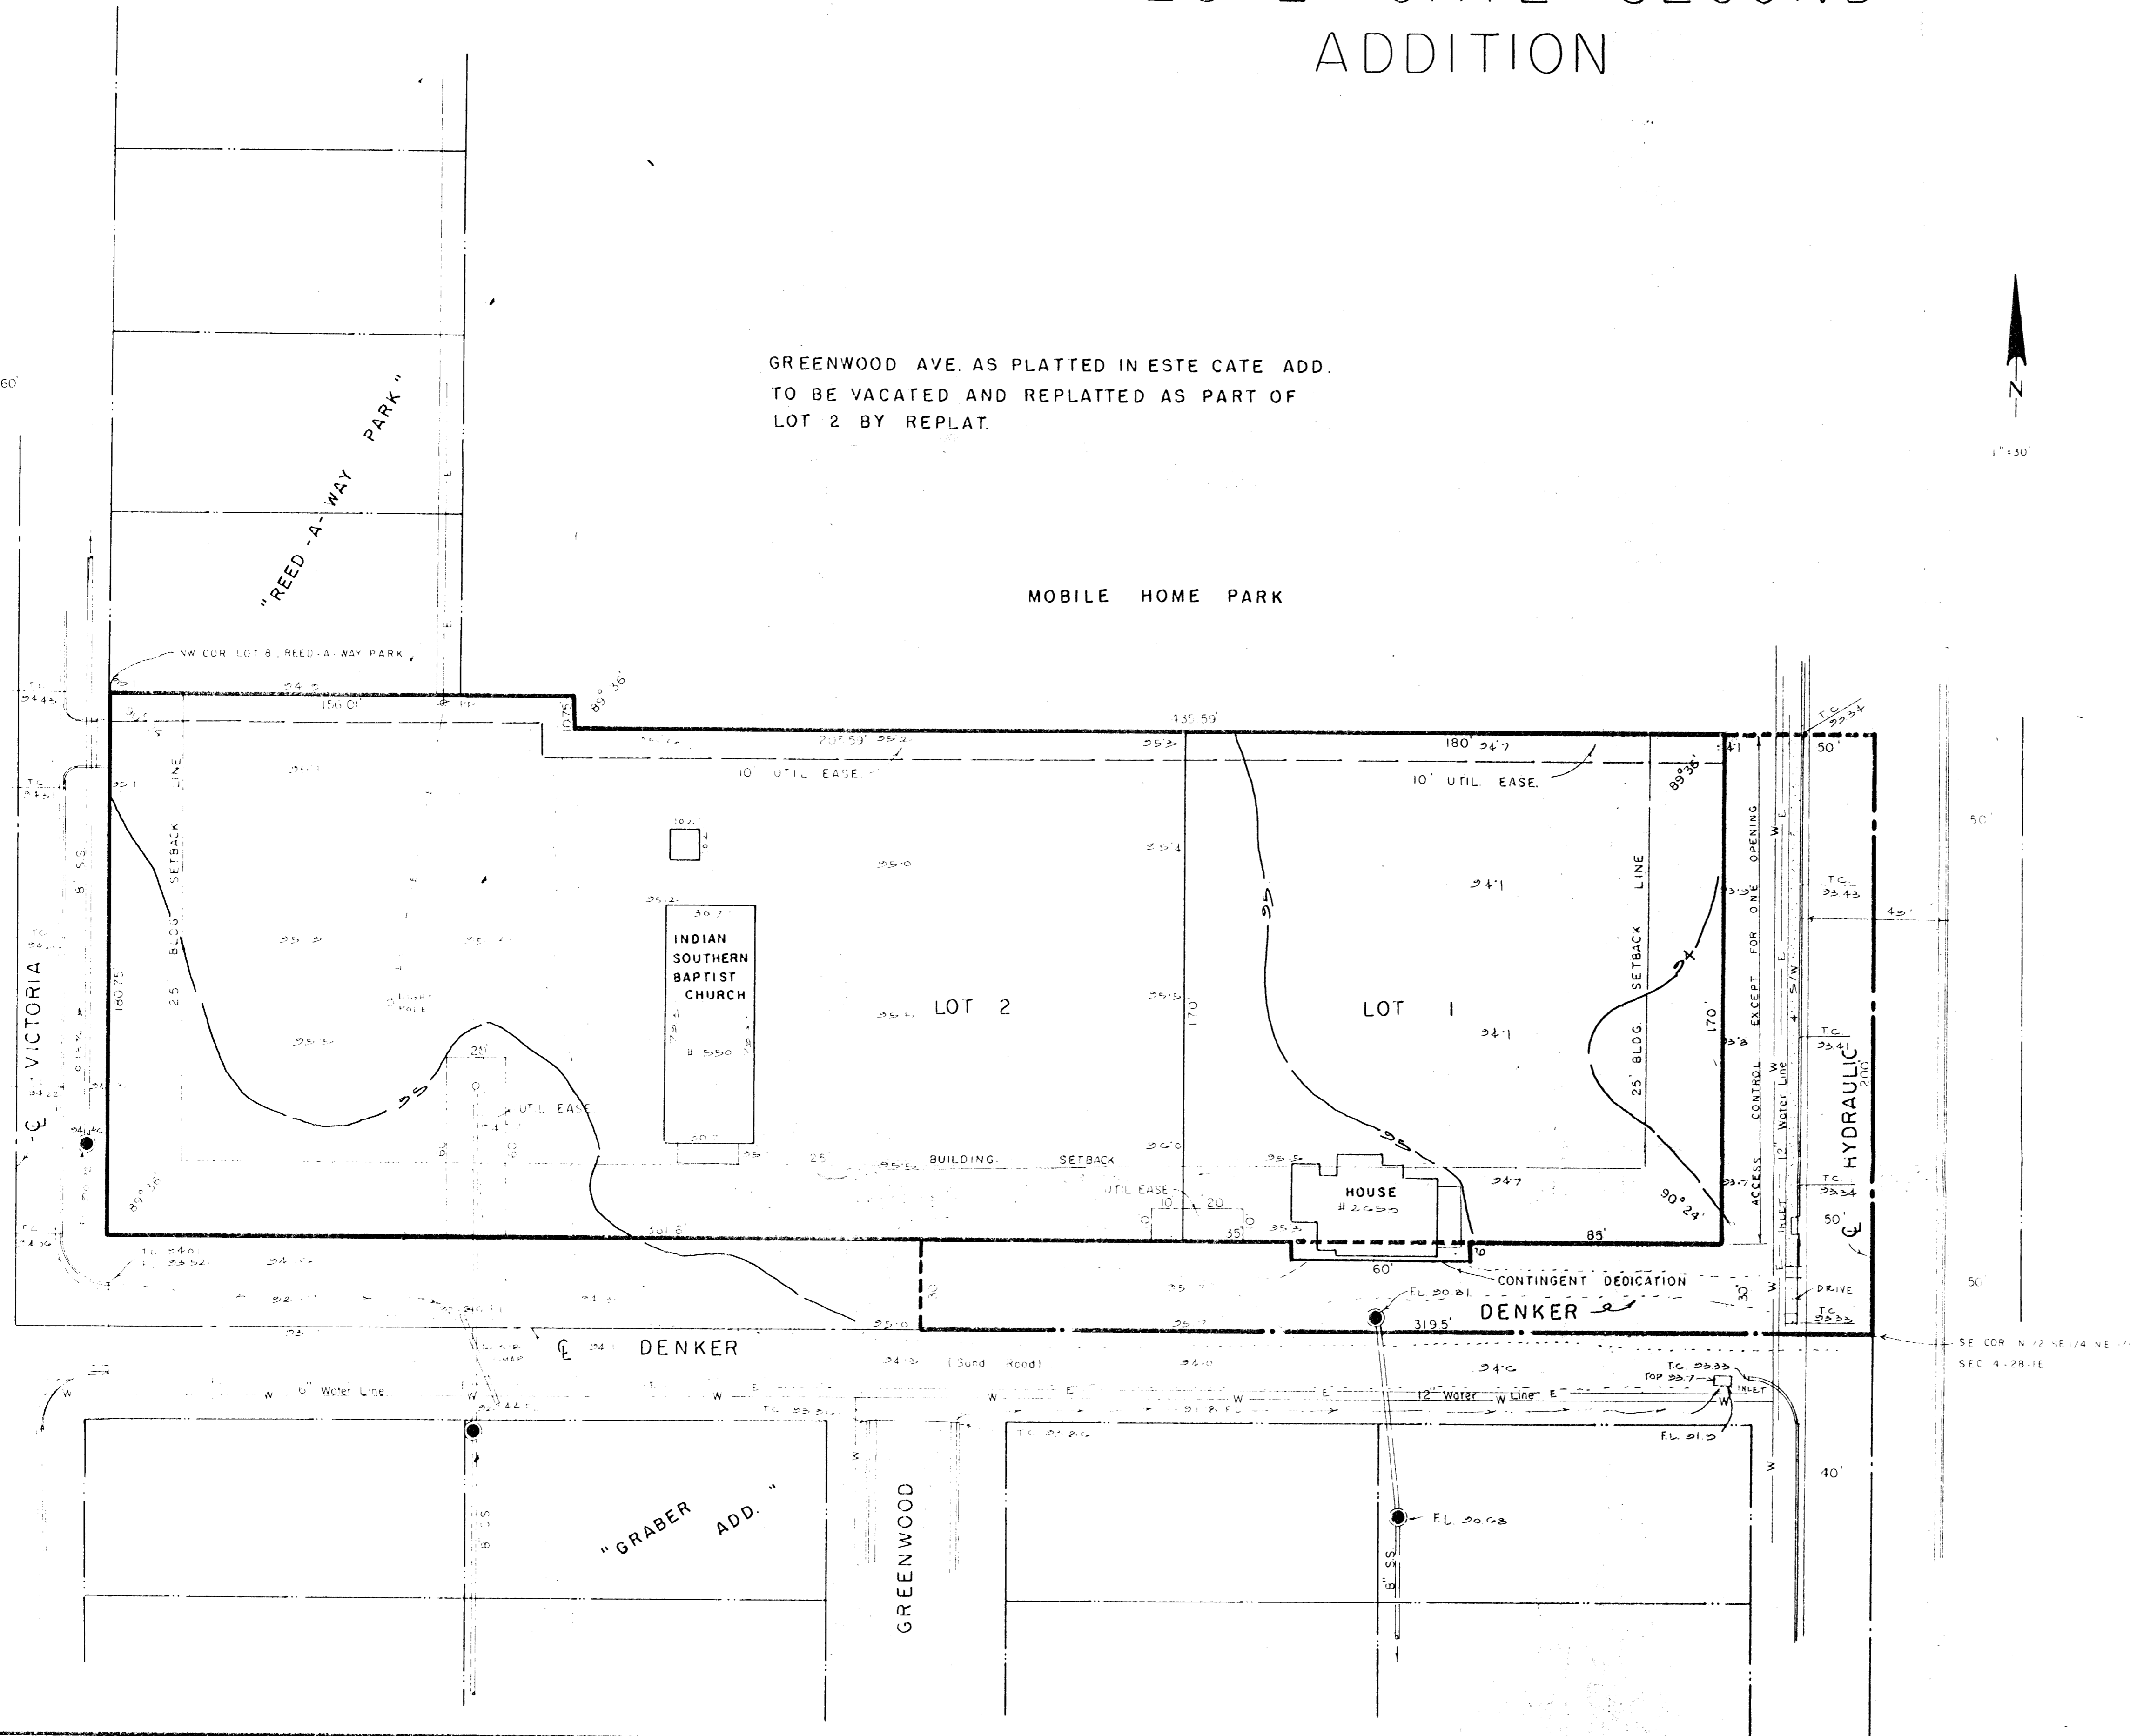

B.M. - ELEV. 94.46 - NO. RIM IN 23.5' E. OF VICTORIA AND 62'
NO. OF DENKER.

TOPO MADE MAY 21, 1986.

FOR:
INDIAN SOUTHERN BAPTIST CHURCH
1550 DENKER
WICHITA, KANSAS 67216

HI-TECH SURVEYORS, INC.
JAN 1990