


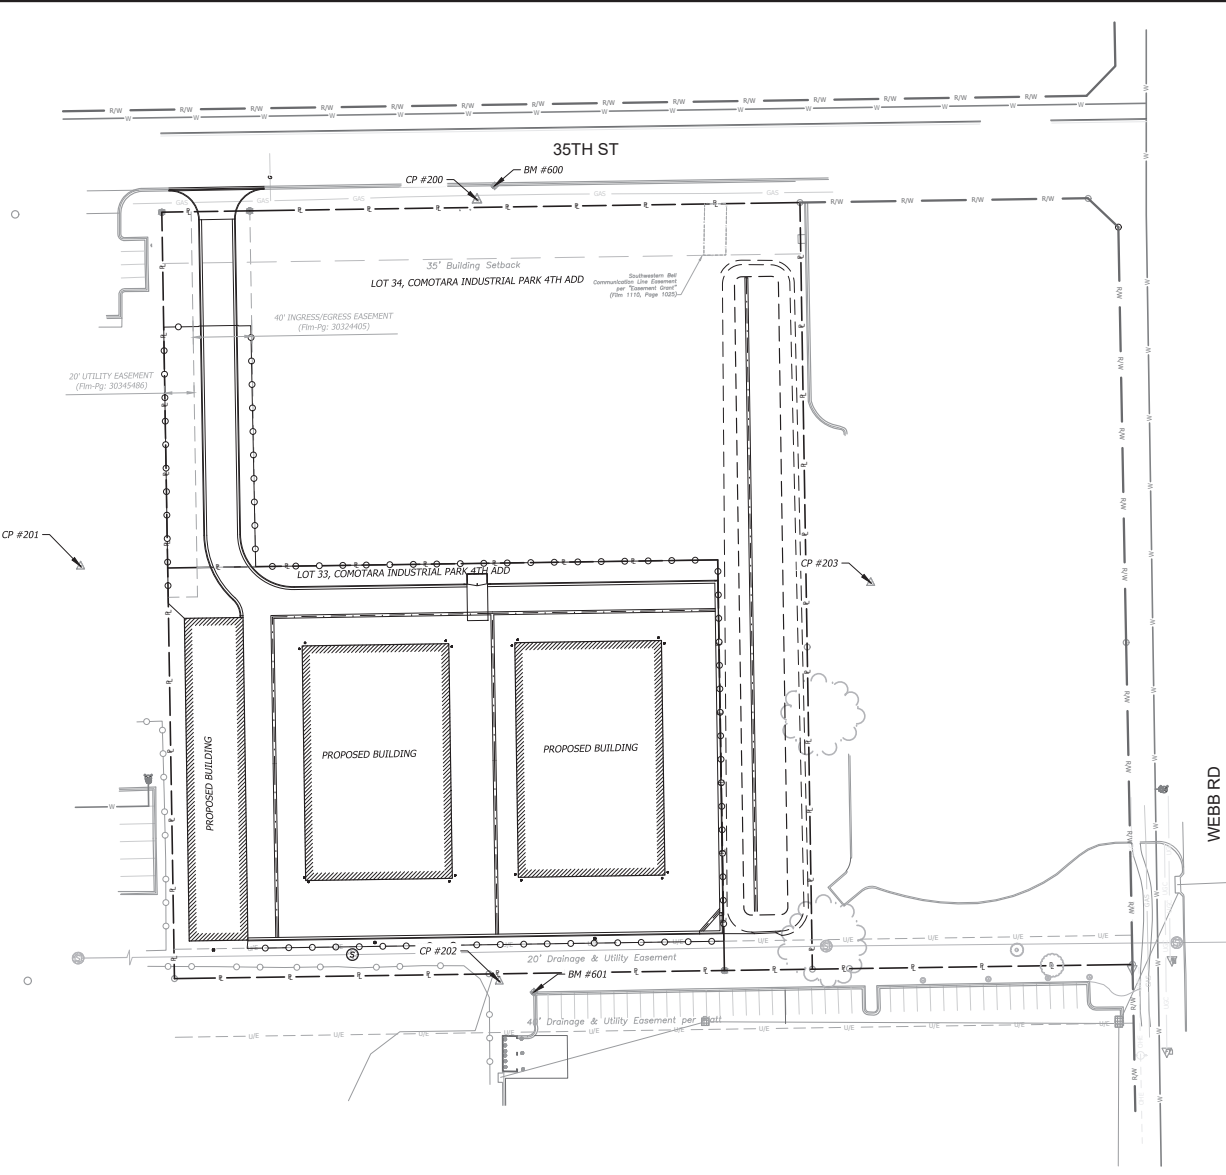

Nov. 08, 2024 - 3:46pm Printed By: cartholomeo@bmc V:\24\273-Compton-Garage\241103\241103.dwg User: cartholomeo



**CONTROL DATA:**  
BASIS OF BEARING = STATE PLANE  
COORDINATES-X ZONE, NAD83

**CP #200**  
N. 1680066.64  
E. 1709025.78  
EL. 1434.26  
SM SAVMON

**CP #201**  
N. 1679796.37  
E. 1708875.87  
EL. 1433.31  
SM SAVMON

**CP #202**  
N. 1680081.83  
E. 1708492.92  
EL. 1433.32  
FM 5/8 CAPPED

**CP #203**  
N. 1680335.09  
E. 1708764.65  
EL. 1433.08  
SM SAVMON

- (m) Measured
- (D) Deeded
- (P) Platted
- (C) Calculated
- (PM) Proportioned
- Set Survey Monument
- Found Survey Monument
- Control Point
- Benchmark
- Utility Pole
- Water Valve
- Fire Hydrant Assembly
- Underground Fiber Optic Line Marker
- Sanitary Sewer Manhole
- Concrete or Metal Bollard
- Storm Sewer Manhole
- Gate Inlet
- Single Pole Sign


- OK Overhead Utility Line(s)
- Water Line
- Gas Line
- Sanitary Sewer Line
- Storm Sewer Line
- Chain Link Fence
- Foliage Drip Line/Edge of Timber

**BENCHMARKS:**  
SURVEY BENCHMARK  
BENCHMARK NUMBER: 600  
ELEVATION= 1433.65

SQUARE CUT TOP OF CURB ON SOUTH CURB LINE OF 35TH ST N  
APPROXIMATELY 240.5 FEET EAST OF EXISTING DRIVE ENTRANCE CURB  
RETURN.

**SURVEY BENCHMARK**  
BENCHMARK NUMBER: 601  
ELEVATION= 1431.01

SQUARE CUT TOP OF NORTHERN CURB OF PROPERTY COMMONLY  
ADDRESSED AS 3555 N WEBB RD APPROXIMATELY 22.5 FEET N AND 116  
FEET W OF EXISTING CATCH BASIN STRUCTURE.

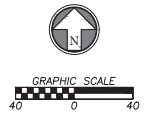

Rev.	Date	Description	By	App.

Prepared For:  
**GREEN LIGHT WEBB LLC**  
BRUCE BOYLES  
565 W. DOUGLAS  
WICHITA, KS  
316-708-8918

**PRIVATE PROJECTS SANITARY GARAGEDOMINIUM WICHITA, KS**

**KEY MAP**

Design: CBS	Drawn: CBS
Checked: SKT	
Issue Date: 11/08/2024	
Project Number: 027736	

02

