


Line will run SW from Waterman & Grove to East gate of a brick field of a dept 153' S. of S. line of Waterman St. extended, thence West



125
120
115
110
105
100
95
90

125
120
115
110
105
100
95
90

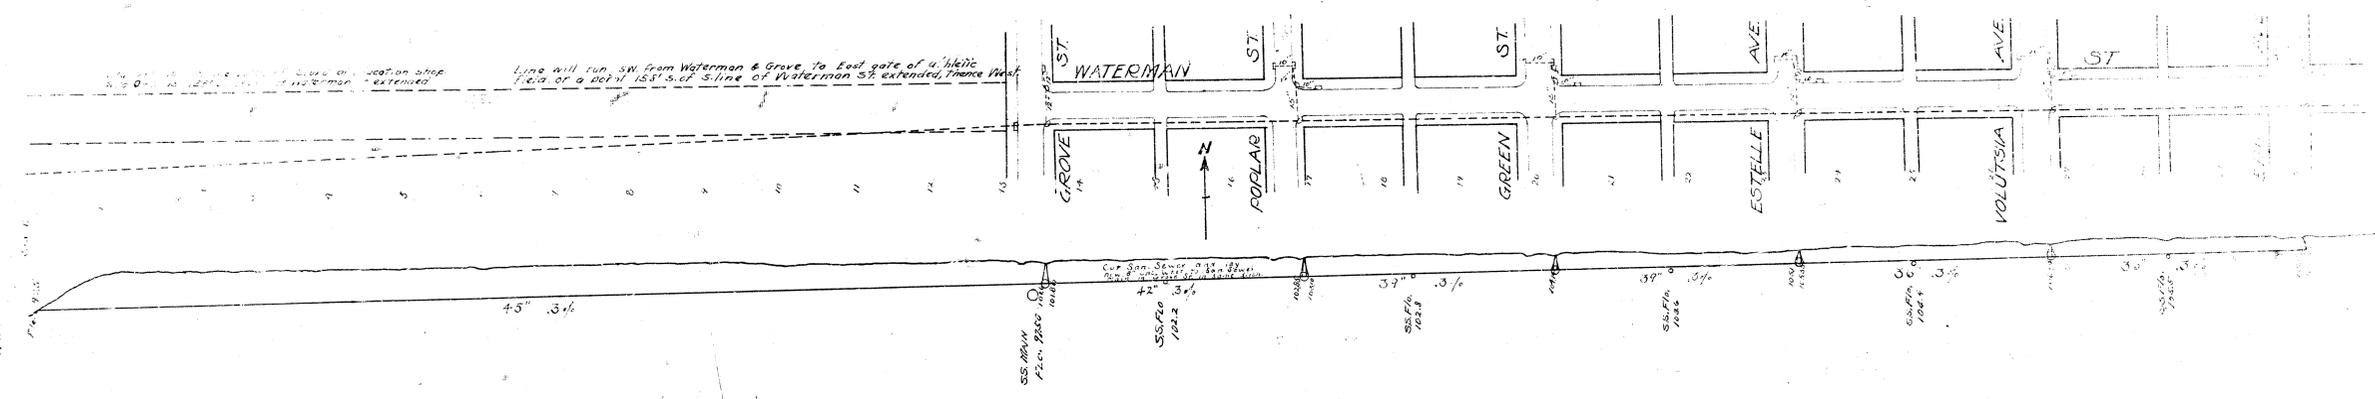


125
120
115
110
105
100
95
90

125
120
115
110
105
100
95
90

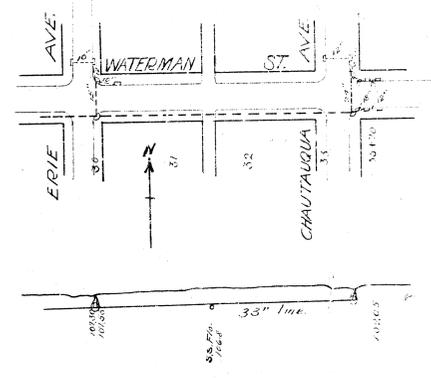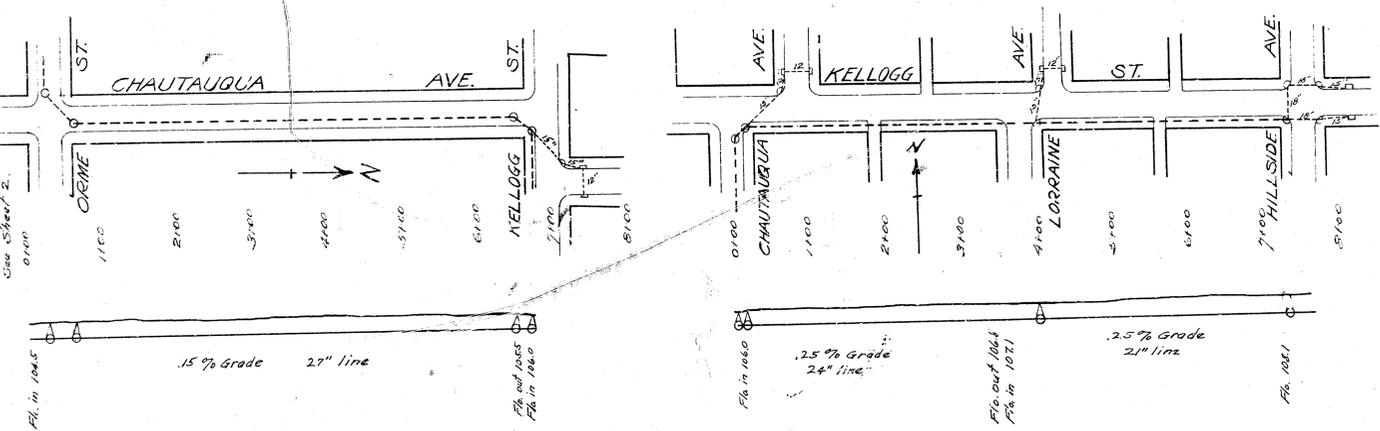

125
120
115
110
105
100
95

120
115
110
105
100
95

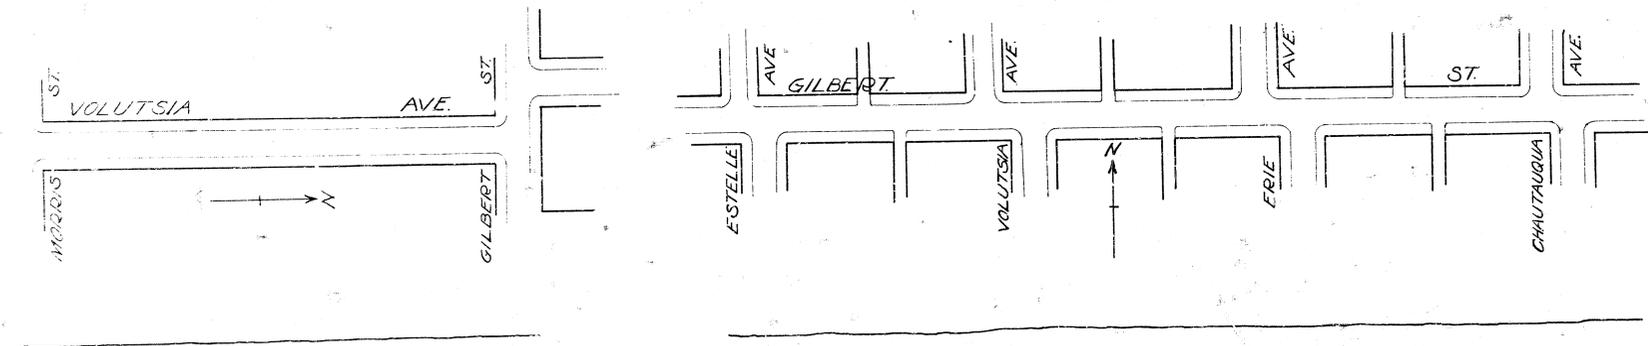

District A S.S. No. 12

T1
Sheet-1

