

PUB. ROAD DIV. NO.	STATE	PROJECT NO.	FISCAL YEAR	SHEET NO.	TOTAL SHEETS
5	KANSAS		10		

APPROX. QUANTITIES	UNITS	DESCRIPTION
409.16	LF	Vitrified Clay Pipe
409.16	LF	Trenching and Backfill
4	Ea	City of Wichita Type A
26	Tons	Manholes
570	Tons	Sand Fill (Pipe fill)
		Backfill Sand

Scale:
Plan 1"=20'
Profile
Horiz. 1"=20'
Vert. 1"=5'

APPROVED AS NOTED
By CITY ENGINEER OF WICHITA
Sanitary Sewers 4-19-76 DEB
Storm Sewers _____
Driveway Approaches _____

NOTE TO CONTRACTOR
This project will be constructed under
the supervision of the CITY ENGINEER
of the CITY OF WICHITA. The CON-
TRACTOR shall advance the City of
Wichita for all cost of Engineering, Plans
and Inspections.



RELOCATE PART OF EXISTING
36 UNIT APARTMENT COMPLEX
ENGLISH & RUTAN STREET
BHK 503025



PROFESSIONAL ENGINEERING CONSULTANTS
Professional Association
1970-1975-1976 / 1970-1975-1976 / 1970-1975-1976

Engineer: MDS
Checker: MDS
Date: APR 1976
Sheet: 1 of 1

NOTE: Excavate existing san sewer at sta 0+00 and
sta 4+09.16 prior to beginning work so that
field engineer may adjust grade if necessary.

NOTE: Existing 8" sanitary sewer to be abandoned
shall be filled full with sand from the existing
manhole to the proposed manhole at sta 4+09.16
by the contractor. The contractor shall plug
both ends of the abandoned sewer with
12" of concrete.

- GENERAL NOTES**
1. All Manholes to be City of Wichita Standard Type A,
and 4-ft. diameter.
 2. Sewer lines to be inspected by the Dept. of Public Works,
Inspection.
 3. All Manholes and Sewers will be constructed in accordance
with City of Wichita Specifications for these items.
 4. Sand backfill and flush all sewer excavations.

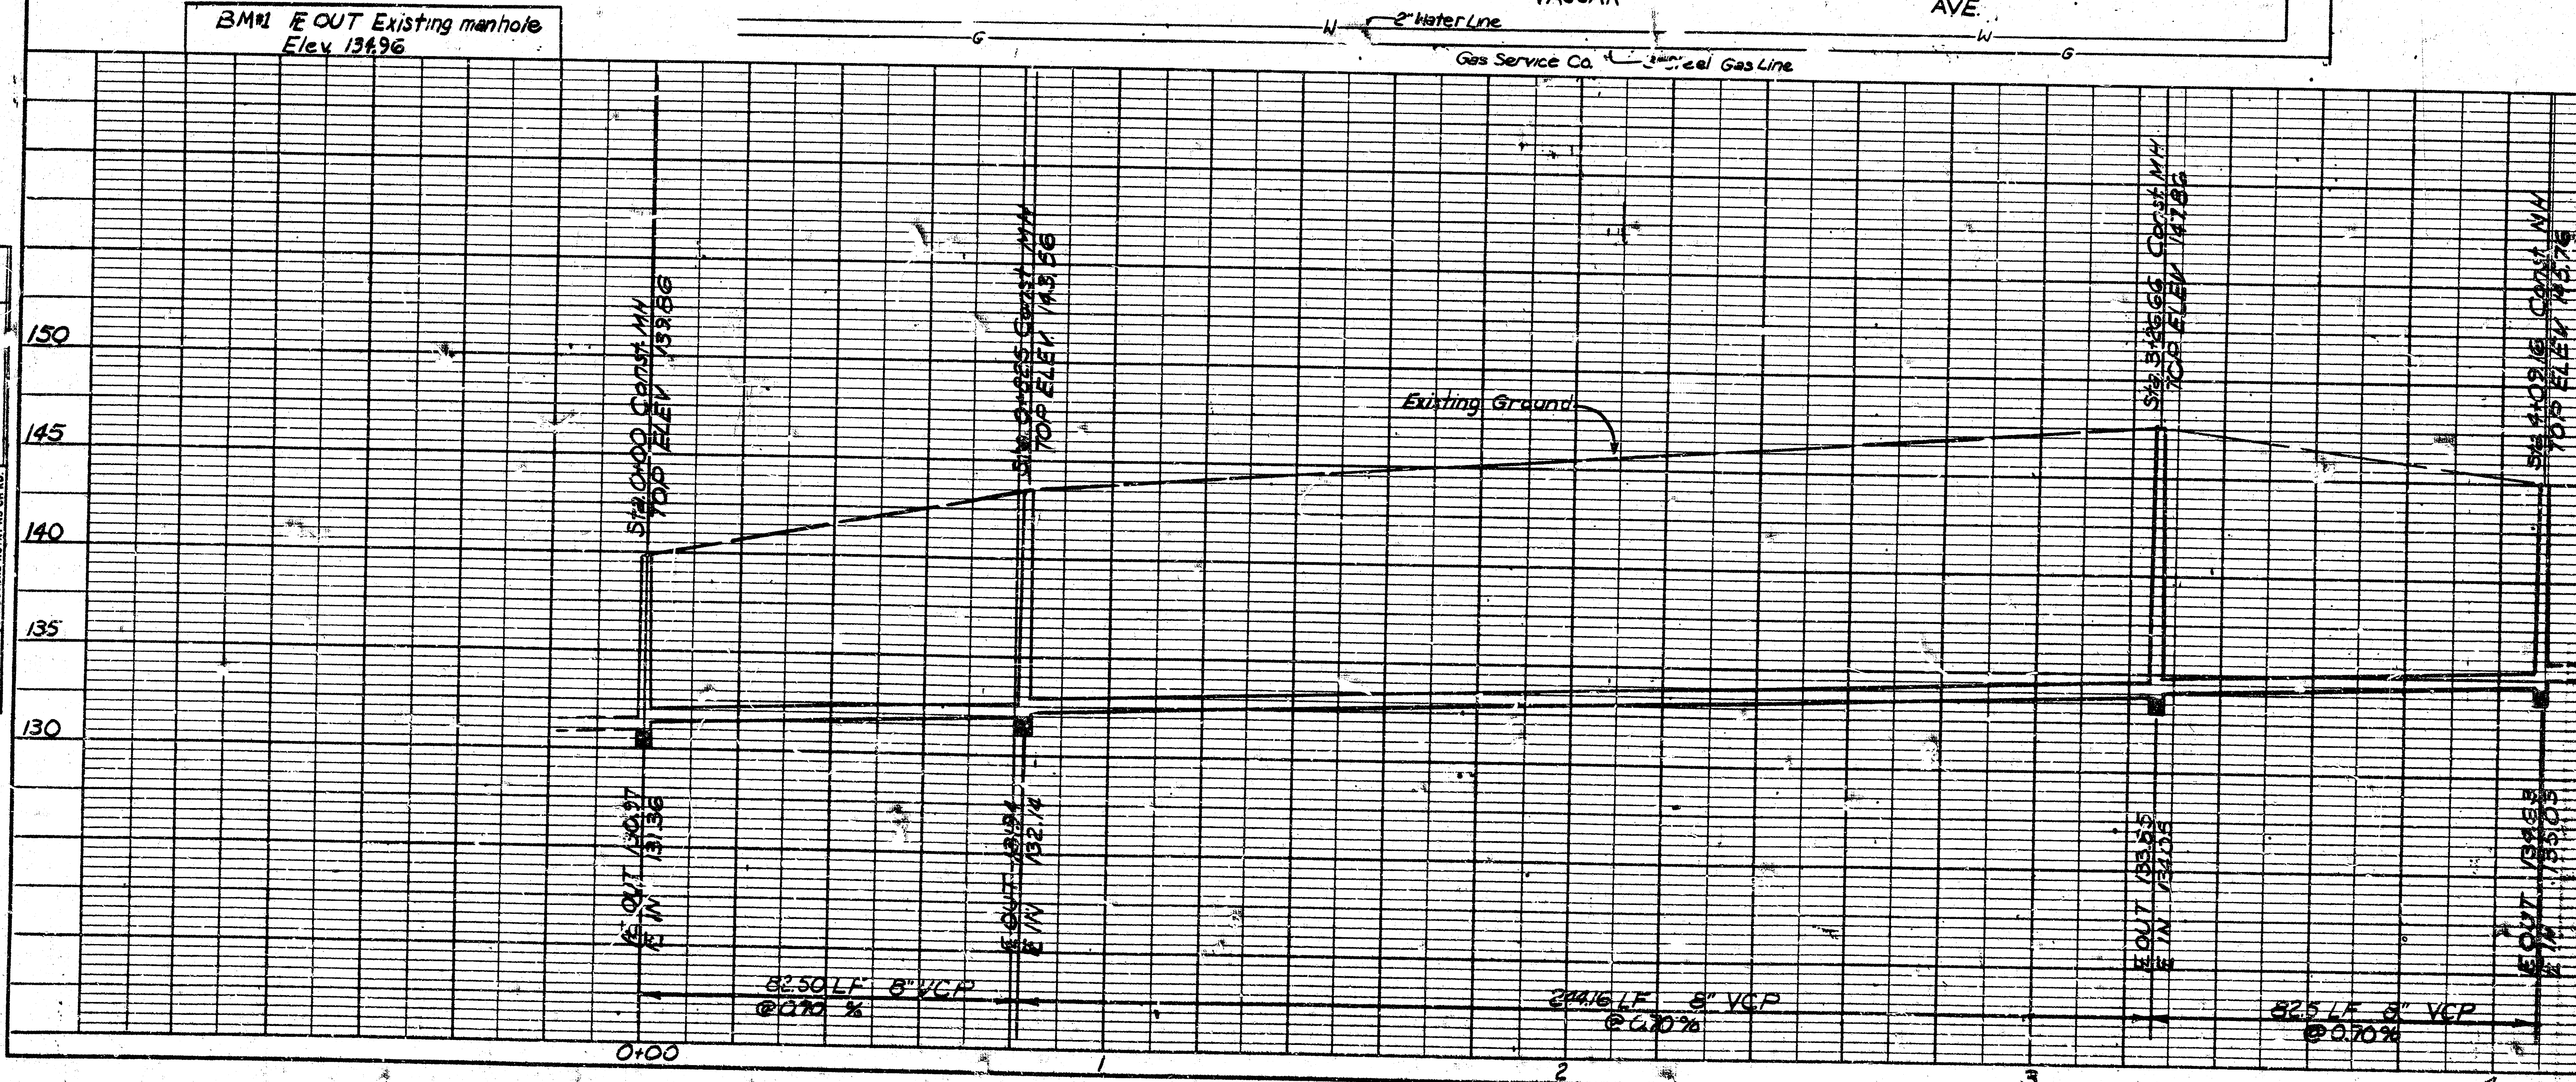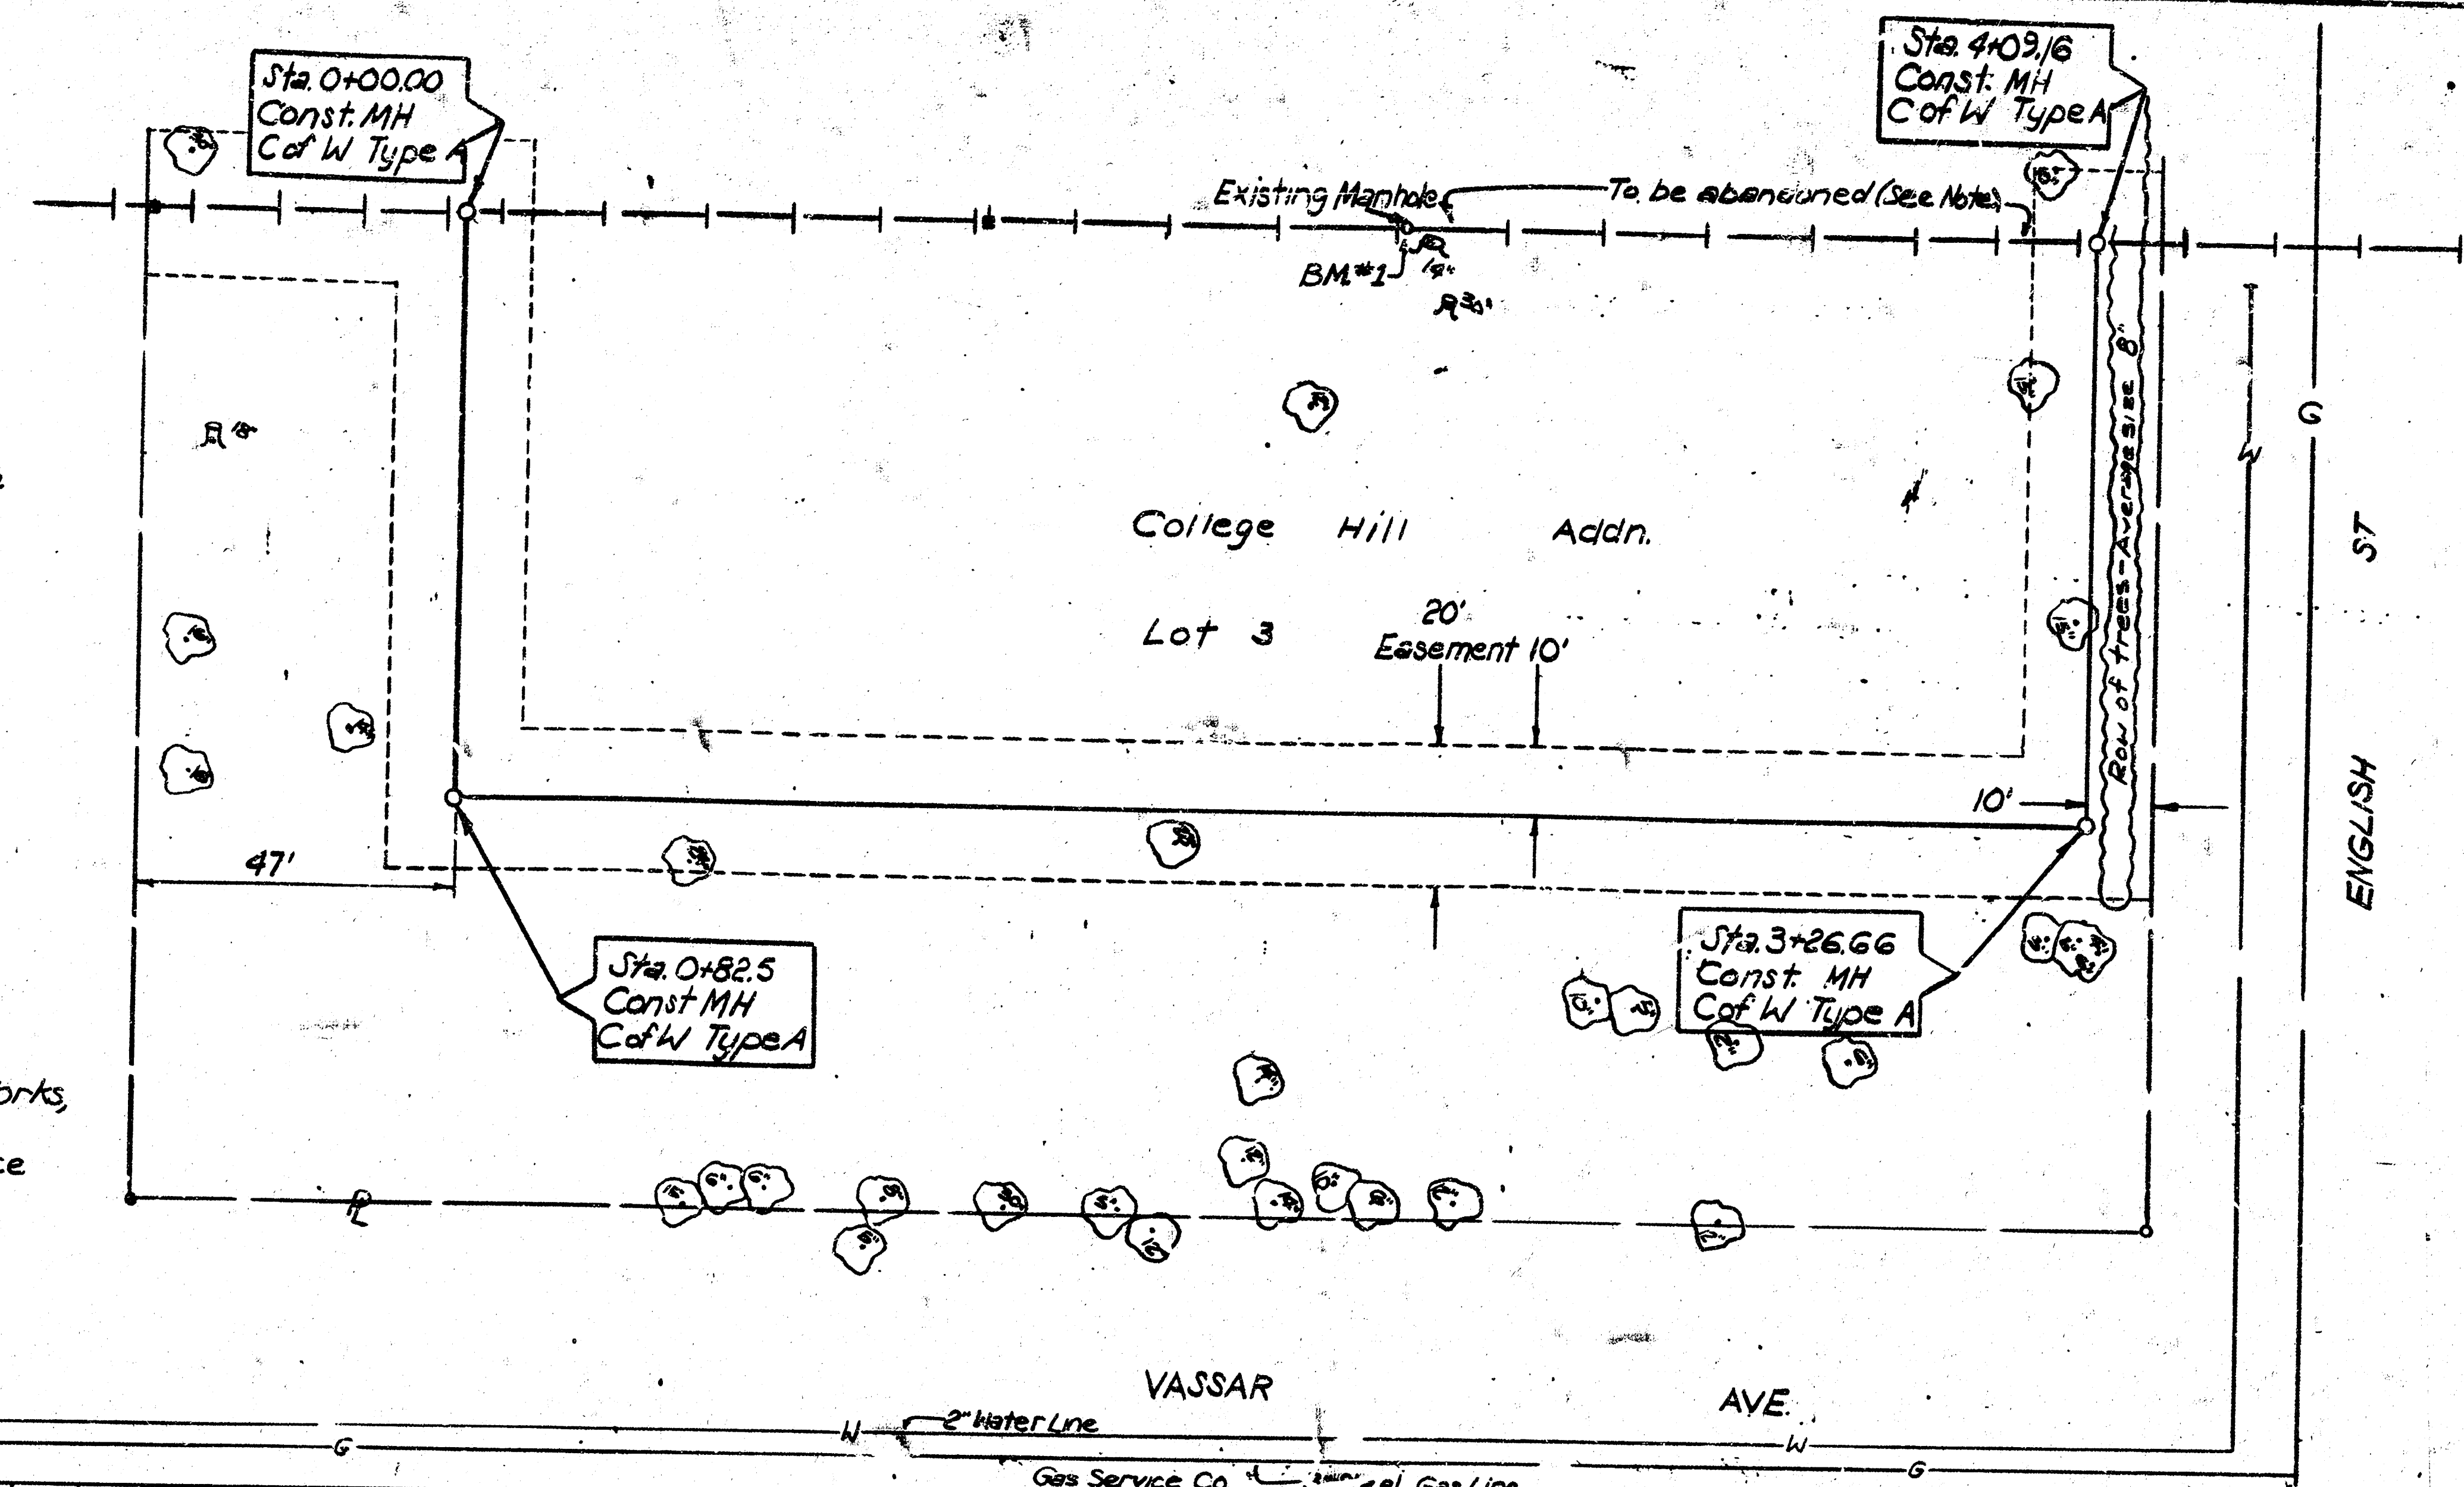

PLAN
DATE: _____
BY: _____
CHECKED: _____
NOTED: _____
NO. _____

PROFILE
DATE: _____
BY: _____
CHECKED: _____
NOTED: _____
NO. _____

FILMED FROM THE BEST