



B.M. Elev 101.96 J in Jones bk. of wk. N.E. cor Santa Fe & Levy.
 103.73 R in Retliffe bk. of wk. S.W. cor alley E. of St. Francis on Herry.

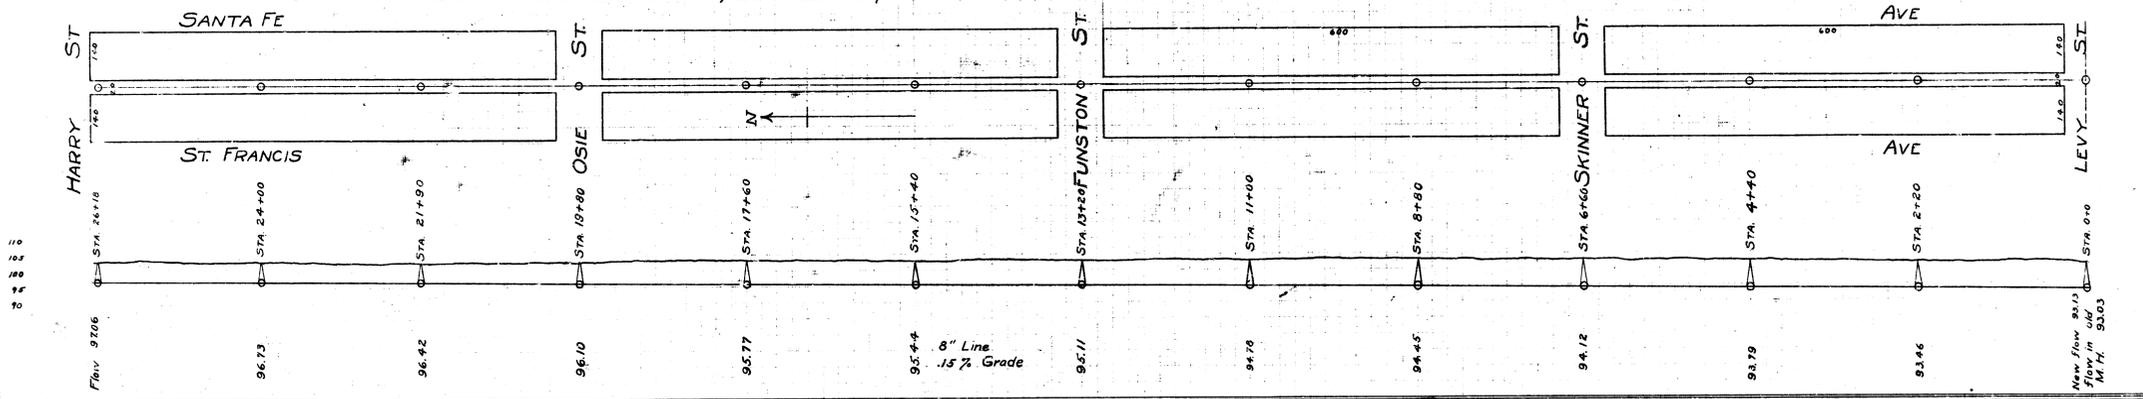


LAT 8, DIST "C"
 S.S. No. 20

B.M. Elev 99.21 M in Milburn bk. of wk. N.W. cor Pattie & Osie

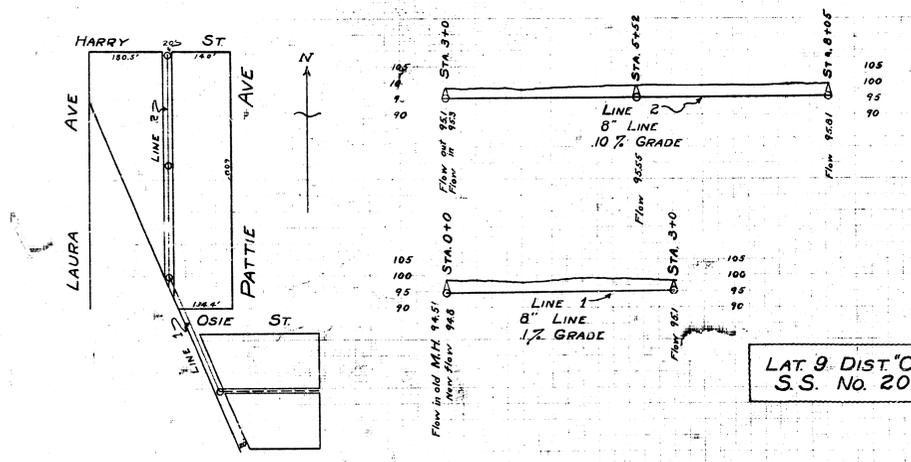


LAT 9, DIST "C"
 S.S. No. 20

B.M. Elev 112.02 Iron in Thimble ctr. of both Grove & 13th
 112.91 on conc. footing of house 1201 Poplar St.
 1' west of S.E. cor of foundation.

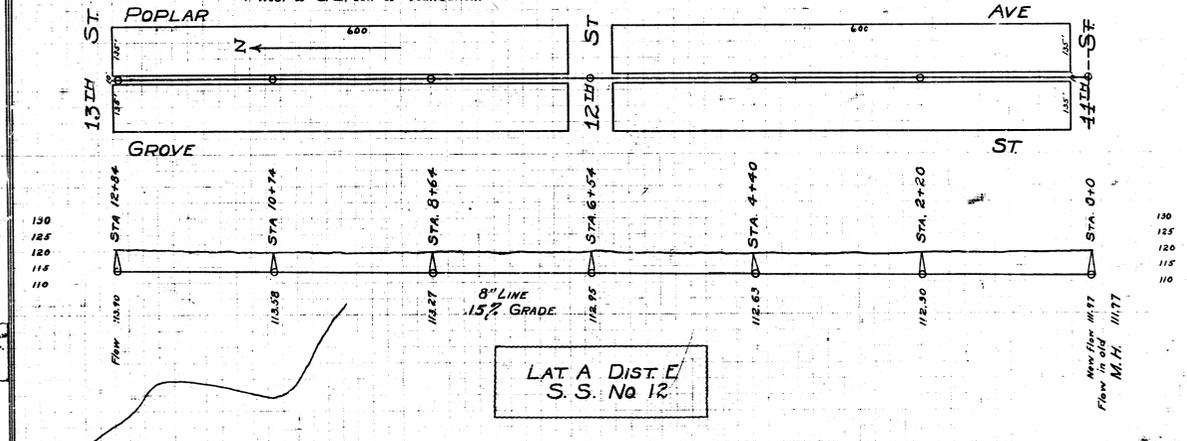

LAT A, DIST E
 S.S. No. 12

B.M. Elev 117.11 on curb ret E, S.E. cor Madison & 13th

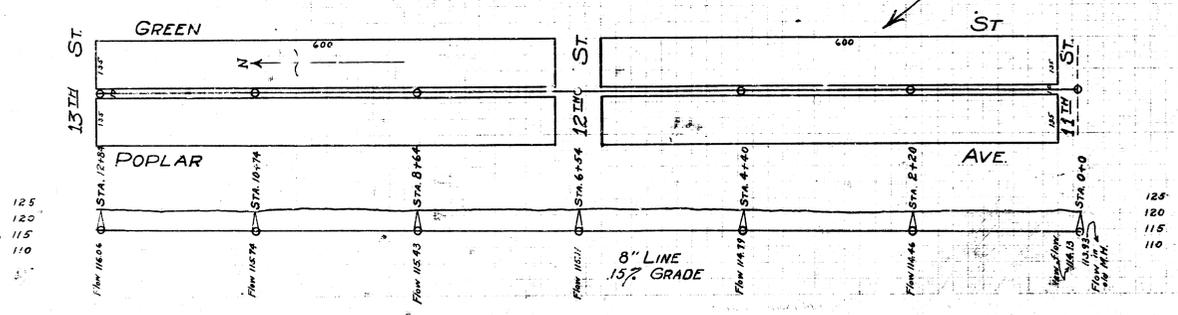

LAT H-DIST O
 S.S. No. 12

